




Note: This Drawing is for planning purpose and should not be used for construction.
All dimensions should be confirmed on site and any deviation should be reported back to designer.

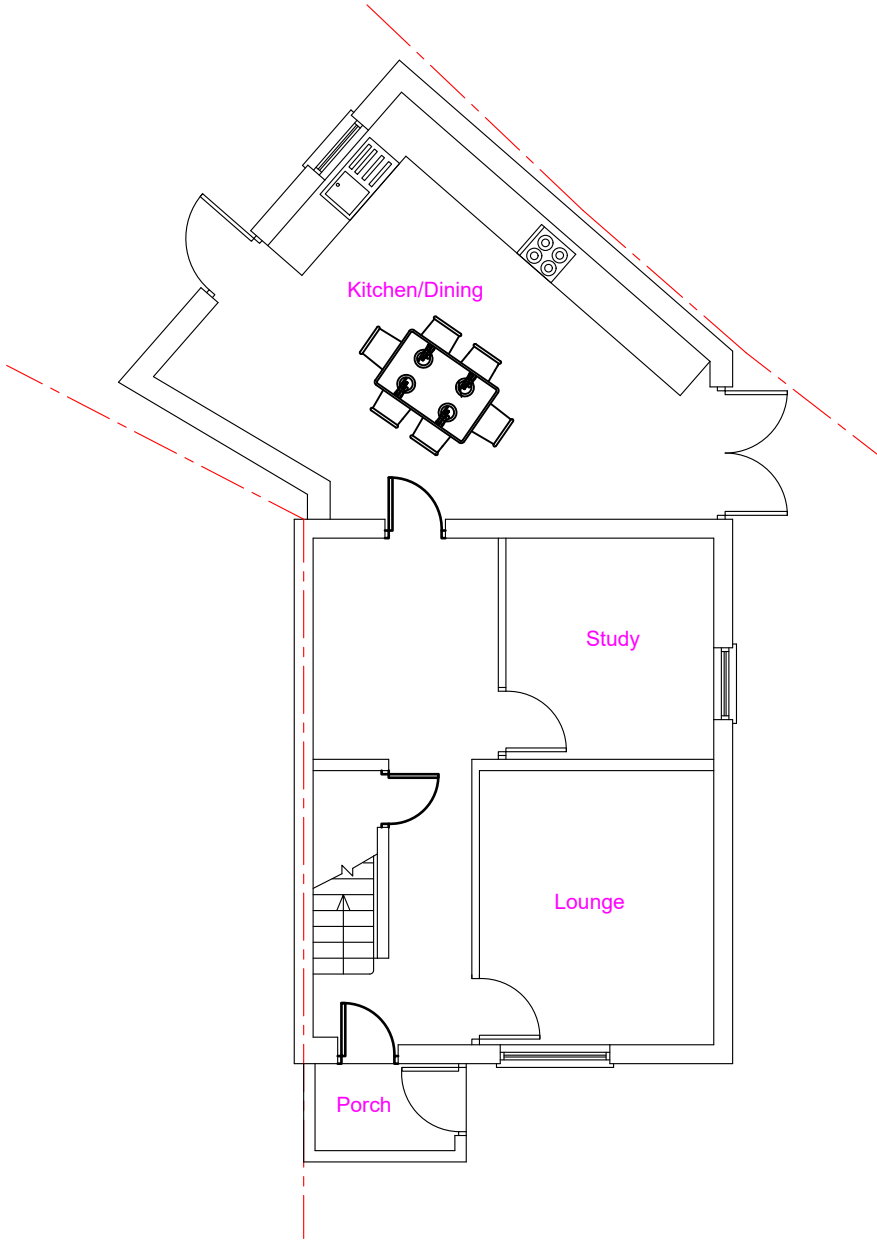

Pre-Existing Ground Floor Layout

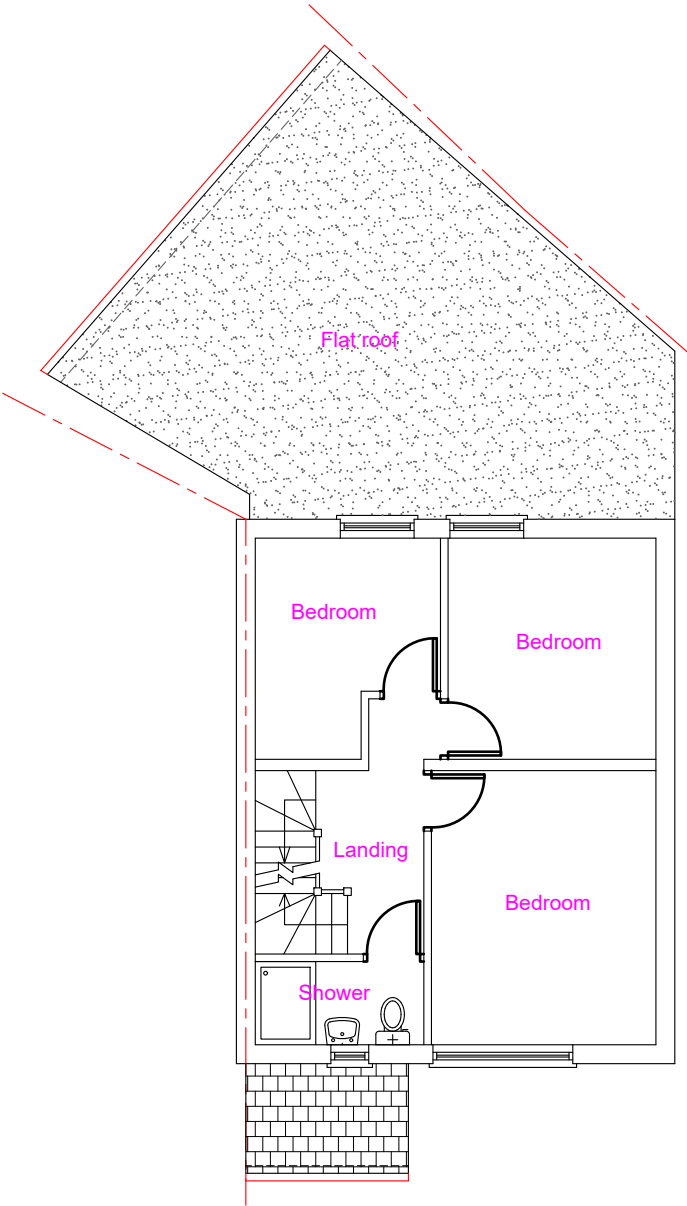

Pre-Existing First Floor Layout

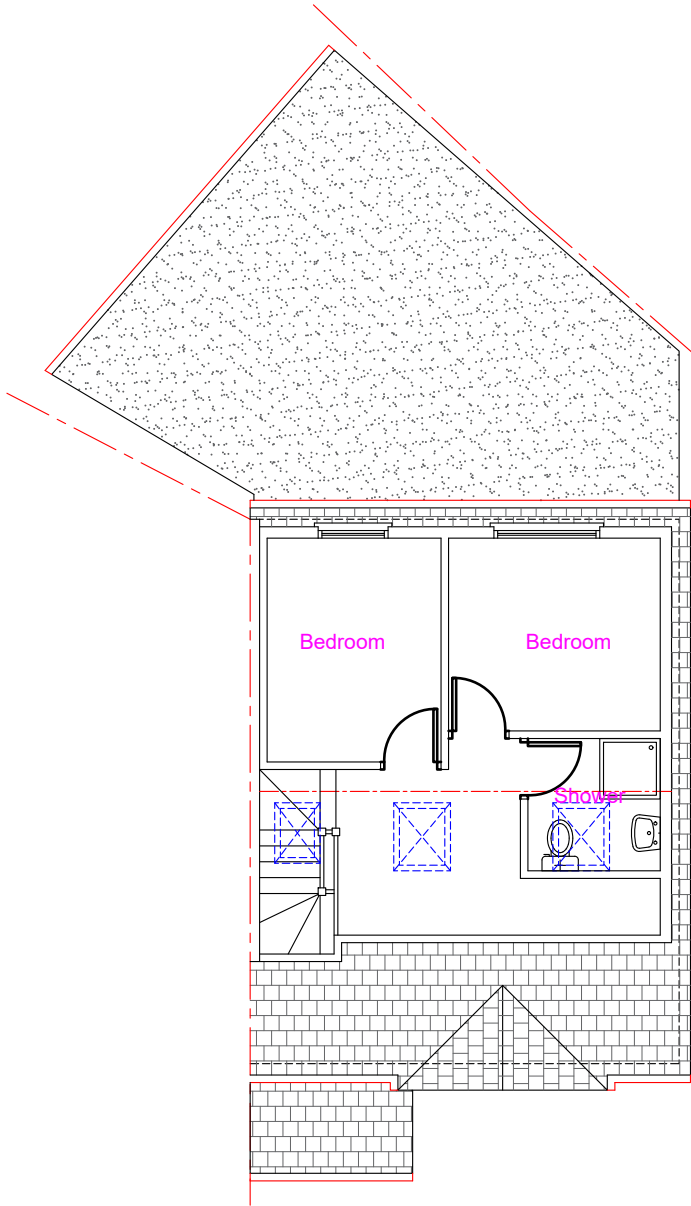

Pre-Existing Second Floor Layout

Proposed Development:
Change of Use from C3 to C4 (HMO)

Site Address:
11 Maygoods View
Uxbridge
UB8 2HG

Revisions:		
Rev	Date	Description
A	09/09/2025	

Drawing Description:
Pre-Existing Floor Layouts

Drawing No:
ART/2025/C4.11MGV/Pre-EL

Scale: 1:100
Paper Size: A3
Sheet No: 1 of 6



ART CONSULTANTS (UK) LTD
113 LONG LANE
STANWELL
TW19 7AL
M:07960071377
E: ARTCONSULTANTSUK@GMAIL.COM