




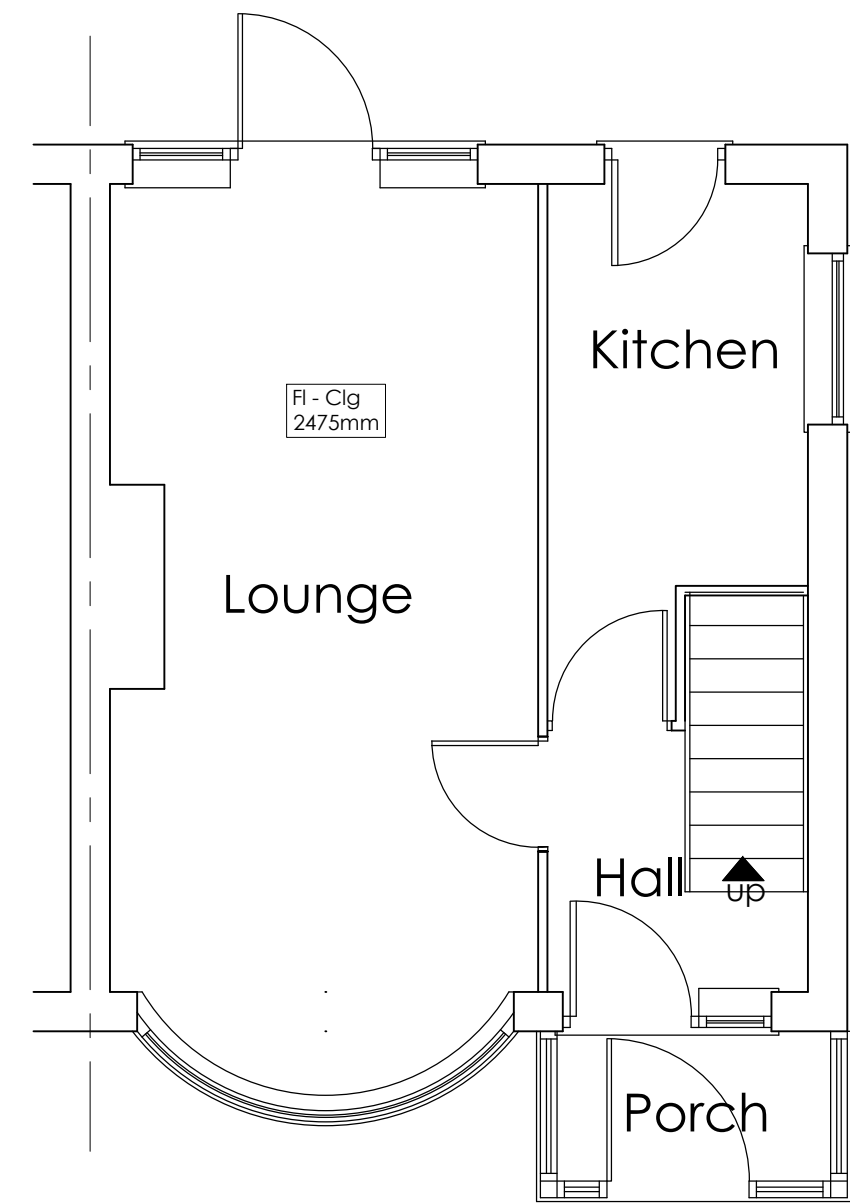


Ground Floor Plan

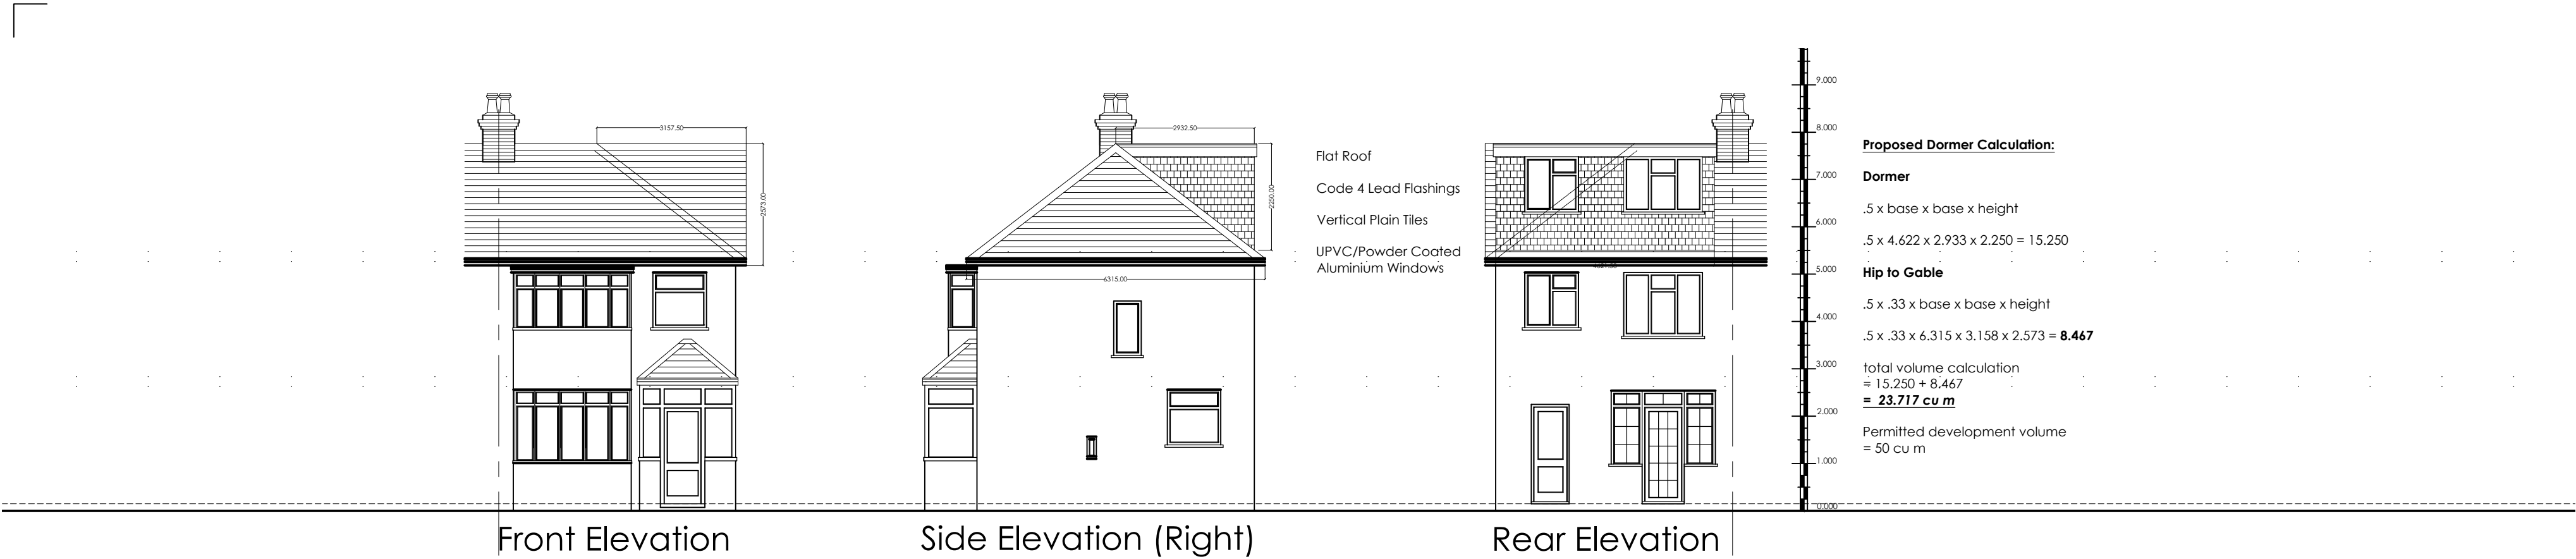

First Floor Plan

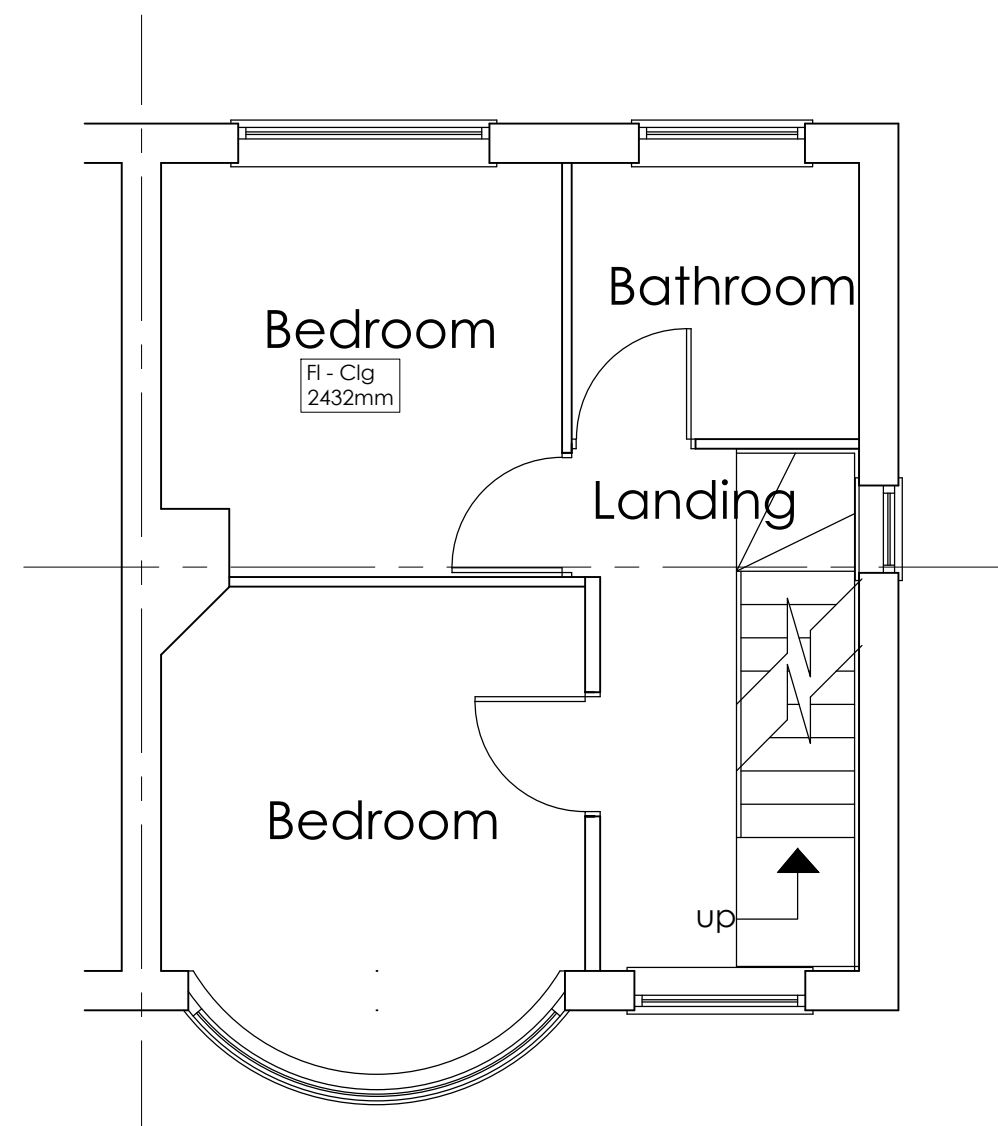

Loft Floor Plan

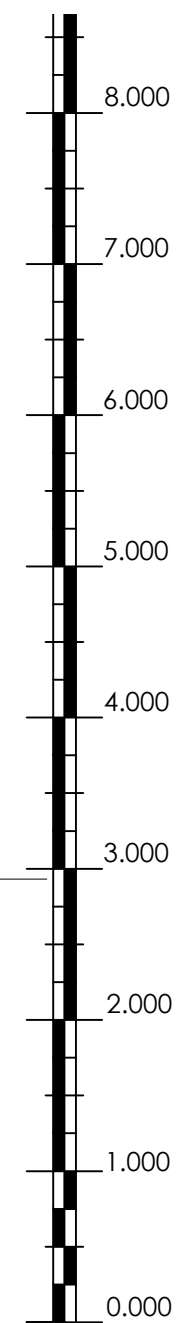

Designed Images architecture • interior design • planning London 23 Little Common, Stammers, HA7 3BZ www.designedimages.co.uk	J Singh Esq 14 Clevedon Gardens Hayes UB3 1RE	Notes:	
		Job No.	140CLEVE
		Sheet	2 of 5
		Draw No.	140CLEV-PPE01
		Rev.	00
		Date	22nd April 2022
		Scale	1:100 + 1:50 @ A2
		Author	BJS
		Checked	RMK

Copyright of this drawing is retained by Designed Images. All dimensions to be verified on site by the Contractor and checked against the original drawings issued to Designed Images immediately upon discovery.

Survey have been computed on an arbitrary grid. All levels are in metres and relate to Station XL.

Value 100.000m

All elevations are indicated up, unless otherwise stated. Visually the drawings may not represent the extent of legally conveyed ownership.