



Front Elevation

Side Elevation (Right)


Rear Elevation

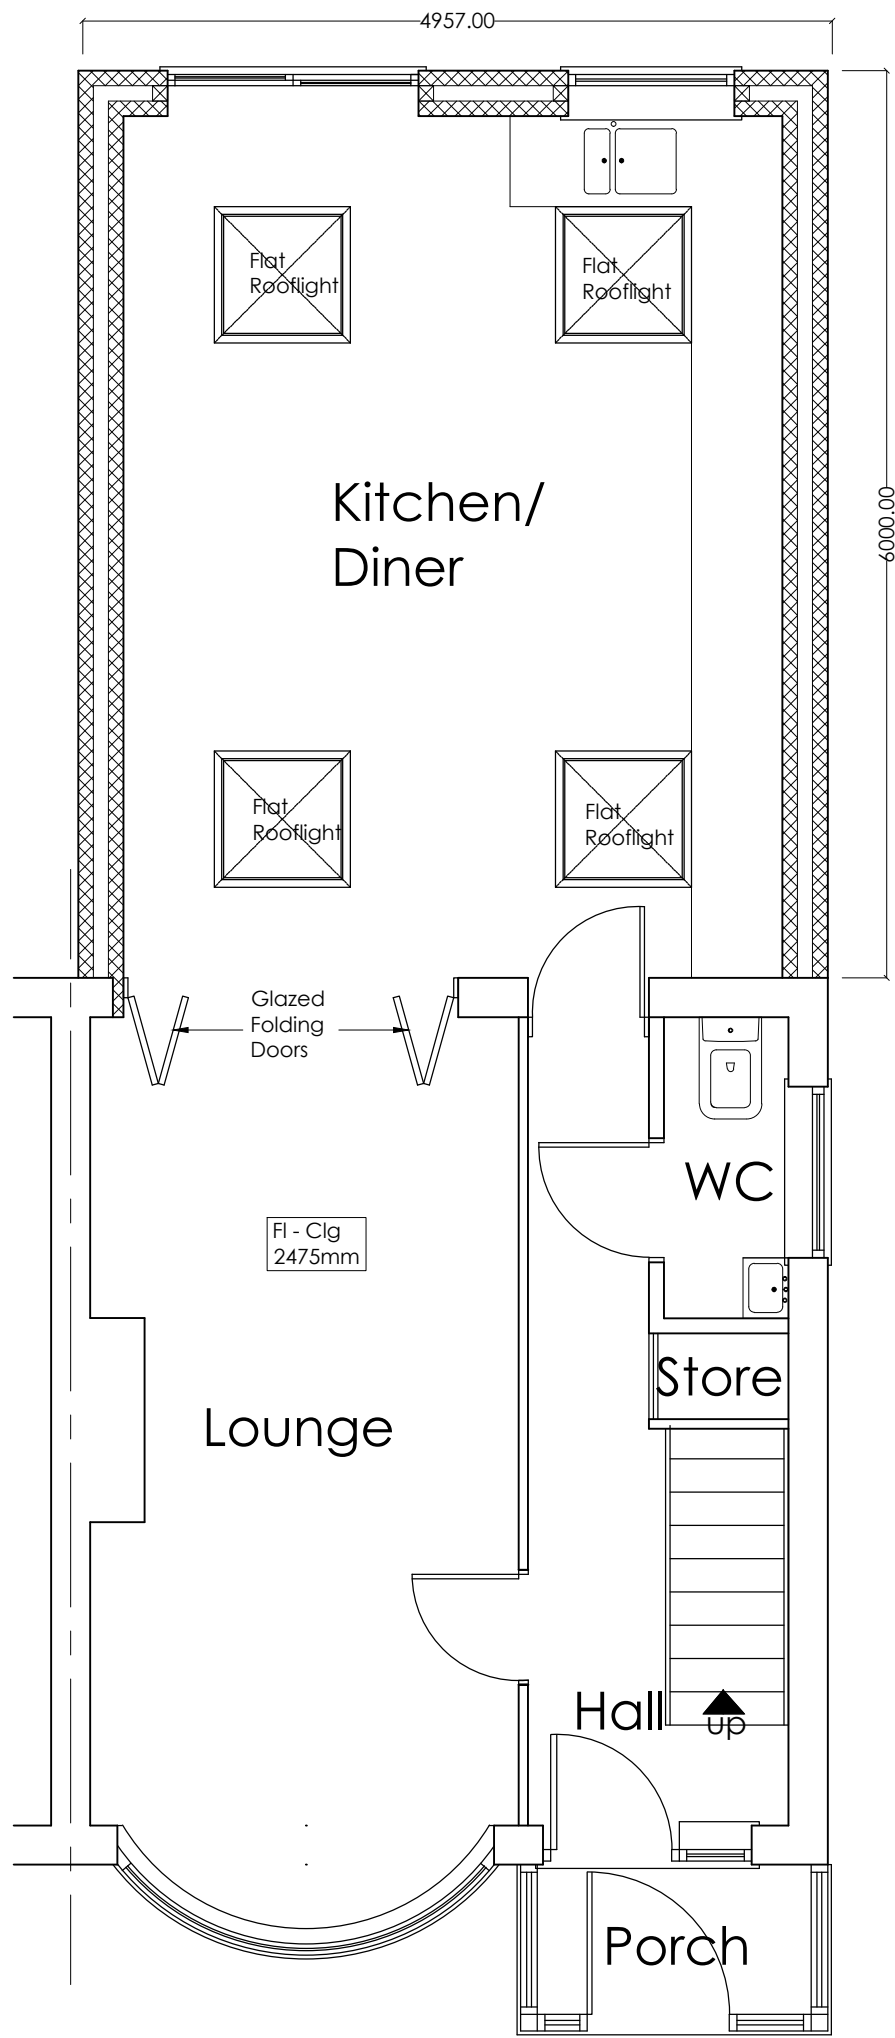

Ground Floor Plan

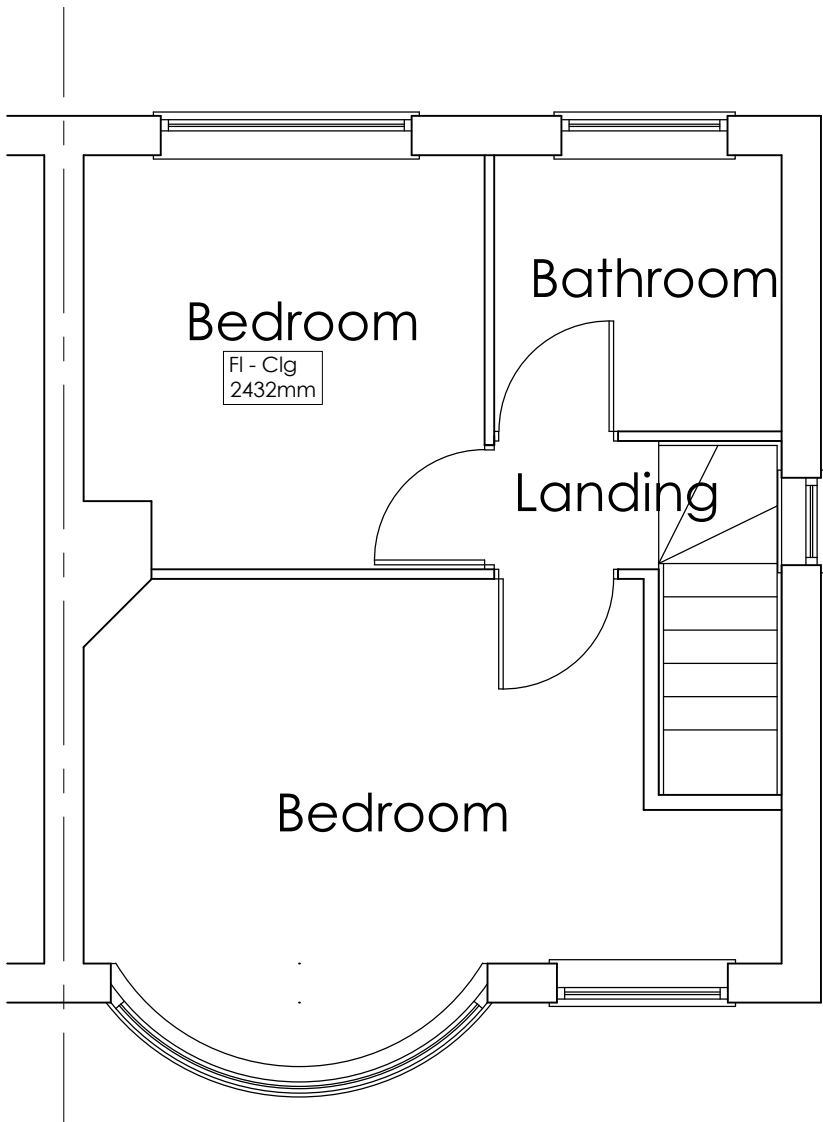

First Floor Plan

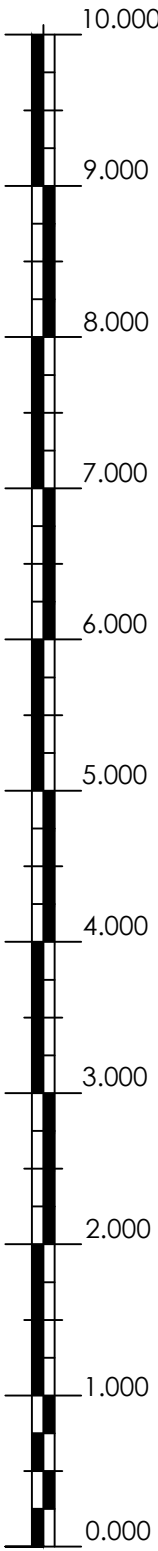

23 Little Common, Stanmore, HA7 3BZ www.designedimages.co.uk Designed Images architectures + interior design : planning London	Notes:				
	J Singh Esq	Job No.	140CLEVE		
	14 Clevedon Gardens Hayes UB3 1RE	Sheet	3 of 5		
		Draw No.	140CLEV-PPED2		
		Rev.	01		
		Date	22nd April 2022		
	Proposed Rear Extension	Scale	1:100 + 1:50 @ A2		
		Author	BJS		
	Proposed Plans + Elevations	Checked	RMK		
	Copyright of this drawing is retained by Designed Images. All dimensions to be verified on site by the Contractor and checked by the Designer. Designed Images immediately upon discovery. Survey have been computed on an arbitrary grid. All levels are in metres and relate to Station X1. Value 100.000m All elevations indicate UP unless otherwise stated. Visually the drawings may not represent the extent of legally conveyed ownership.				