
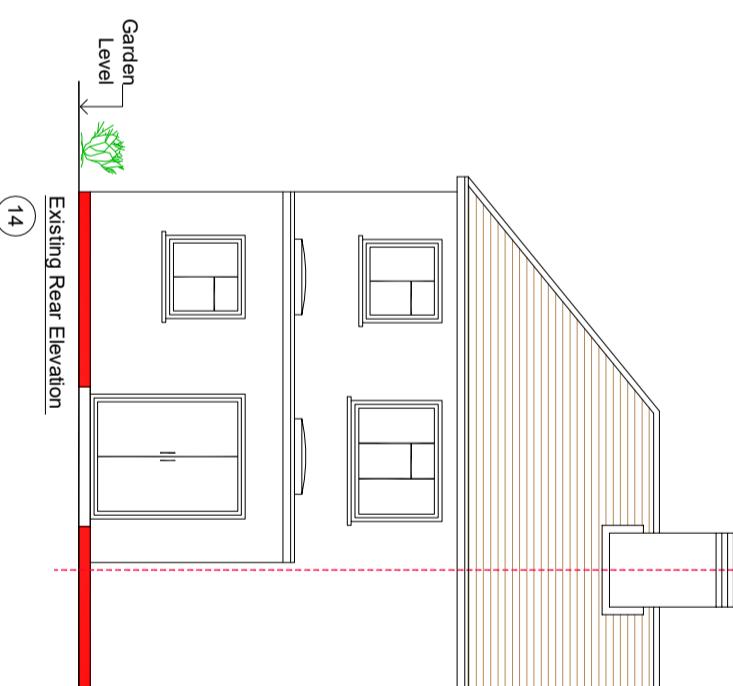


C-Line Of
PartyWall


NOTES
1. Do not scale this drawing

CONTRACTORS MUST VERIFY ALL DIMENSIONS ON SITE BEFORE
COMMENCING ANY WORK OR SHOP DRAWINGS
DO NOT SCALE FROM THIS DRAWING
RE ATRA COPYRIGHT

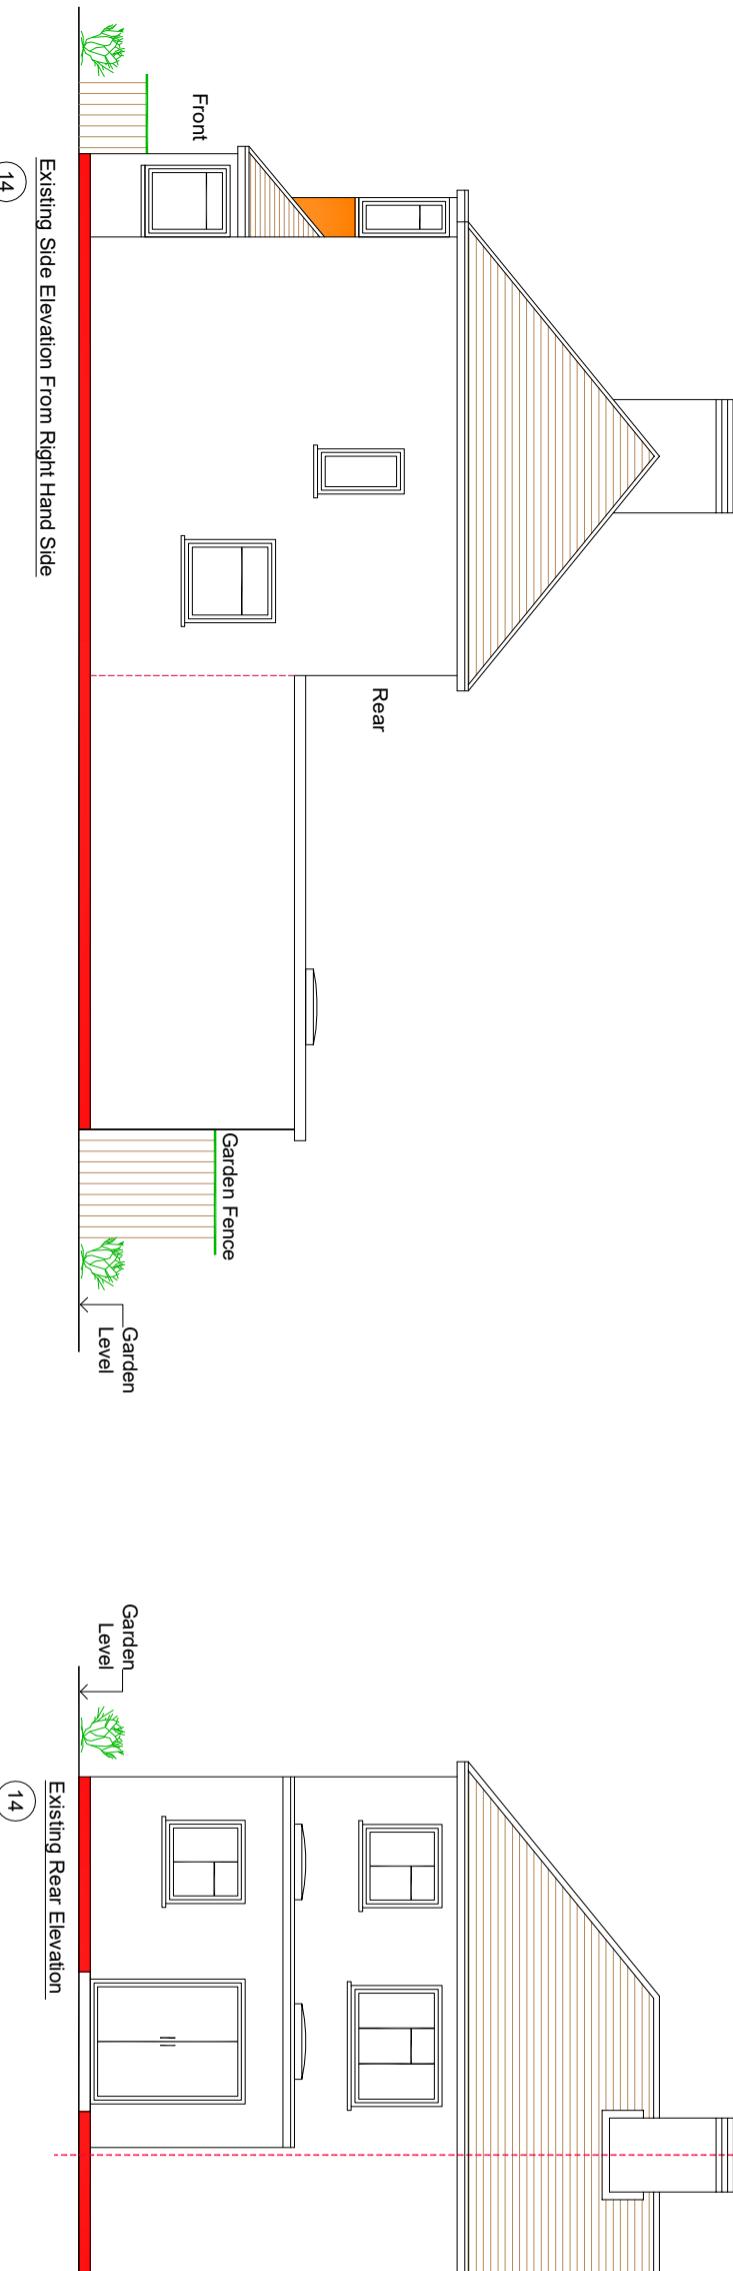

locations to be confirmed by architect
client/builder to liaise with
local water board for any new works
on or within the public sewer
and obtain approval from the local authority
prior to commencement of any works

client/builder to obtain all
planning permission approvals
from the relevant authority
commencement of building works
prior to the planning &
building control approvals
is to client/builder's own risk

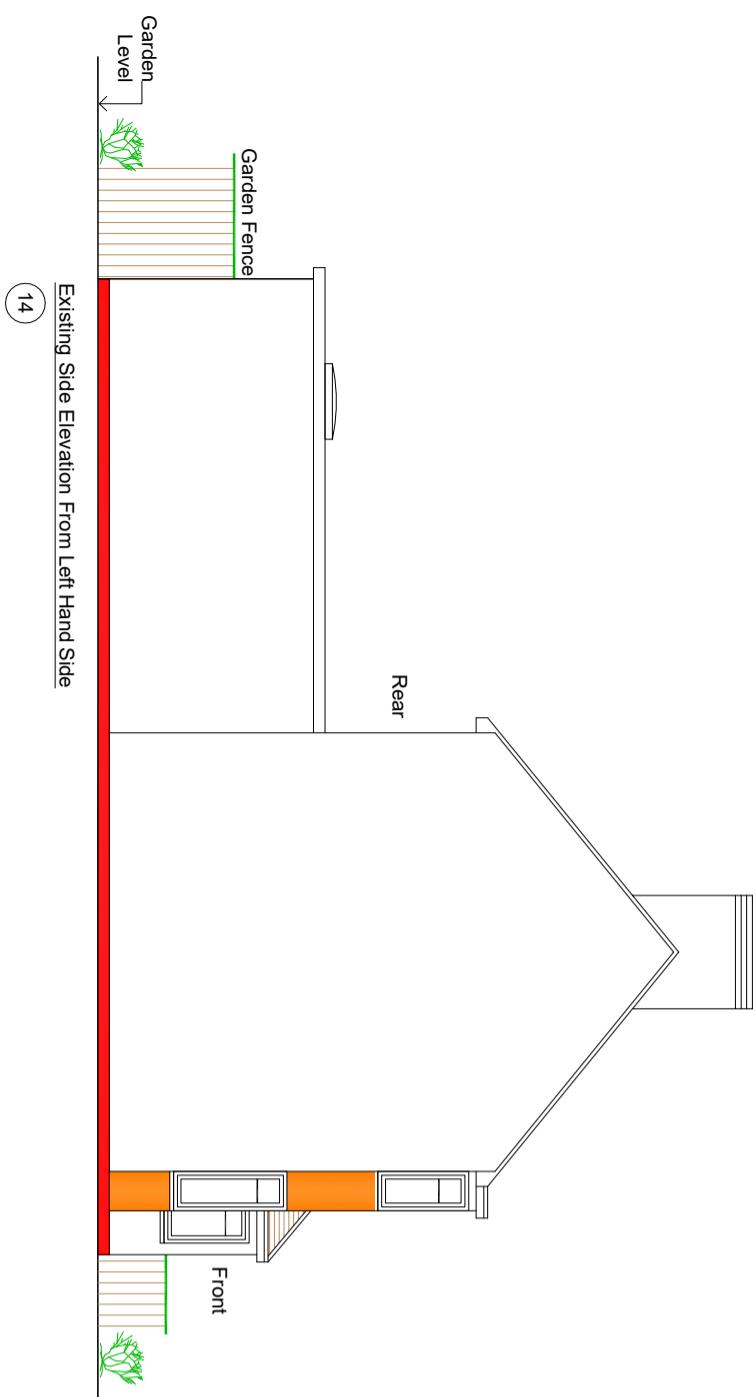

0 1m 2m 3m
Scale Bar

PROJECT	CLIENT	DATE	REVISION
14 Clevedon Gardens Hayes - Middlesex UB3 1RE	J. Singh	14.04.23	RS

DRAWING TITLE
Proposed Part First Floor Rear Extension
Existing Elevations
Sheet 2

DRAWING STATUS
Planning Issue

SCALE	DRAWN BY	CHECKED	DATE
1:50 @ A1 1:100 @ A3	RS	RS	14.04.23