


Block Plan - 1:500

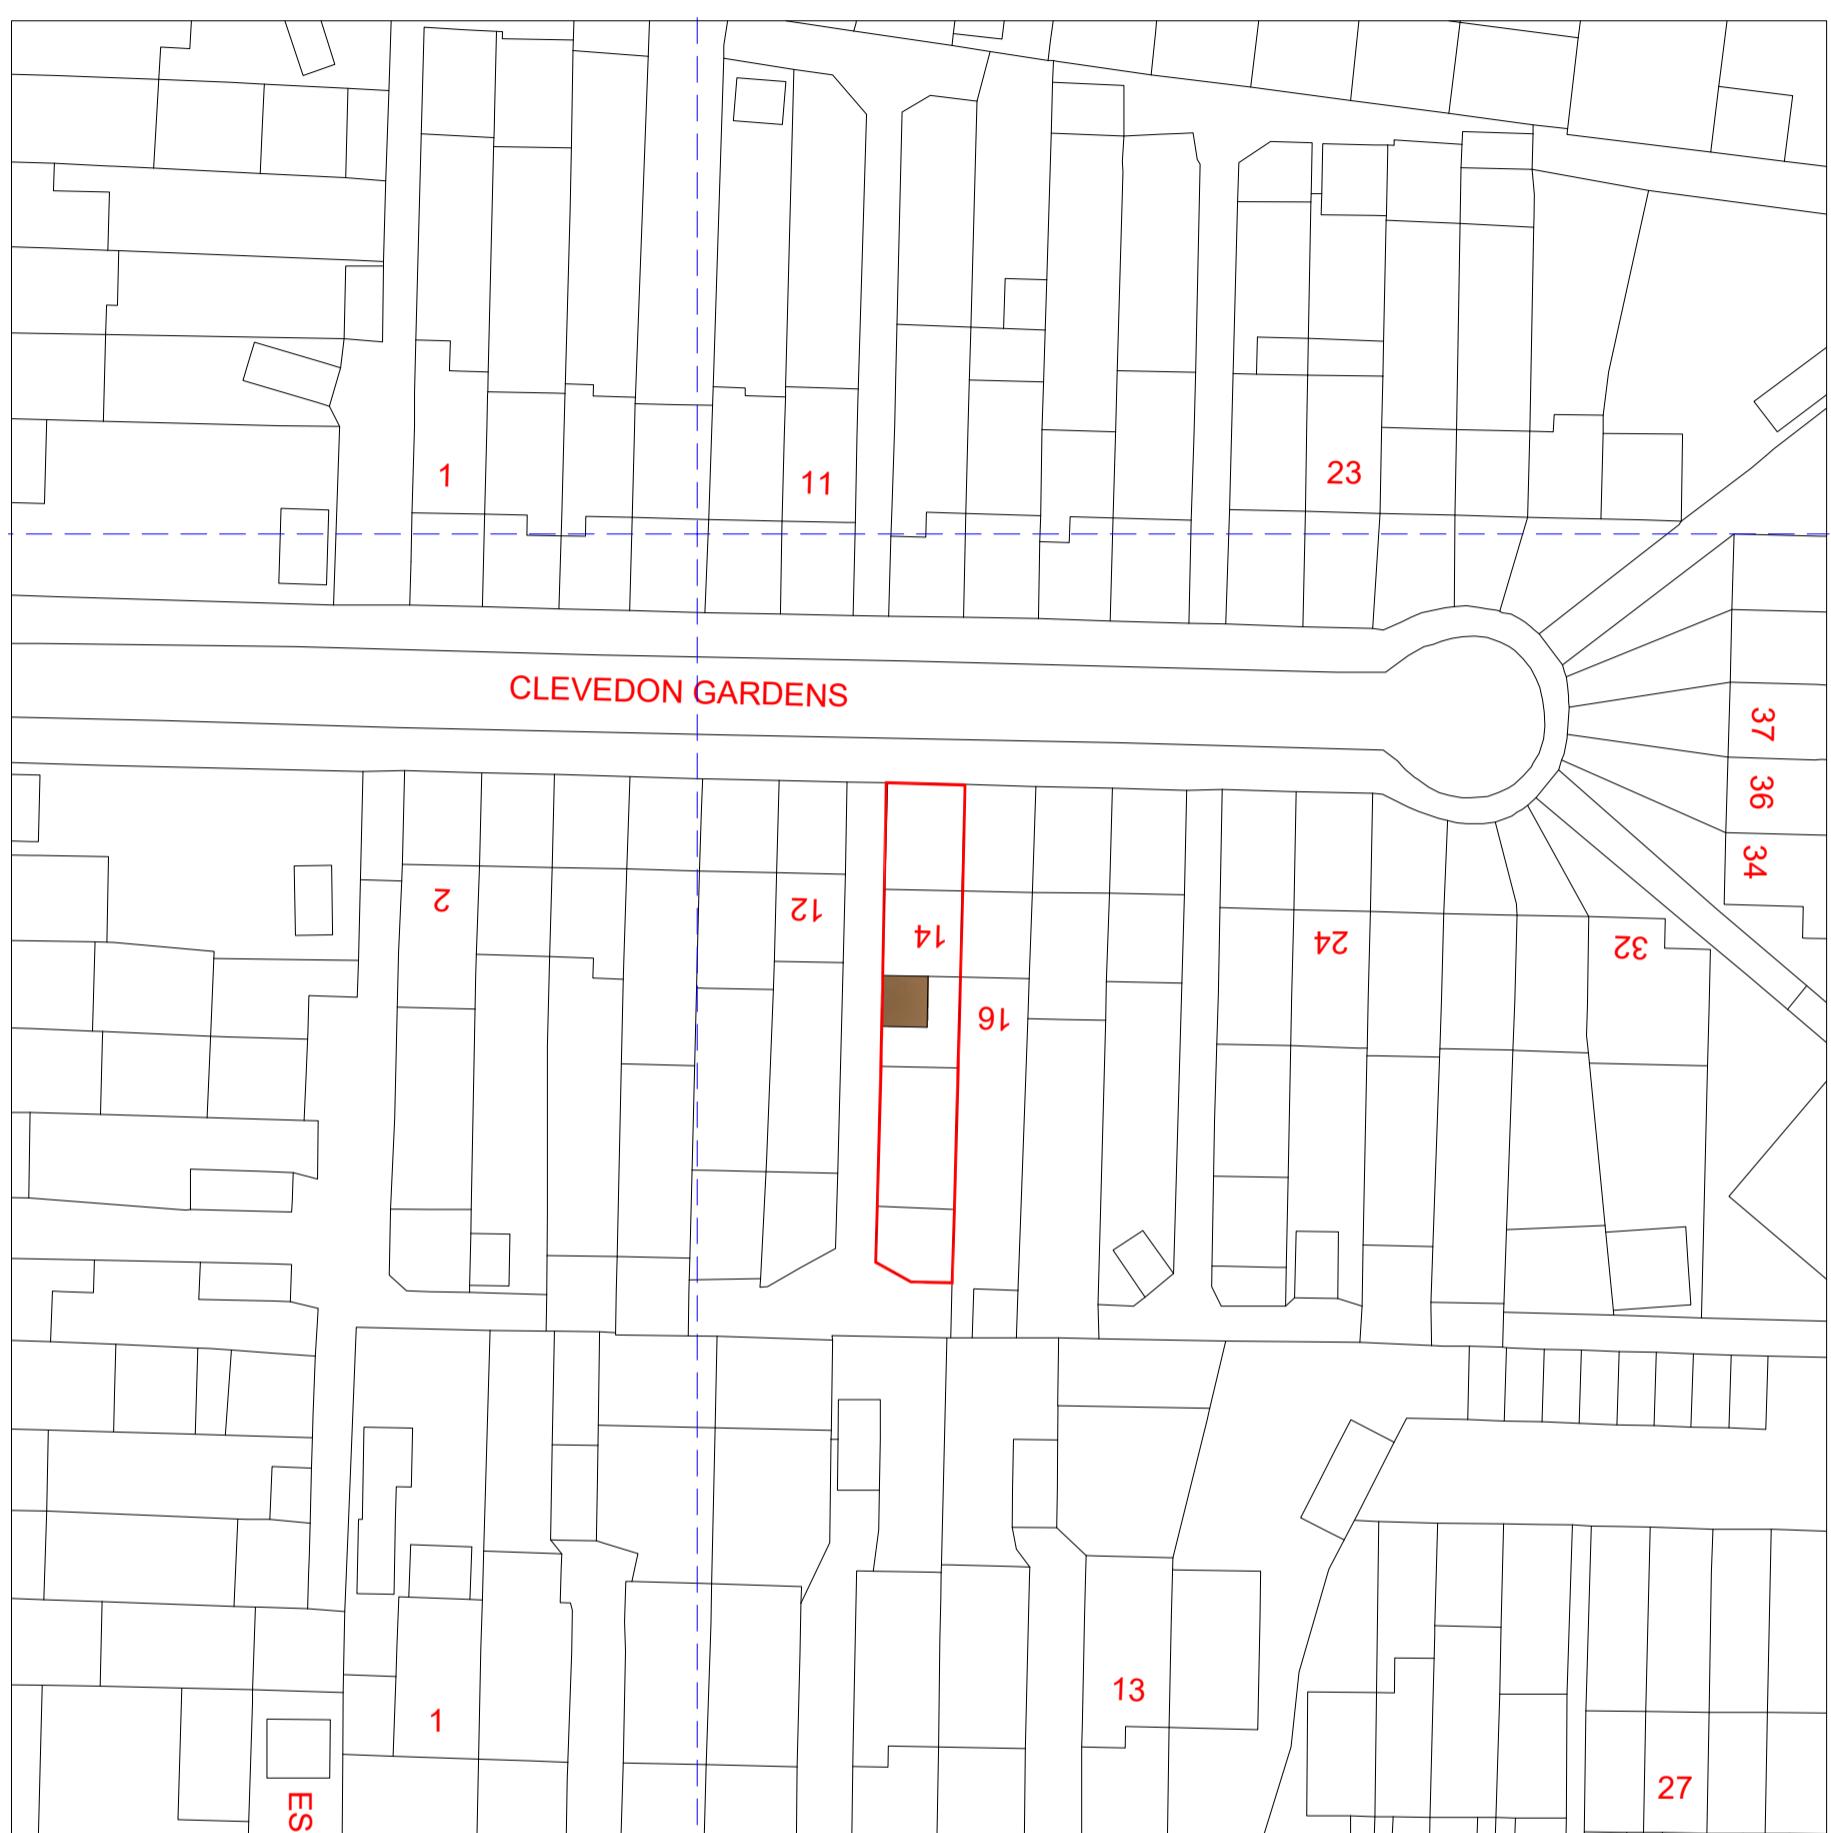

NOTES
CONTRACTORS MUST VERIFY ALL DIMENSIONS ON SITE BEFORE
COMMENCING ANY WORK OR SHOP DRAWINGS
DO NOT SCALE FROM THIS DRAWING
RS ATRA COPYRIGHT

1. Do not scale this drawing
2. All dimensions to be verified on site
and any discrepancy reported to the
client
3. This drawing to be read in conjunction
with all relevant drawings

SCALE	DRAWN BY	CHECKED	DATE
1:250 @ A1			
1:500 @ A3	RS	RS	14.04.23
DRAWING NUMBER			
2023 -51- 05			
DRAWING TITLE			
Planning Issue			
Sheet 5			
CLIENT			
J. Singh			
PROJECT			
14 Clevedon Gardens			
Hayes - Middlesex			
UB3 1RE			
REVISION			
A			