



NOTES

CONTRACTORS MUST VERIFY ALL DIMENSIONS ON SITE BEFORE COMMENCING ANY WORK ON SHOP DRAWINGS

DO NOT SCALE FROM THIS DRAWING

RS ATPA COPYRIGHT

- Notes:
1. Do not scale this drawing
 2. All dimensions to be verified on site and any discrepancy reported to the client
 3. This drawing to be read in conjunction with all relevant drawings

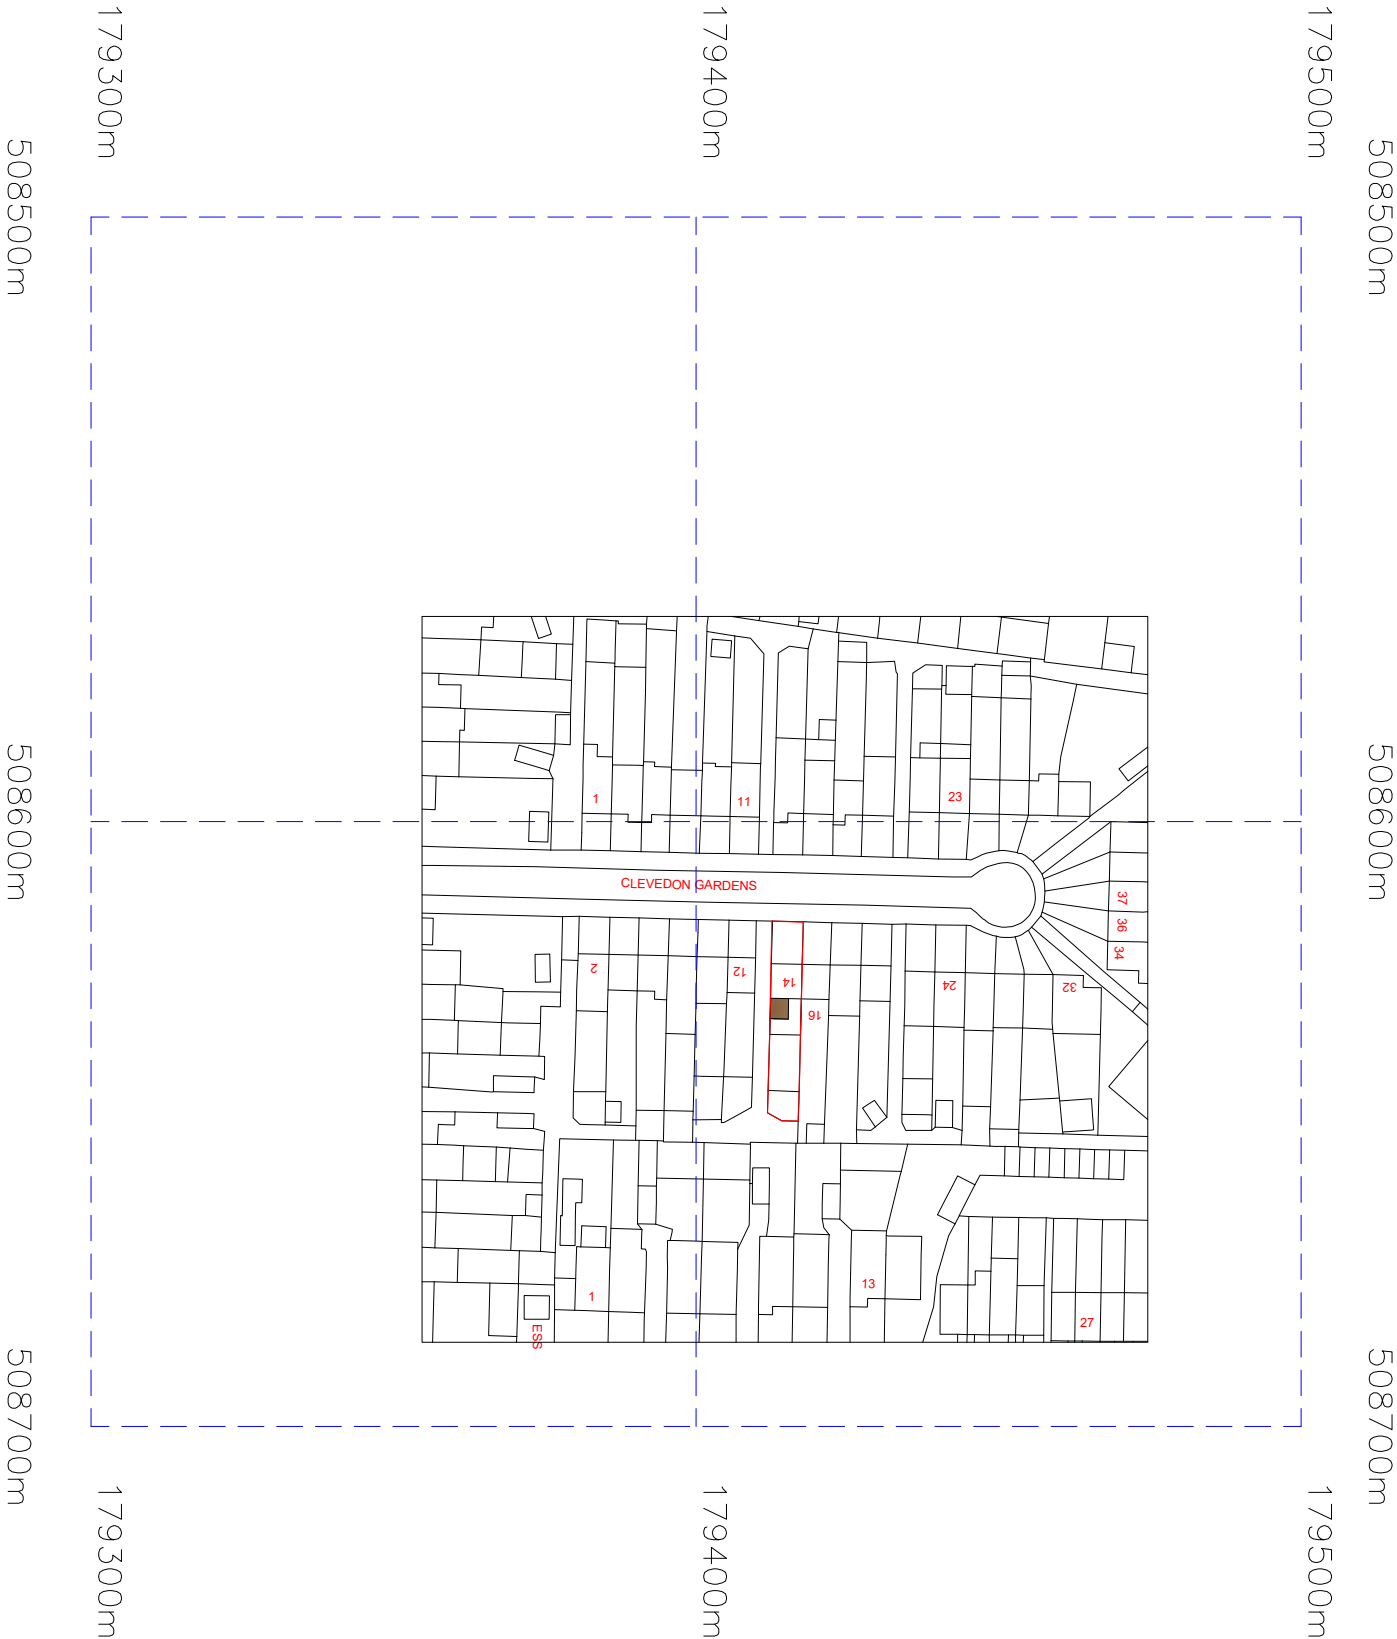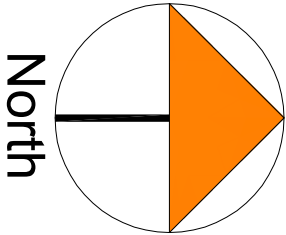

Crown Copyright and database rights 2023 OS Licence no. AC0000805567

Location Plan - 1:1250

REV	AMENDMENT	DATE	CHKD
A	Planning Issue	14.04.23	RS

CLIENT			
J. Singh			
PROJECT			
14 Clevedon Gardens			
Hayes - Middlesex			
UB3 1RE			
DRAWING TITLE			
Location Plan			
Sheet 6			
SCALE		DRAWN BY	CHECKED
1:625 @ A1		RS	RS
1:1250 @ A3			
DRAWING NUMBER			DATE
2023 -51- 06			14.04.23
		REVISION	
		A	