


NOTES

DO NOT SCALE FROM DRAWING.  
DIMENSIONS TO BE CONFIRMED  
ON SITE

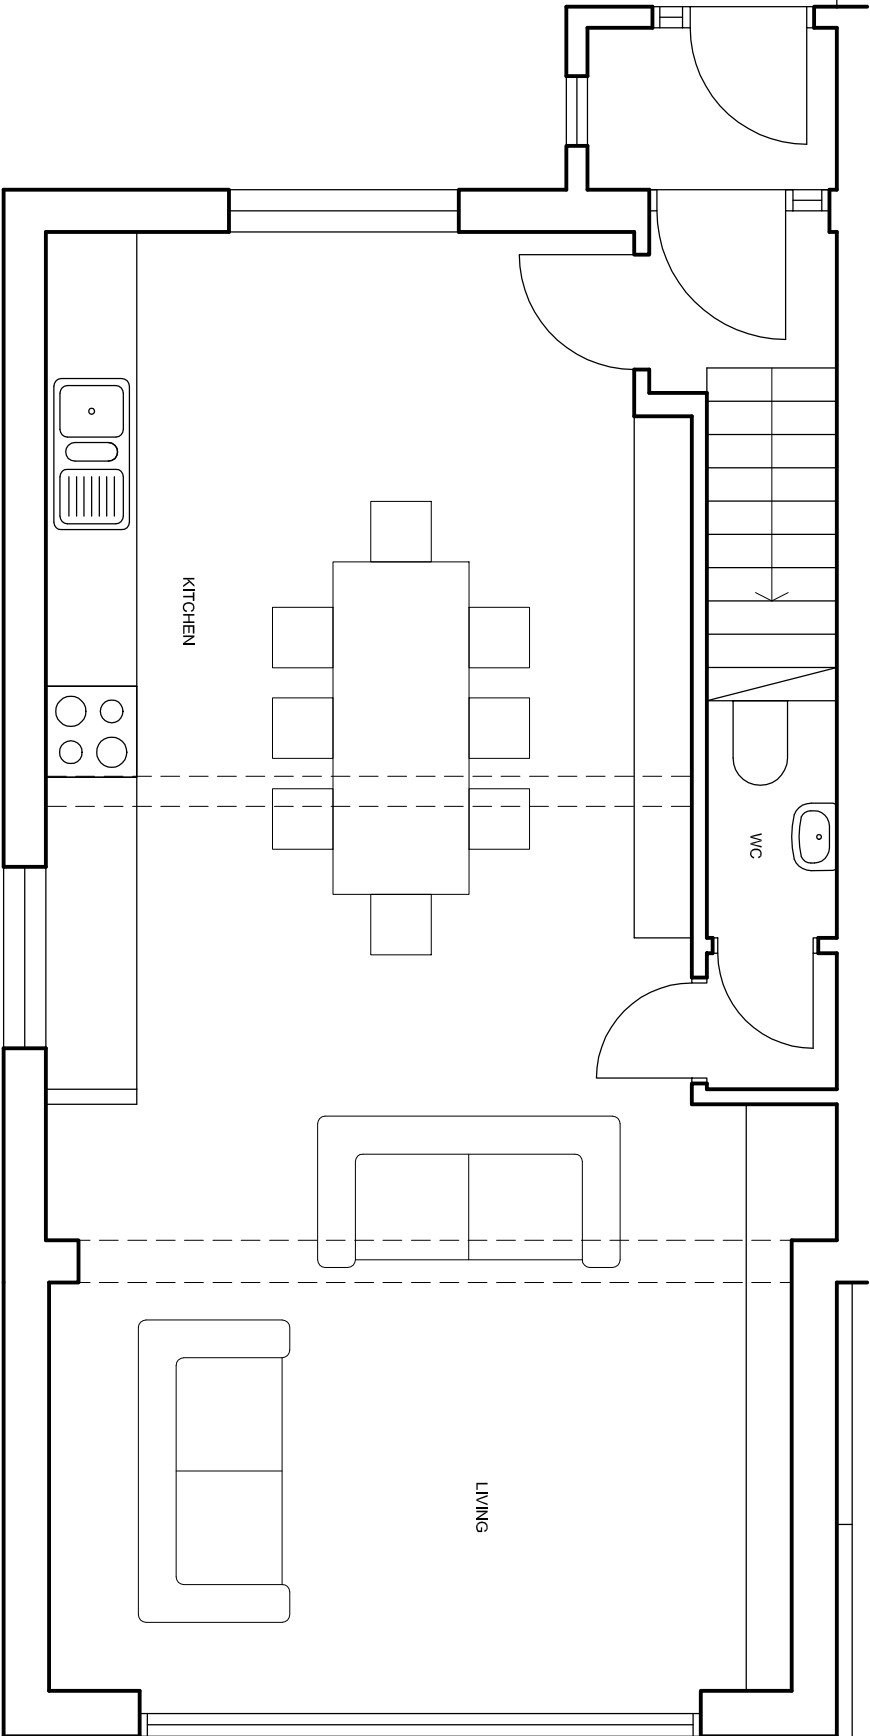

0 1m 2m  
1:50 scale

DAVIES ARCHITECTURE LTD ©

6 HEALEY ST  
LONDON NW1 8SR

**JOB**  
S RUBYS  
21 BARLEE CRES  
LONDON UB8 2EX

**TITLE**  
EXISTING  
PLAN  
GROUND

**DATE** 23.3.23  
**SCALE** 1:50 @A3

**DRAWING NO** BAR-EX-GA-01