




NOTES
DO NOT SCALE FROM DRAWINGS.
DIMENSIONS TO BE CONFIRMED
ON SITE

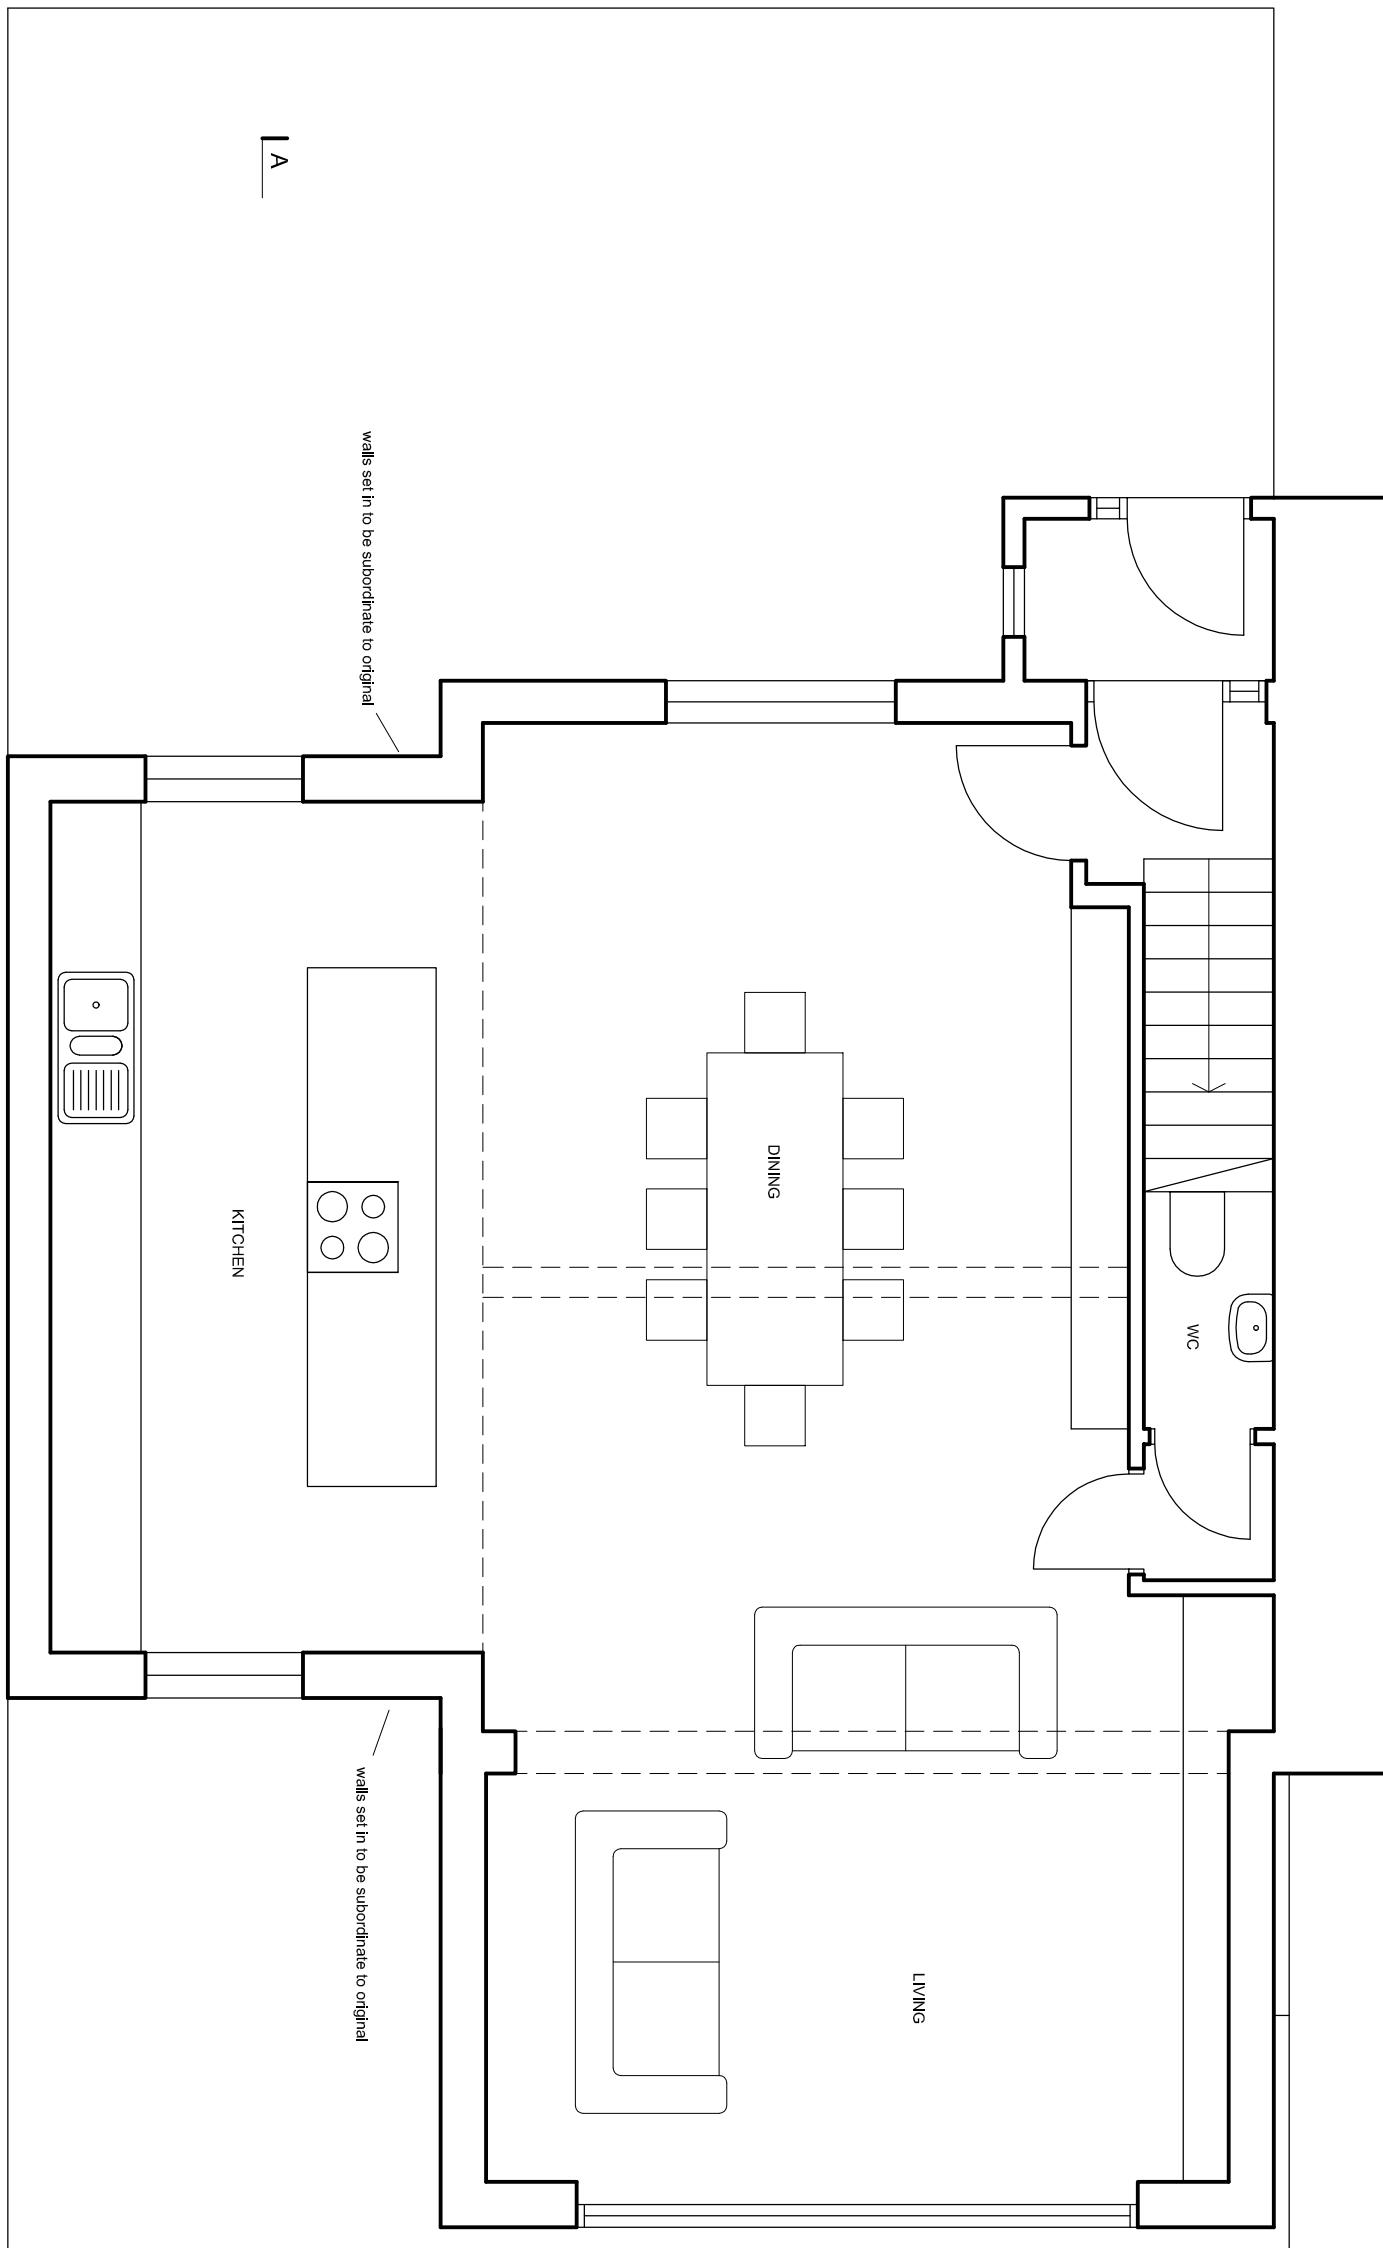

A

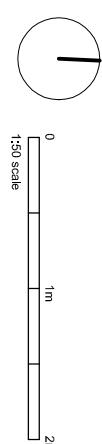

A

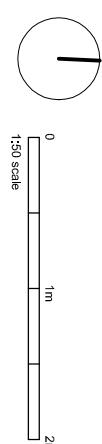

A

DAVIES ARCHITECTURE LTD [©]	
JOB S RUBYS 21 BARLEY CRES LONDON UB8 2EX	
TITLE PROPOSALS PLAN GROUND	
DATE 24.3.23	
SCALE 1:50 @ A3	
DRAWING NO BAR-PL2-GA-01	