
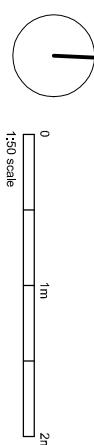


NOTES  
DO NOT SCALE FROM DRAWINGS.  
DIMENSIONS TO BE CONFIRMED  
ON SITE

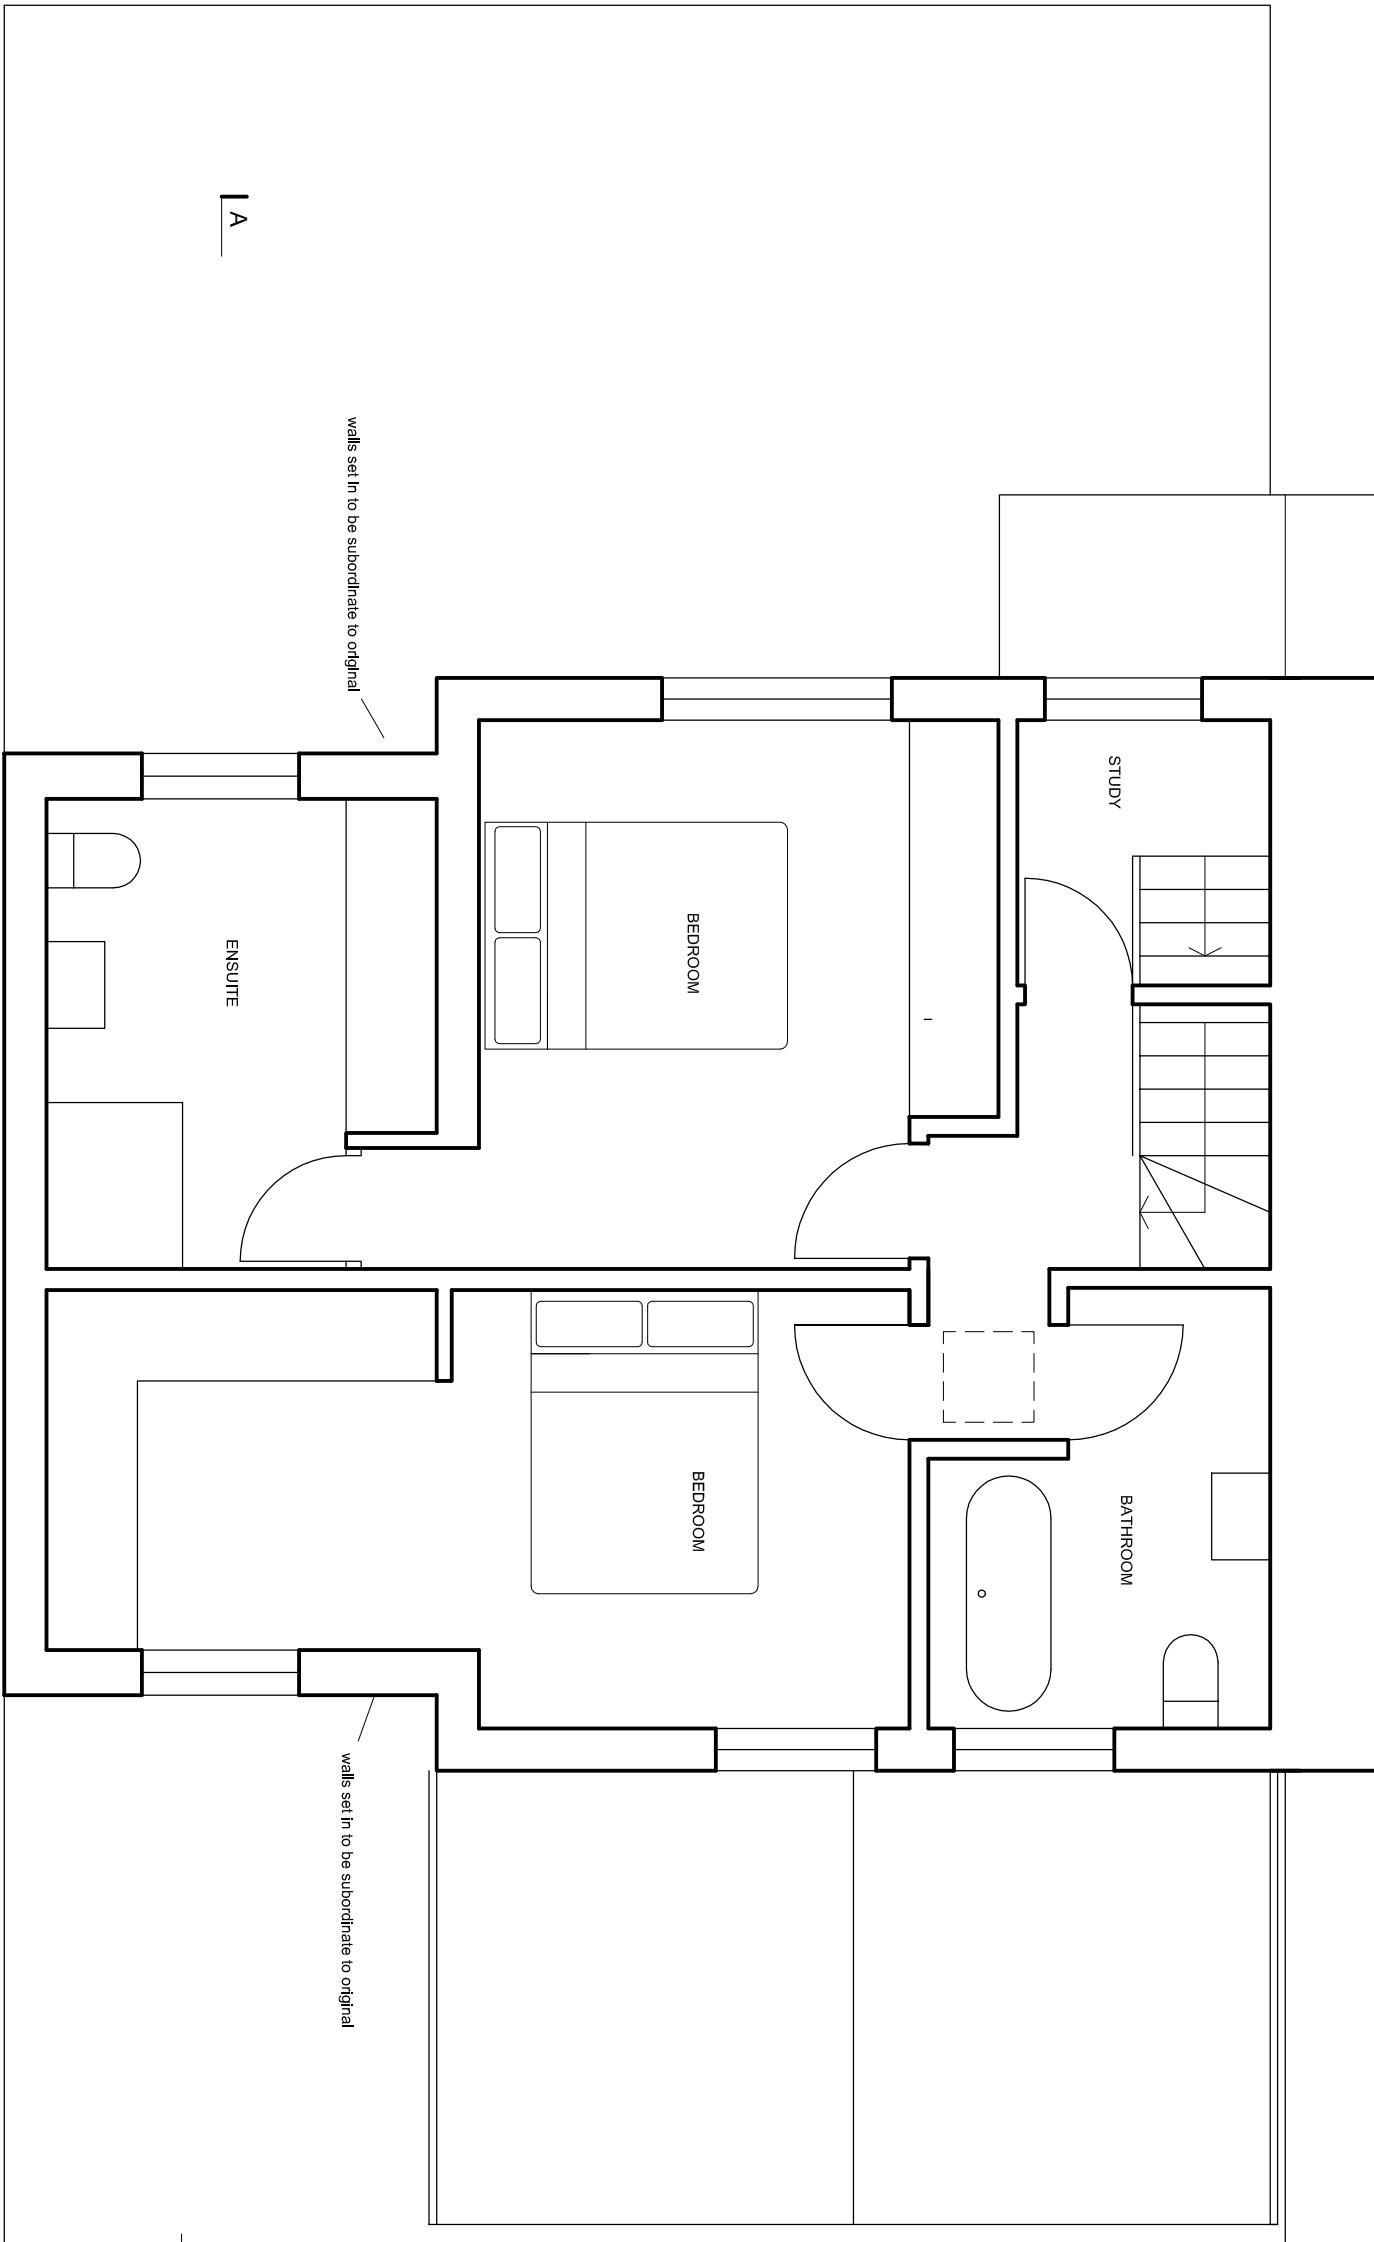

DAVIES ARCHITECTURE LTD<sup>©</sup>  
6 HEALEY ST  
LONDON NW1 8SR

JOB  
S RUBYS  
21 BARLEY CRES  
LONDON UB8 2EX

TITLE  
PROPOSALS  
PLAN  
FIRST

DATE 24.3.23  
SCALE 1:50 @ A3

DRAWING NO BAR-PL2-GA-02