
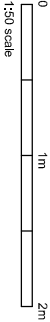


NOTES

DO NOT SCALE FROM DRAWING.
DIMENSIONS TO BE CONFIRMED
ON SITE

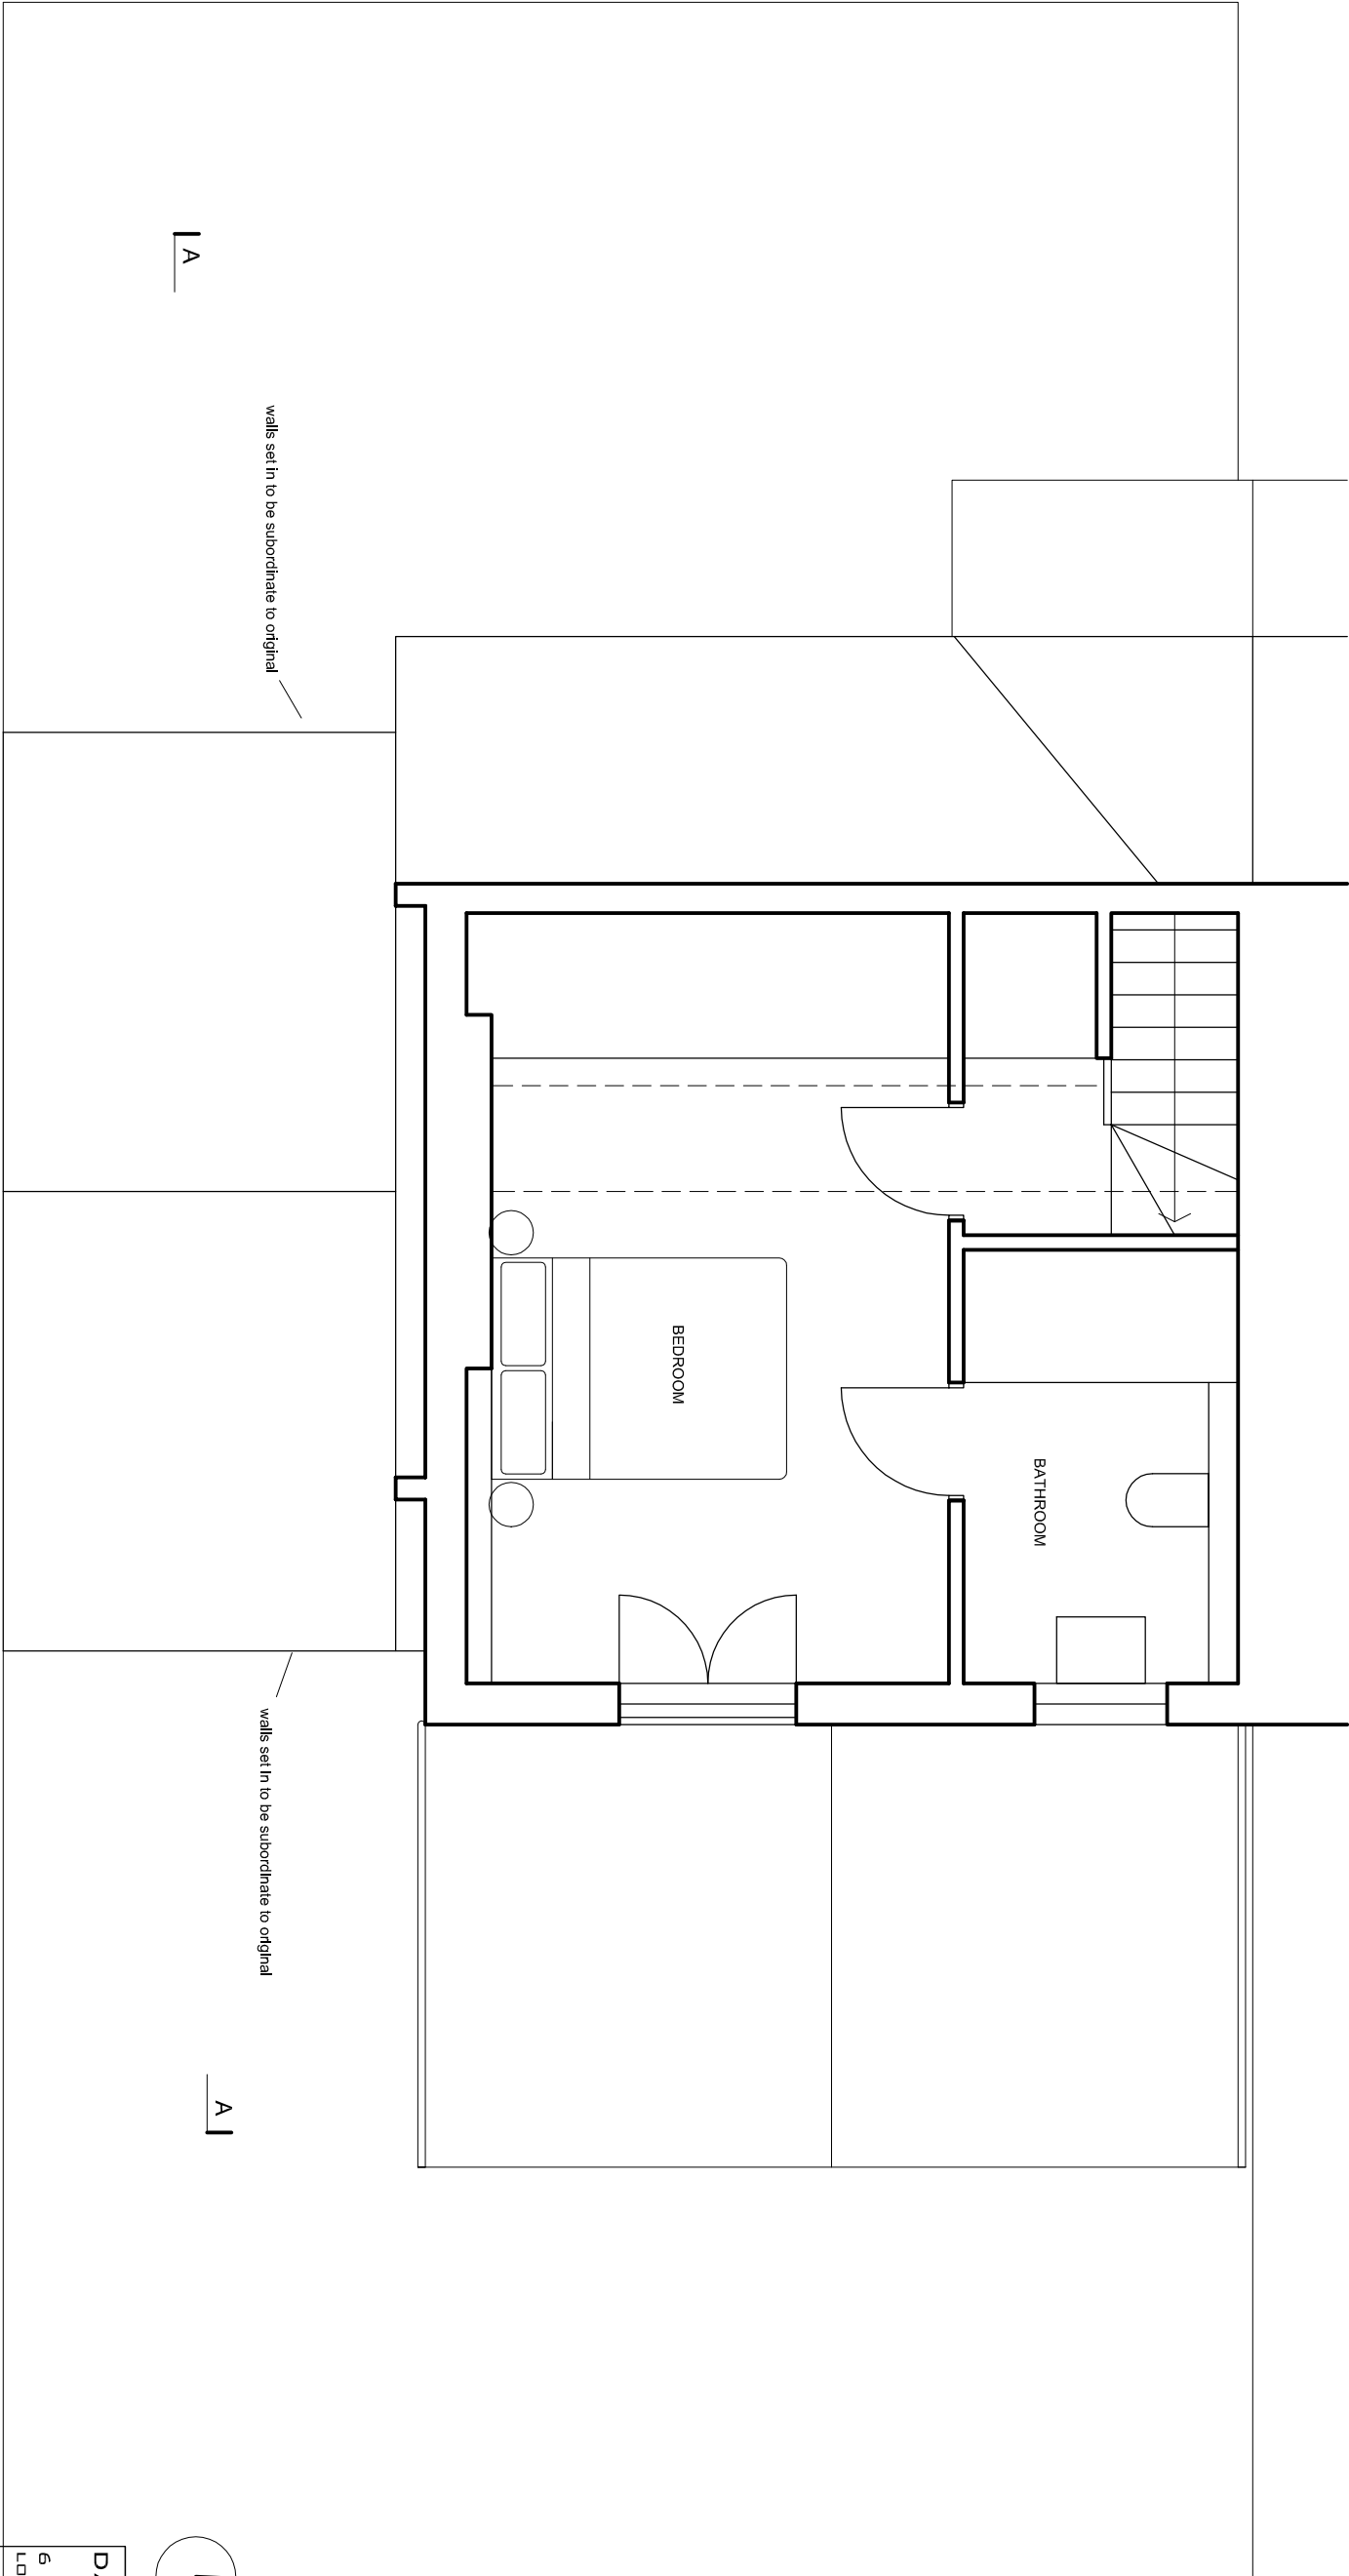

DAVIES ARCHITECTURE LTD ©

6 HEALEY ST
LONDON NW1 8SR

JOB
S RUBYS
21 BARLEE CRES
LONDON UB8 2EX

TITLE
PROPOSALS
PLAN
SECOND

DATE 24.3.23
SCALE 1:50 @A3

DRAWING NO BAR-PL2-GA-03