


NOTES
DO NOT SCALE FROM DRAWINGS.
DIMENSIONS TO BE CONFIRMED
ON SITE


walls and roof set in to be subordinate to original

walls set in to be subordinate to original

A

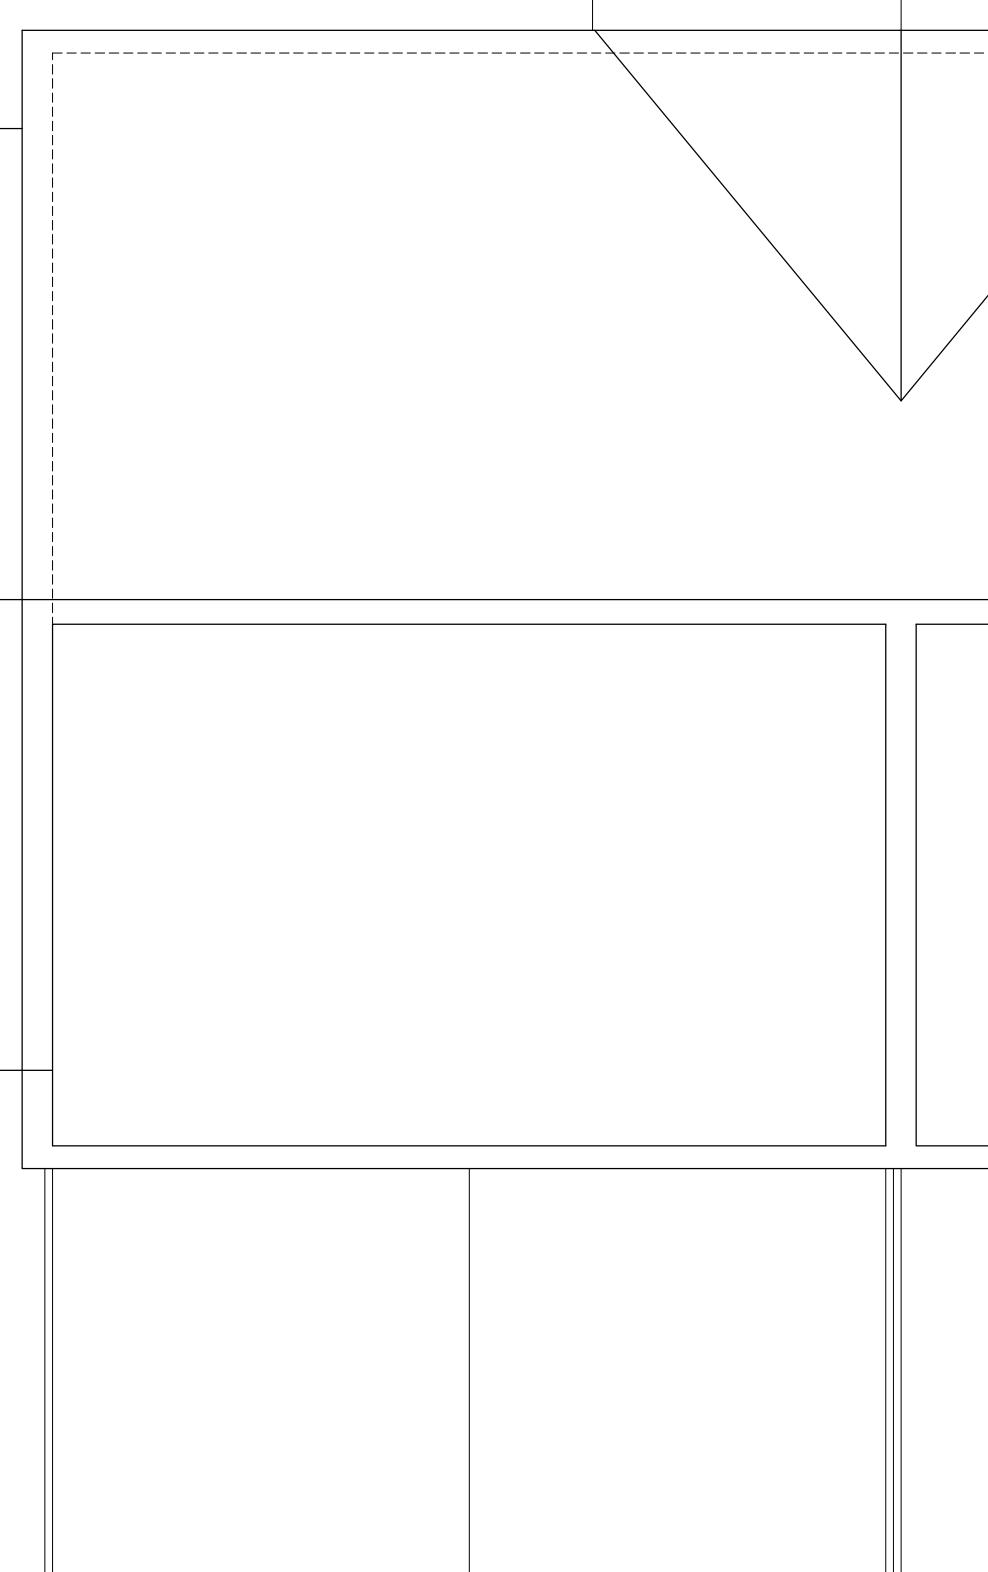

A

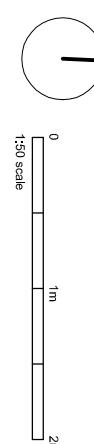

DAVIES ARCHITECTURE LTD[©]

6 HEALEY ST
LONDON NW1 8SR

JOB
S RUBYS
21 BARLEE CRES
LONDON UB8 2EX

TITLE

PROPOSALS
PLAN
ROOF

DATE 24.3.23
SCALE 1:50 @ A3

DRAWING NO BAR-PL2-GA-04