
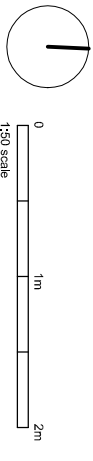


NOTES

DO NOT SCALE FROM DRAWING.  
DIMENSIONS TO BE CONFIRMED  
ON SITE

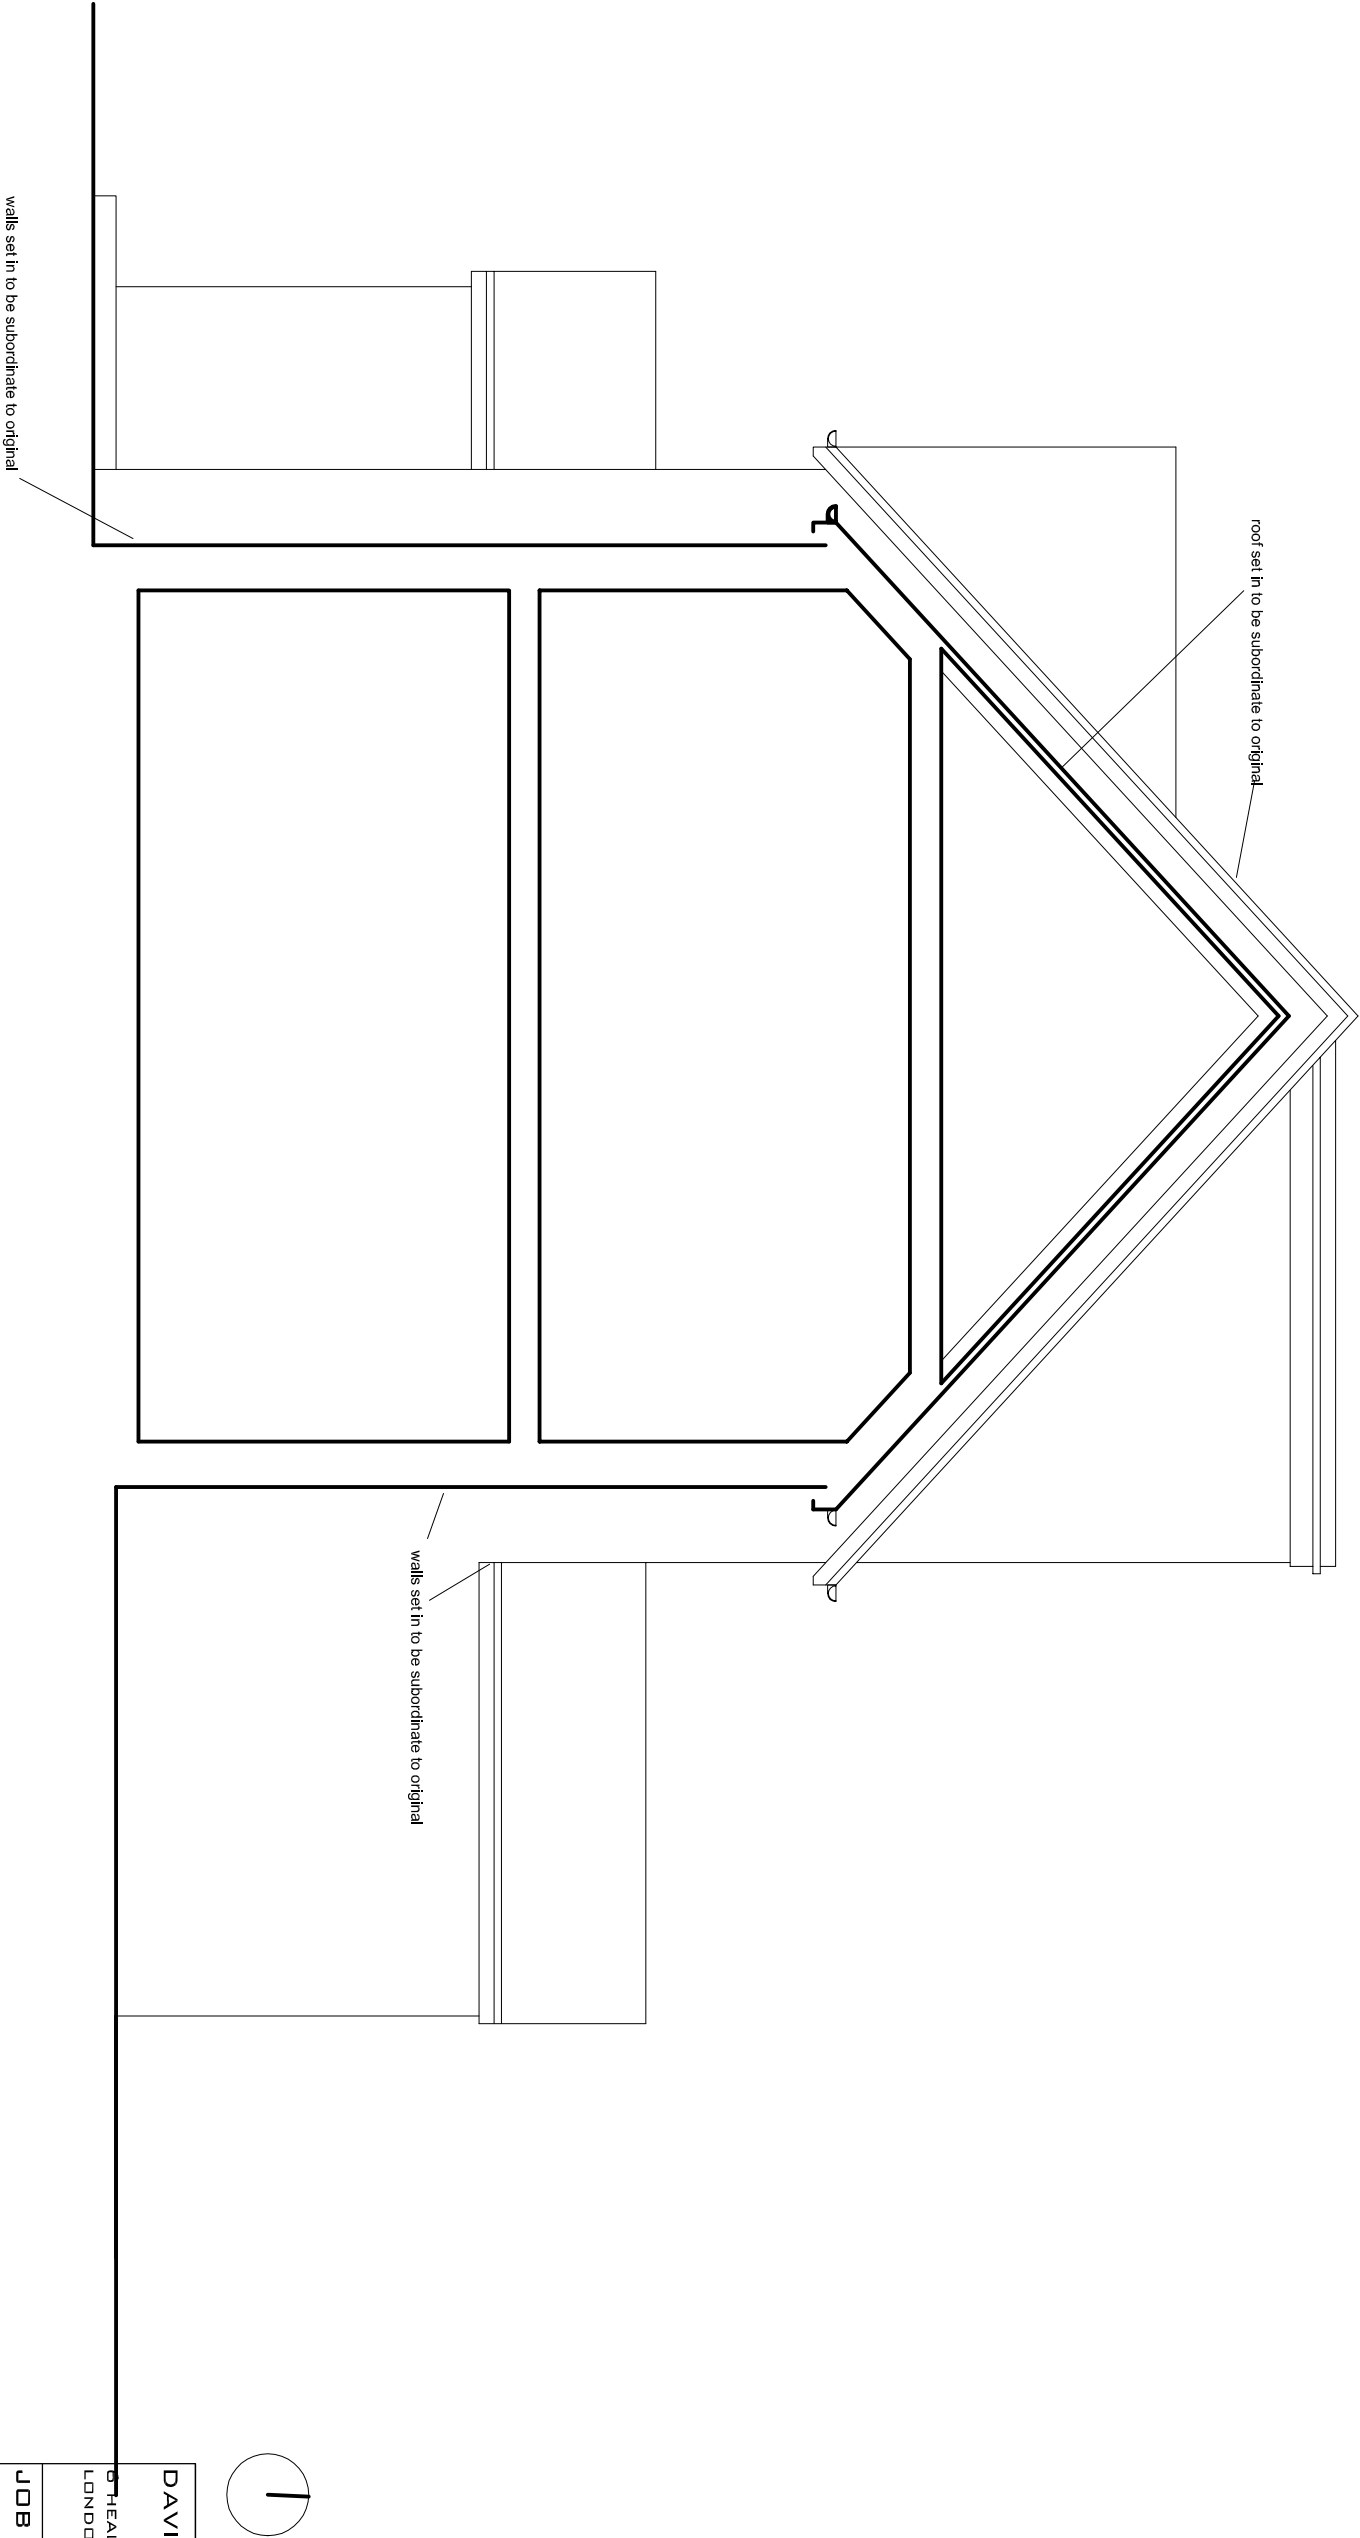

DAVIES ARCHITECTURE LTD ©	
OTHEALEY ST LONDON NW1 8SR	
JOB	S RUBYS 21 BARLEE CRES LONDON UB8 2EX
TITLE	PROPOSALS SECTION A
DATE	24.3.23
SCALE	1:50 @A3
DRAWING NO	BAR-PL2-GA-08