
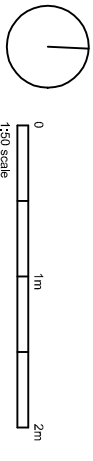


NOTES

DO NOT SCALE FROM DRAWING.
DIMENSIONS TO BE CONFIRMED
ON SITE

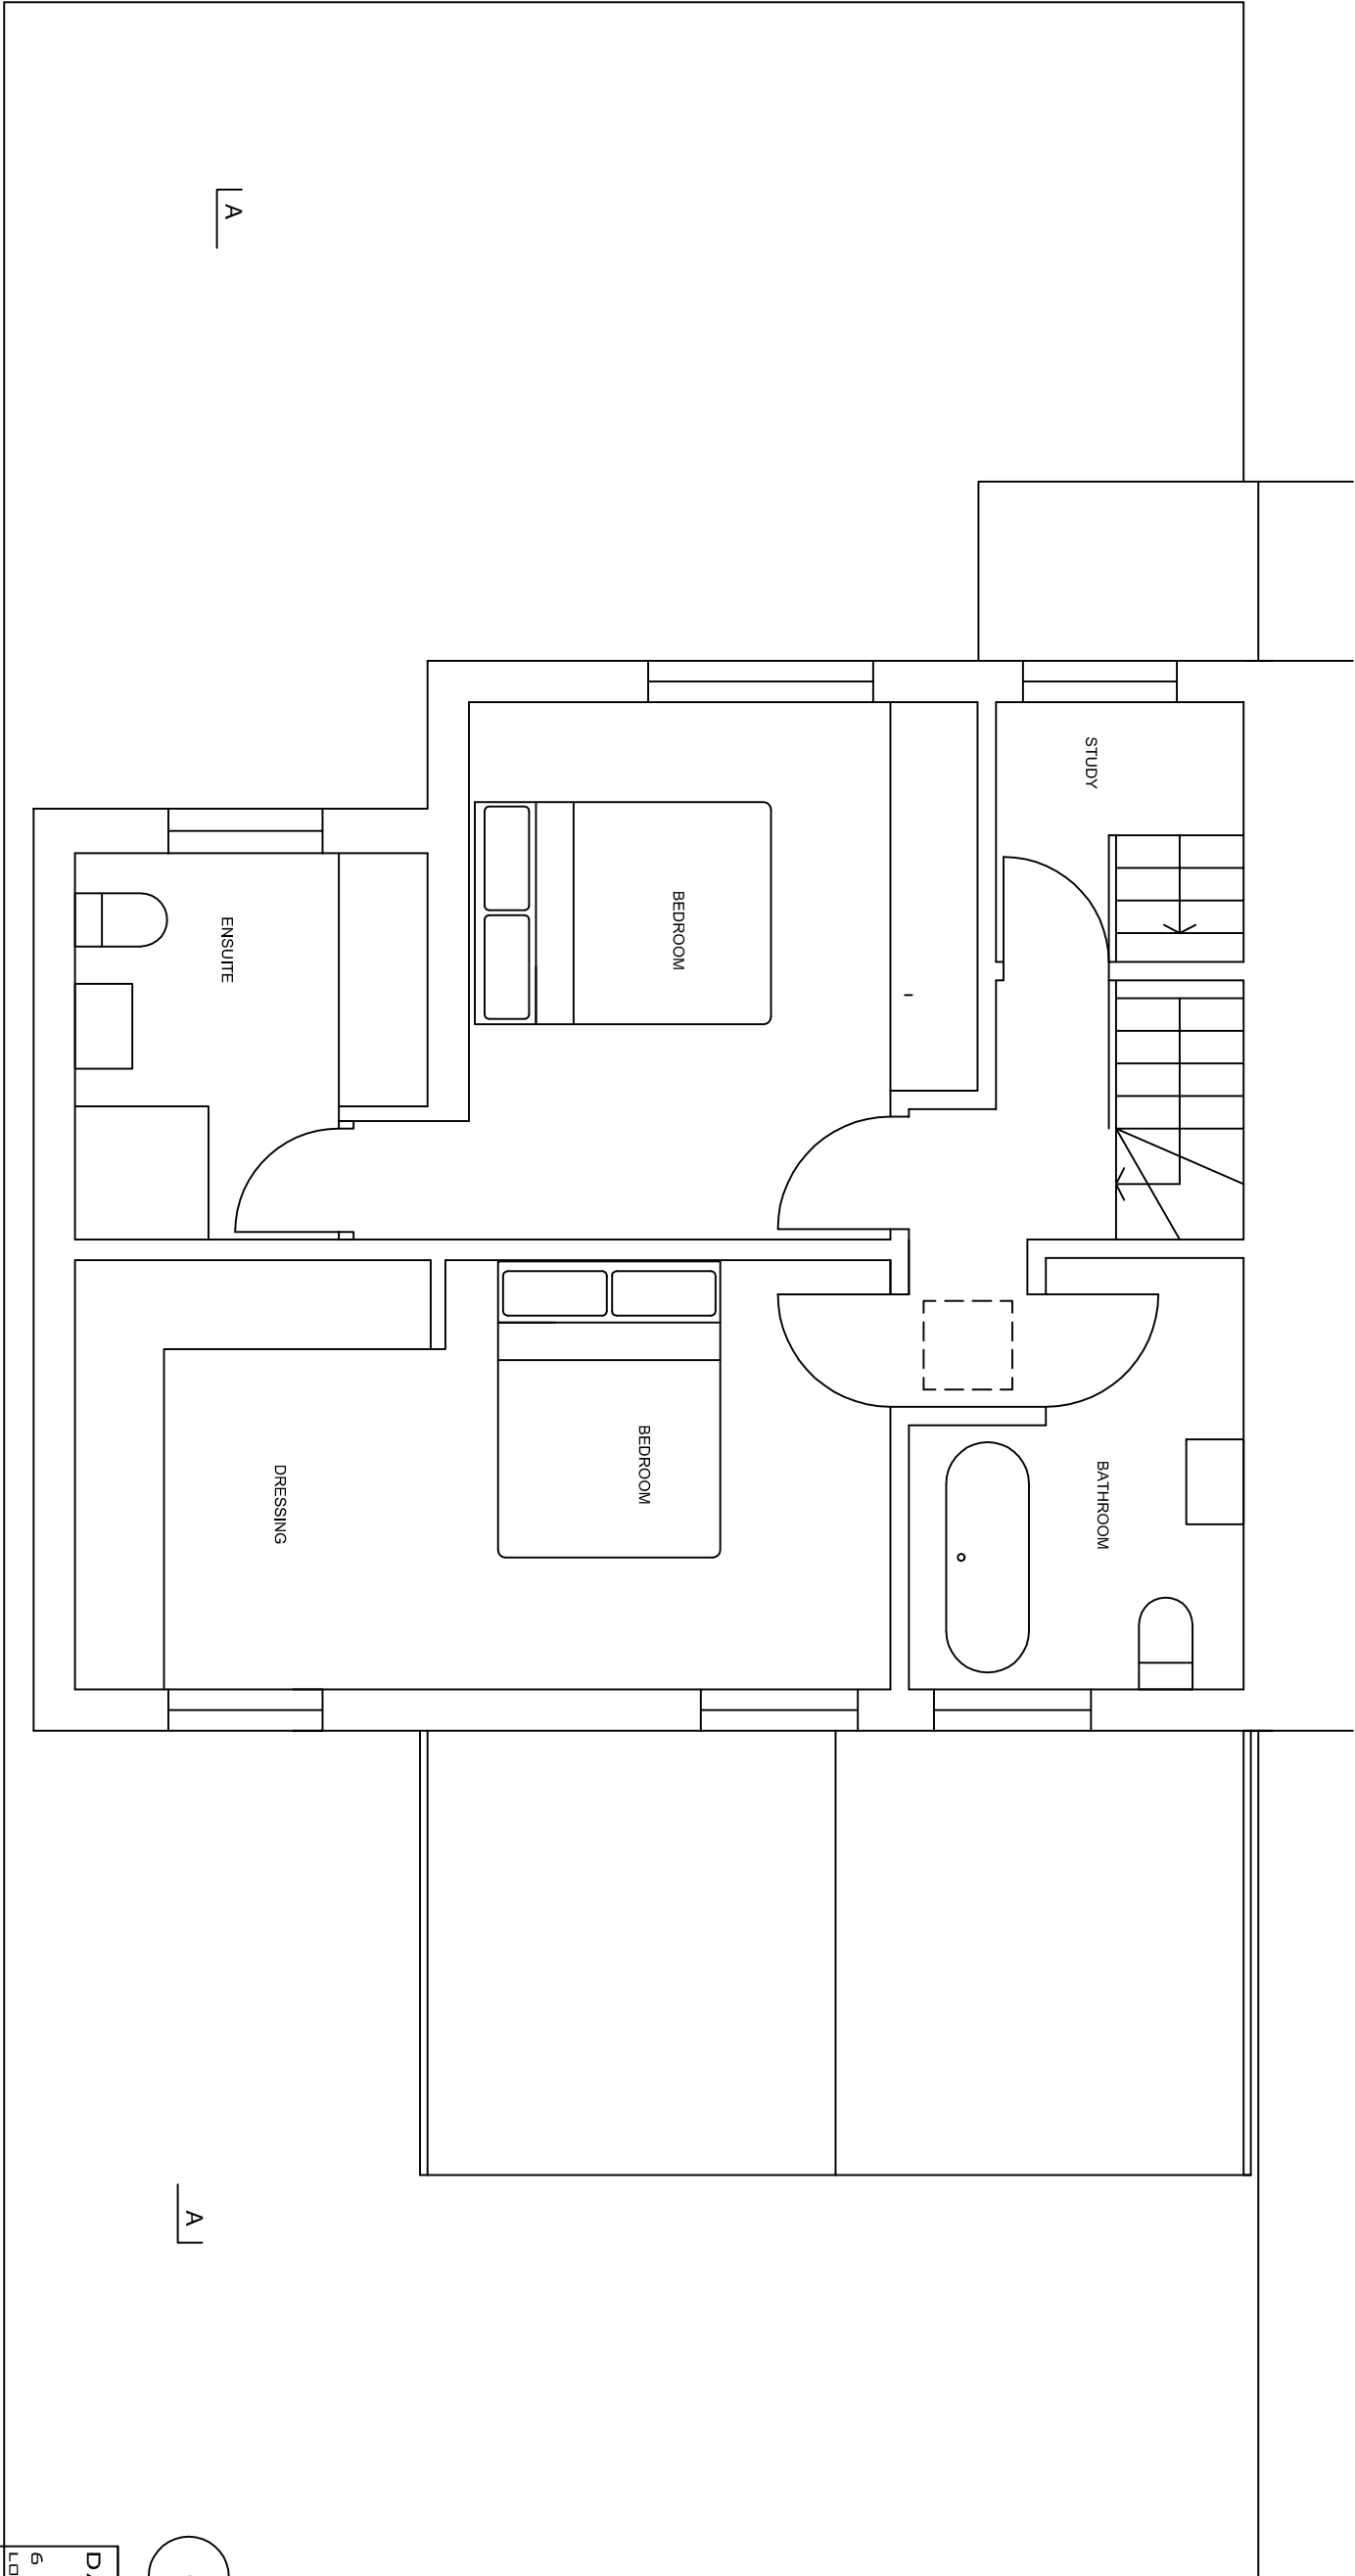

DAVIES ARCHITECTURE LTD ©	
6 HEALEY ST LONDON NW1 8SR	
JOB	S RUBYS 21 BARLEE CRES LONDON UB8 2EX
TITLE	PROPOSALS PLAN FIRST
DATE	19.5.23
SCALE	1:50 @A3
DRAWING NO	BAR-PL2-GA-D2A