
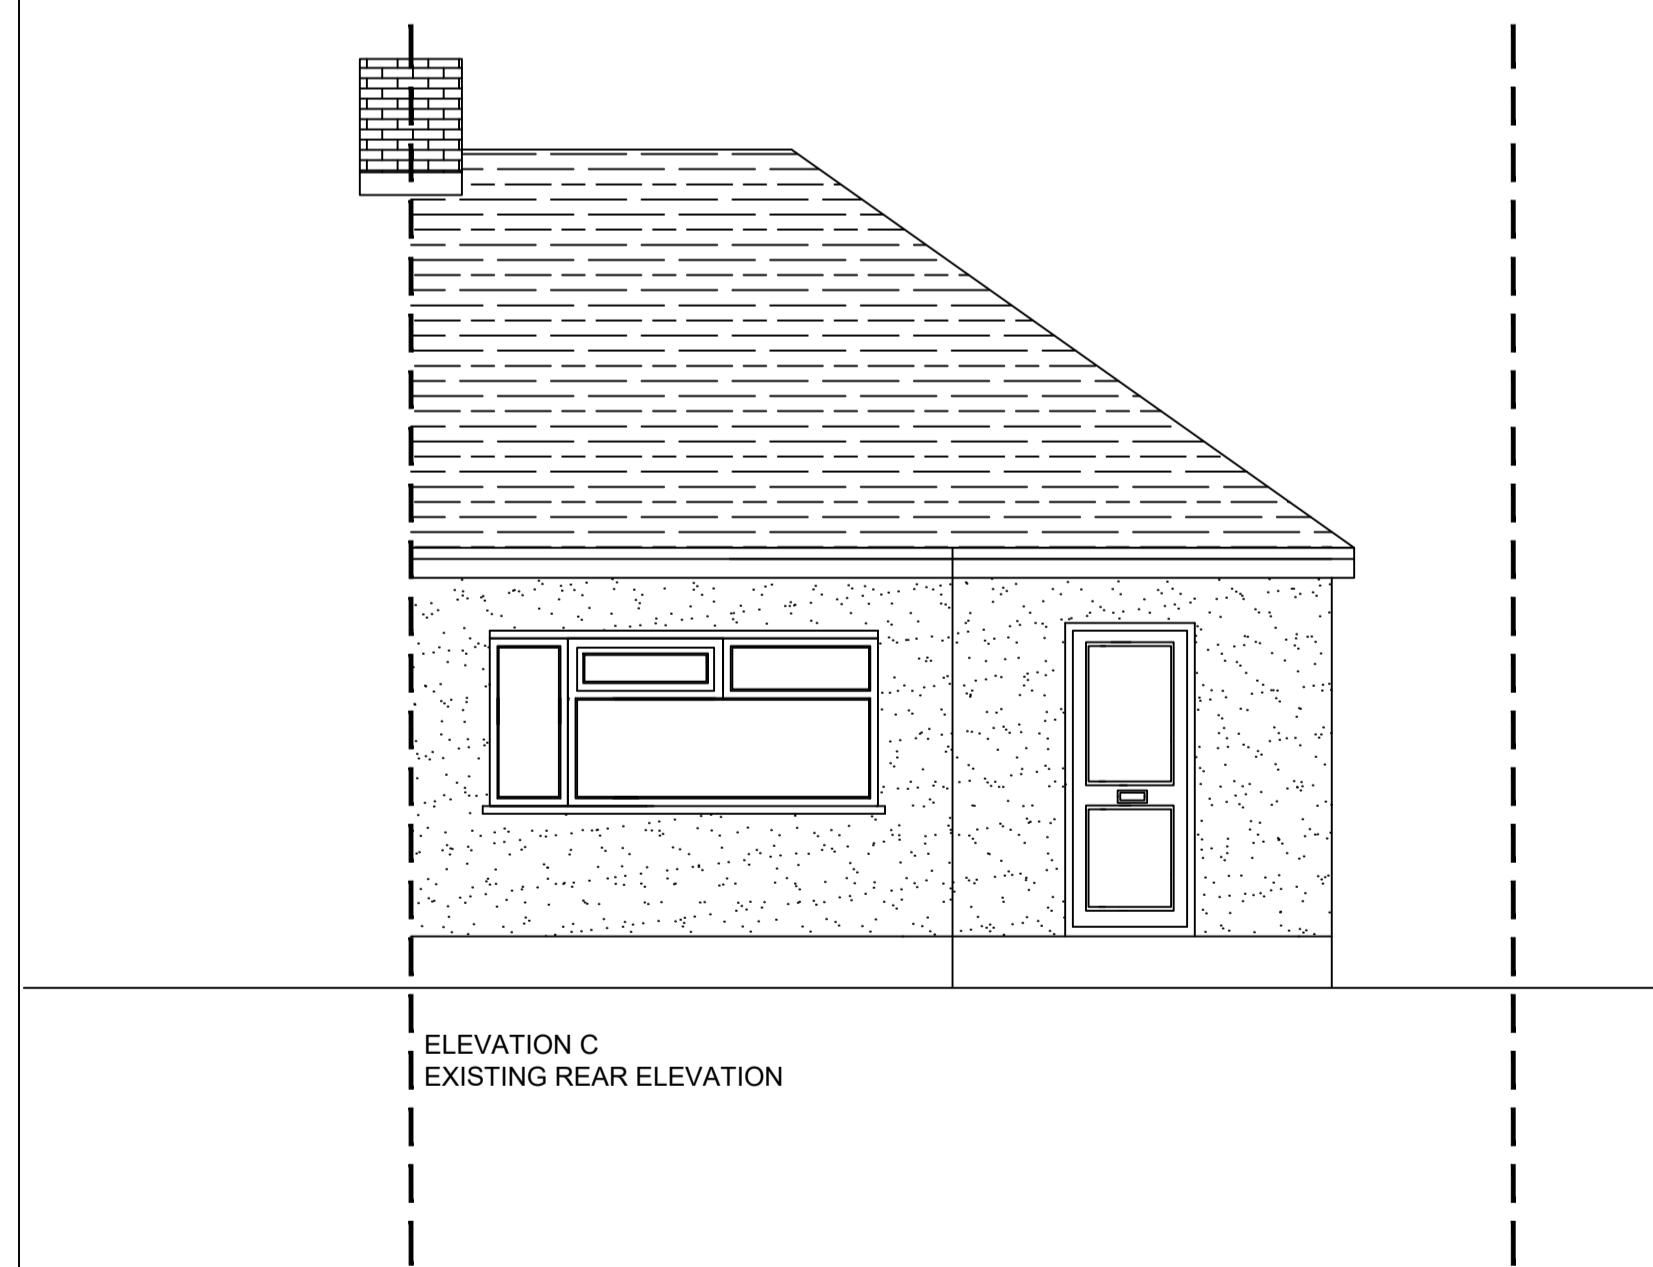
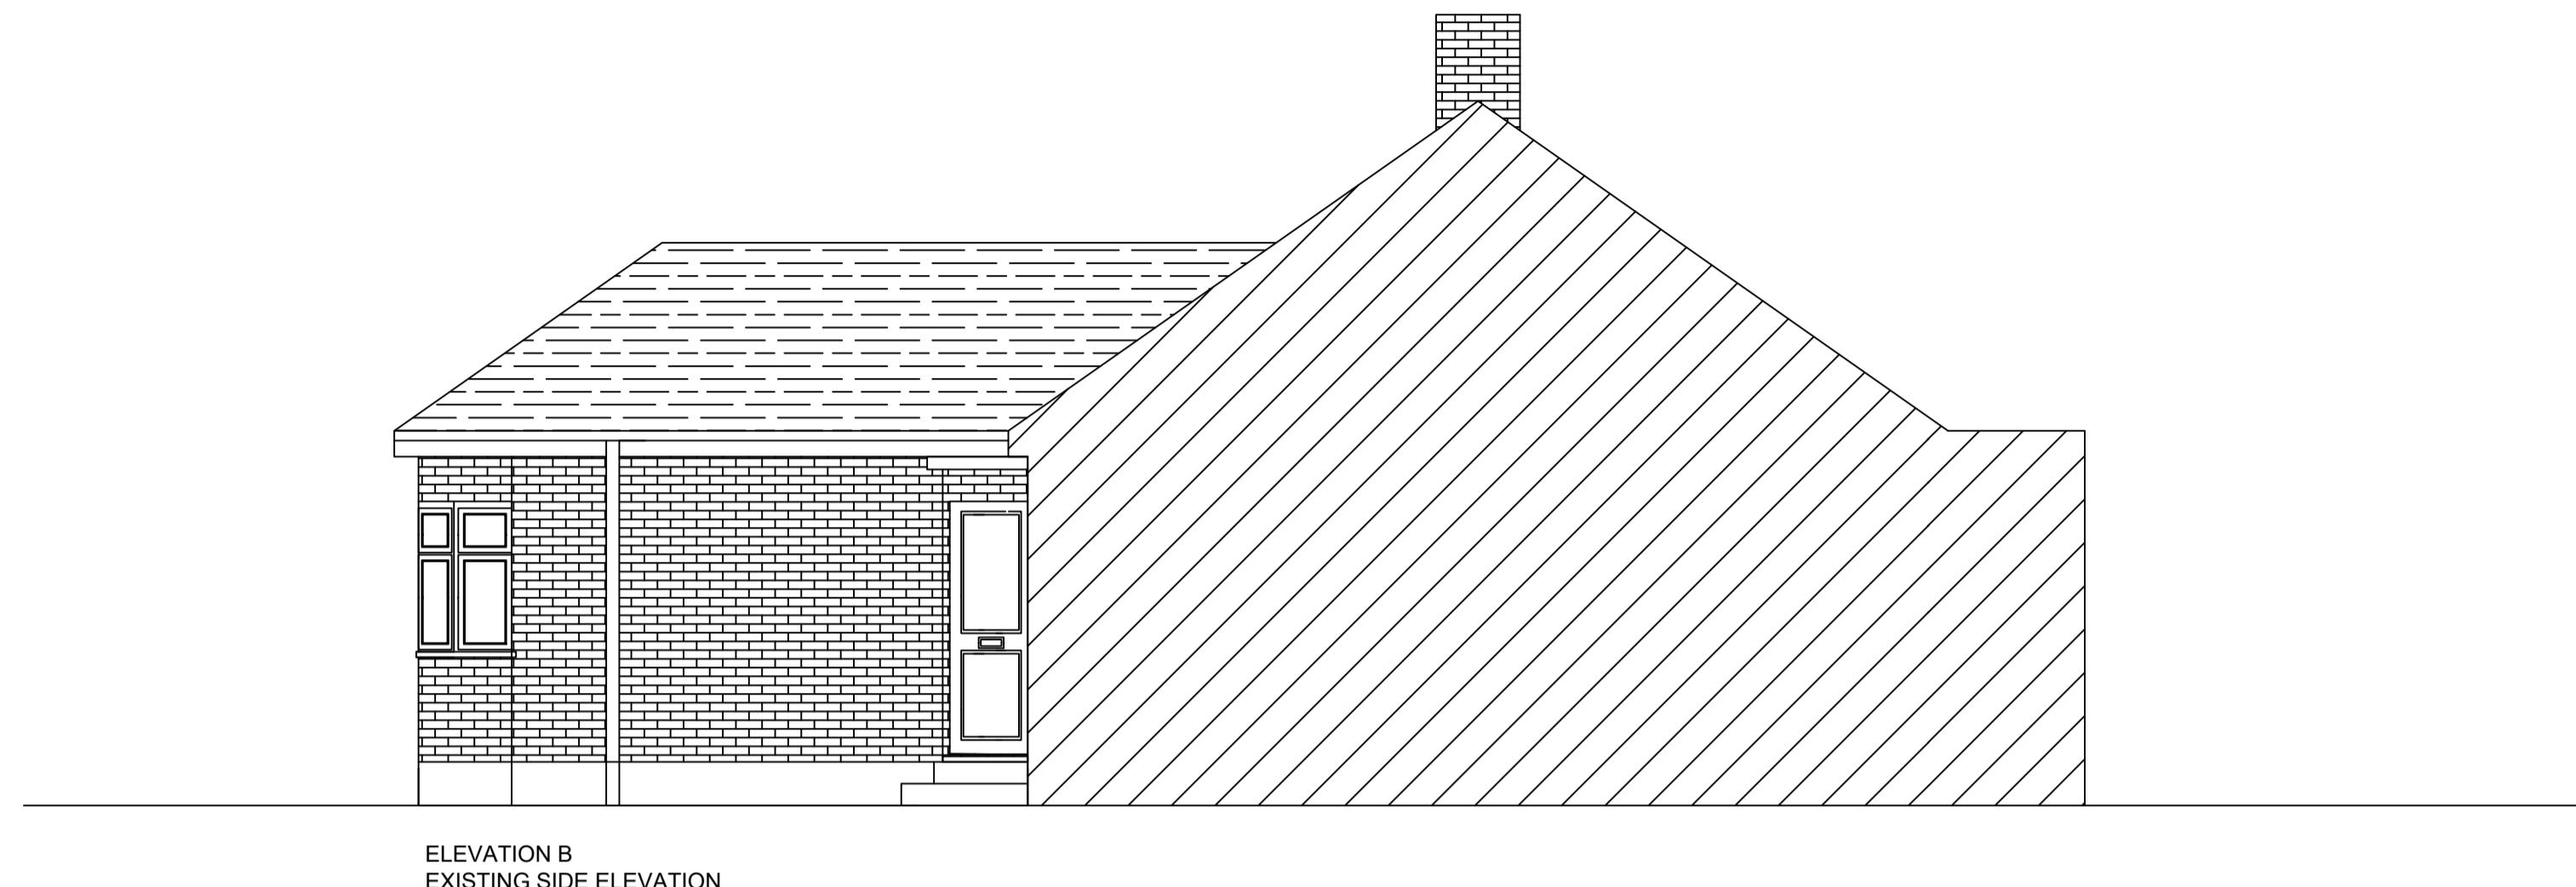


General Notes

© ABAY ARCHITECTURE RIBA

All dimensions and levels to be checked on site and any discrepancies to be reported to the architect before construction.

Written dimensions to be taken in preference to scaled dimensions.

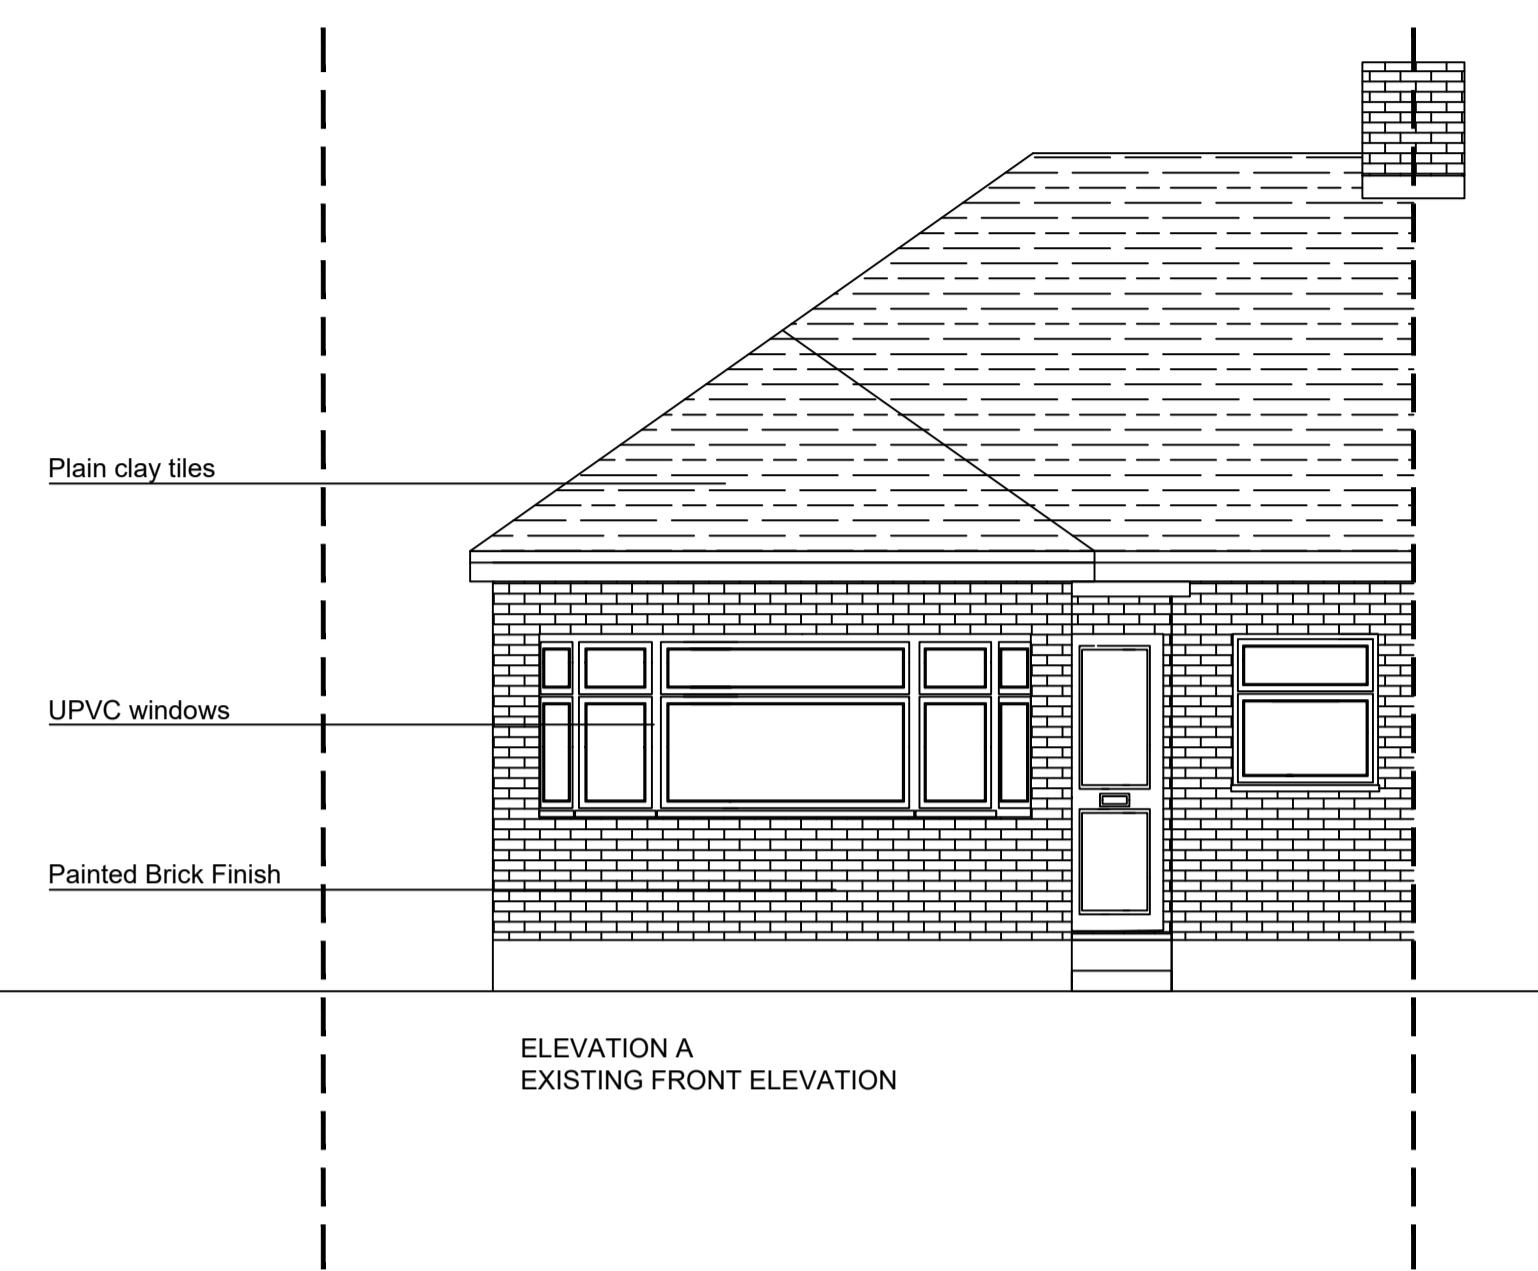

Rev	Date	Amendment
-----	------	-----------

CLIENT

MISS. T. BAKHTARI & MR. J. BECKFORD
19 GREENCROFT AVE
RUISLIP
HA4 9JH

PROJECT

EXISTING
Elevations

DATE
05.05.22

SCALE
1:50 @ A1

DRAWN
NA

REV

DRAWING NUMBER
1315-P-012



Neha Abayawardana RIBA
abay.architecture@yahoo.com

ABAY ARCHITECTURE