
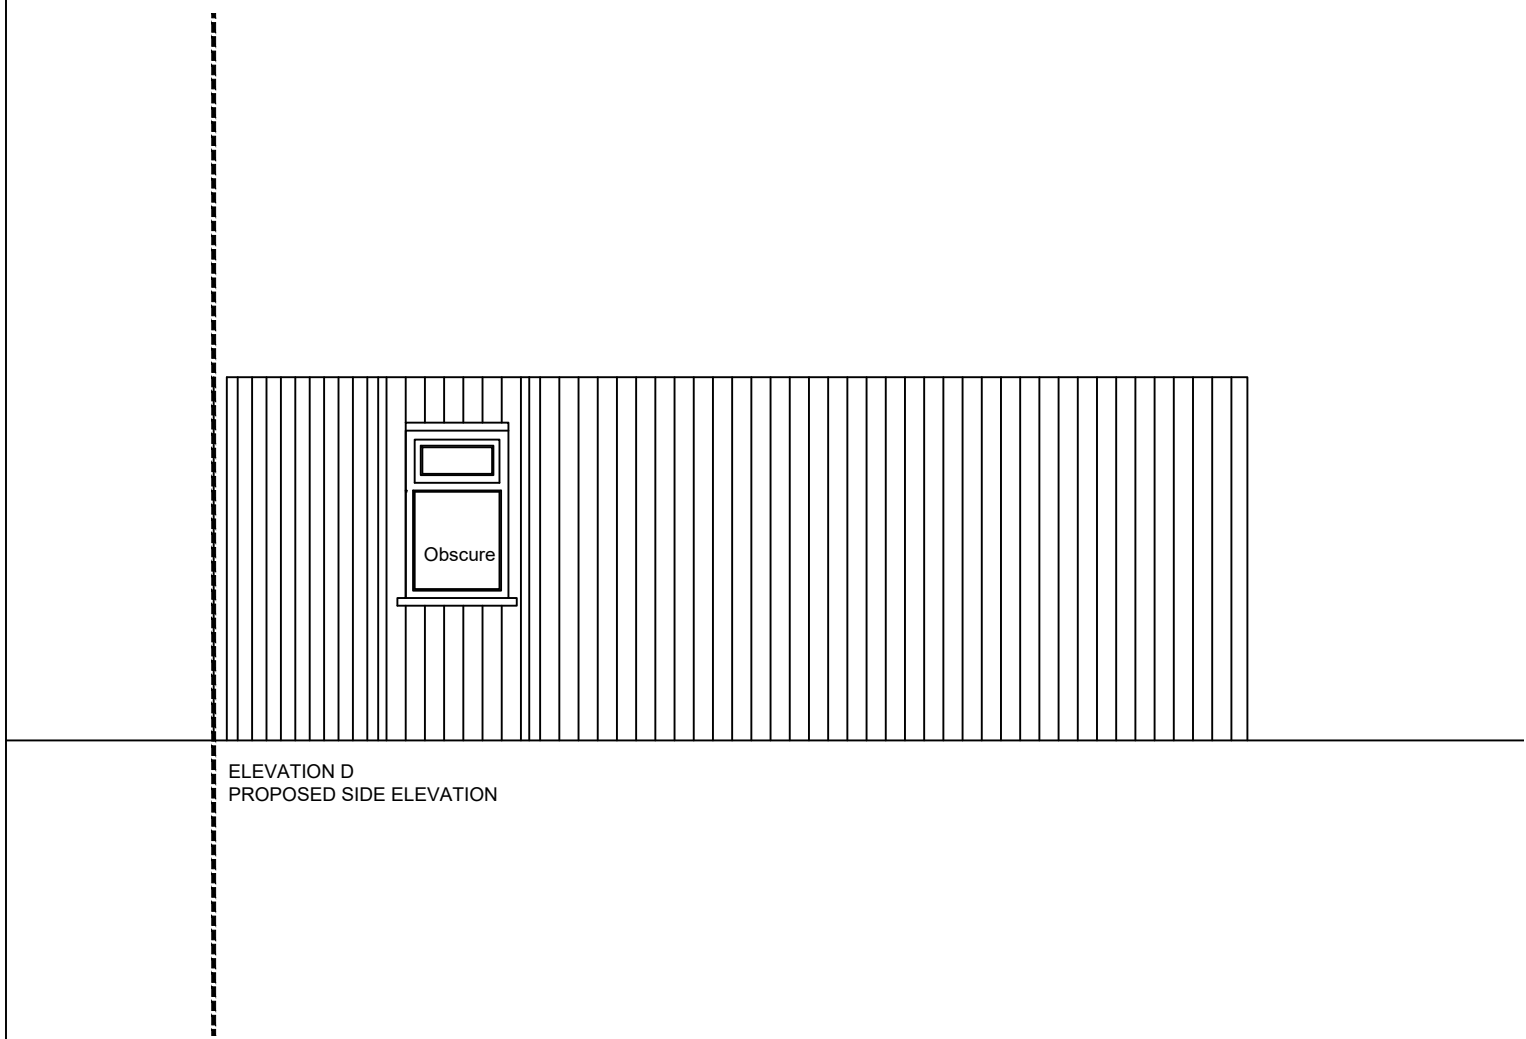
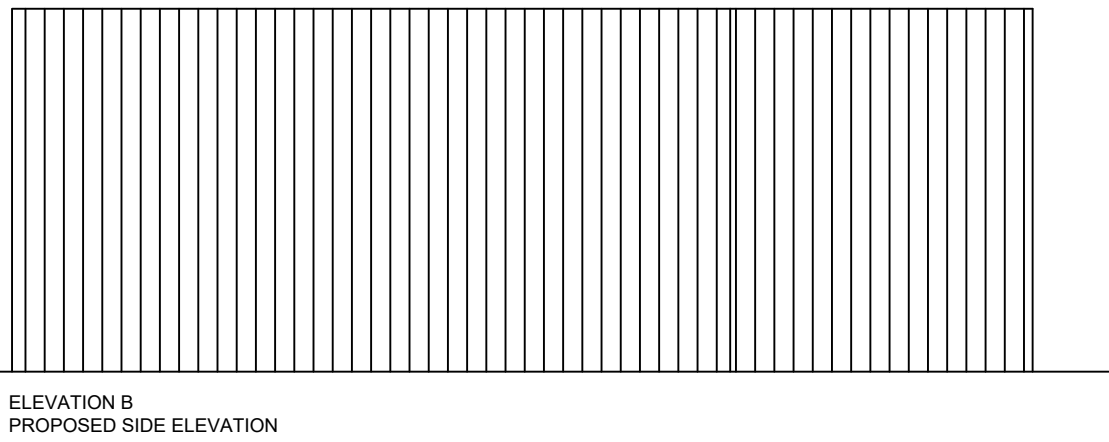
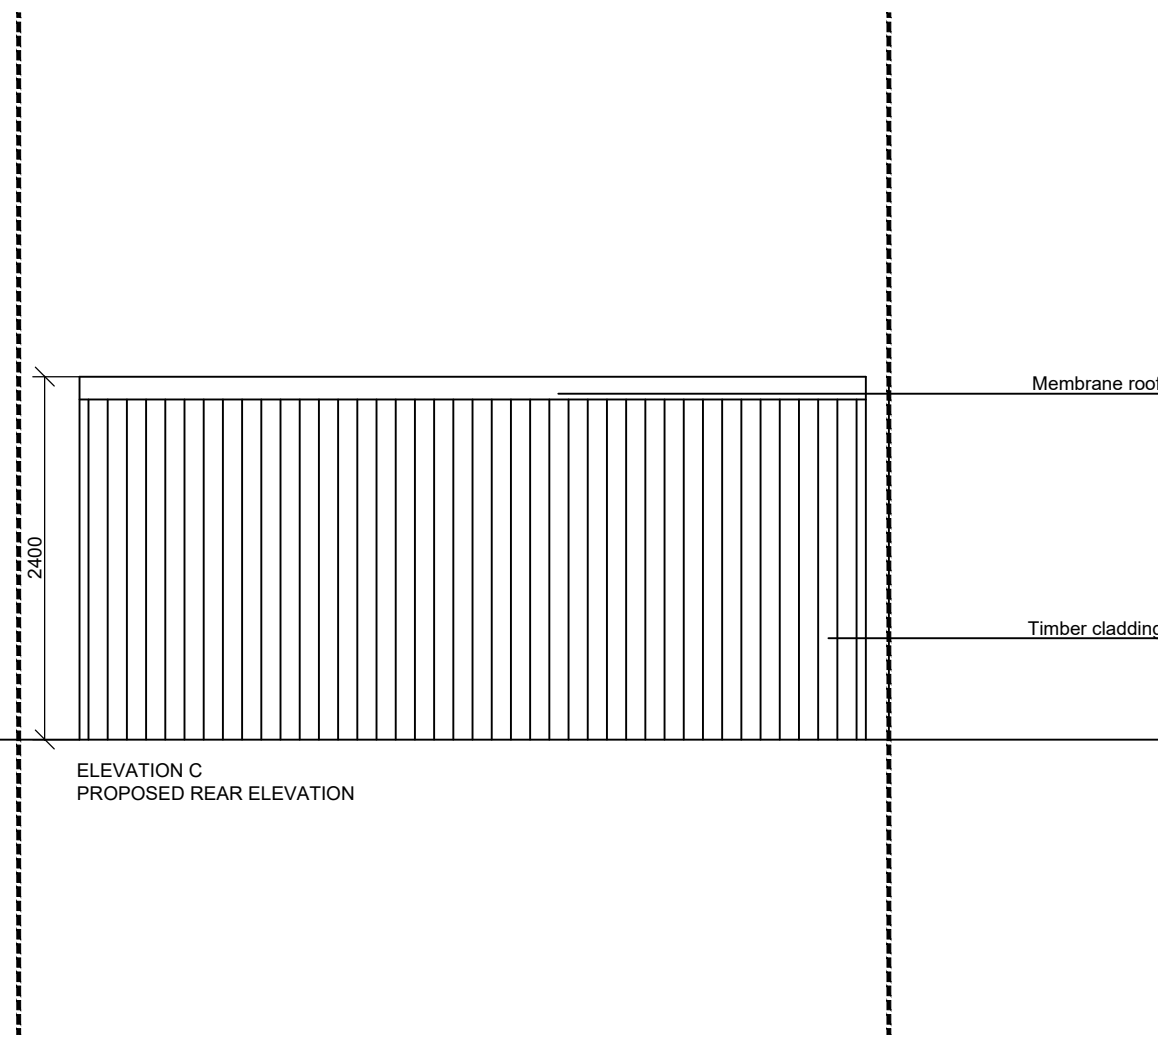
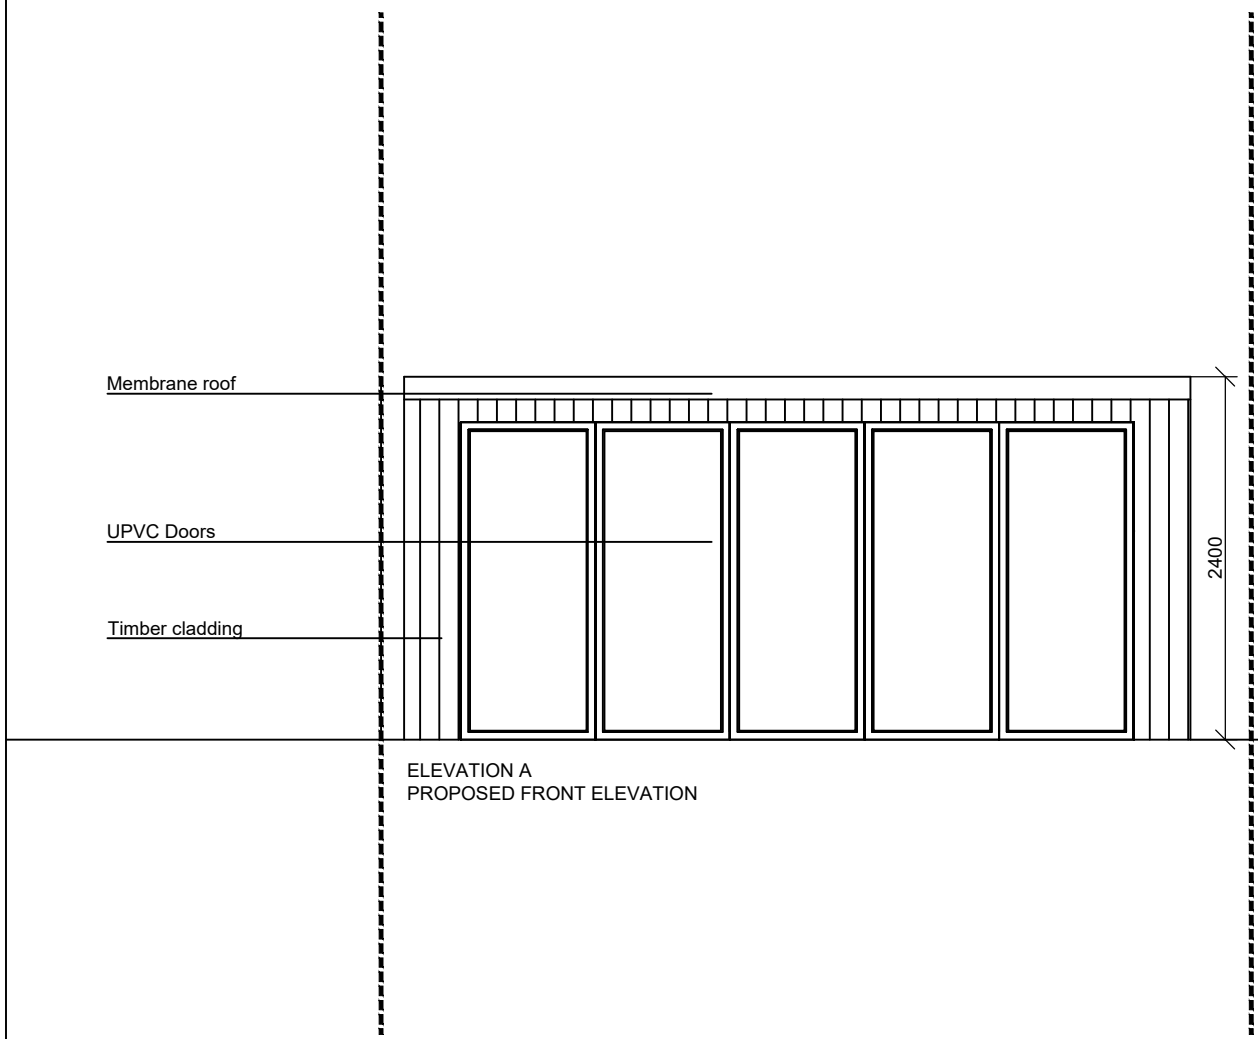
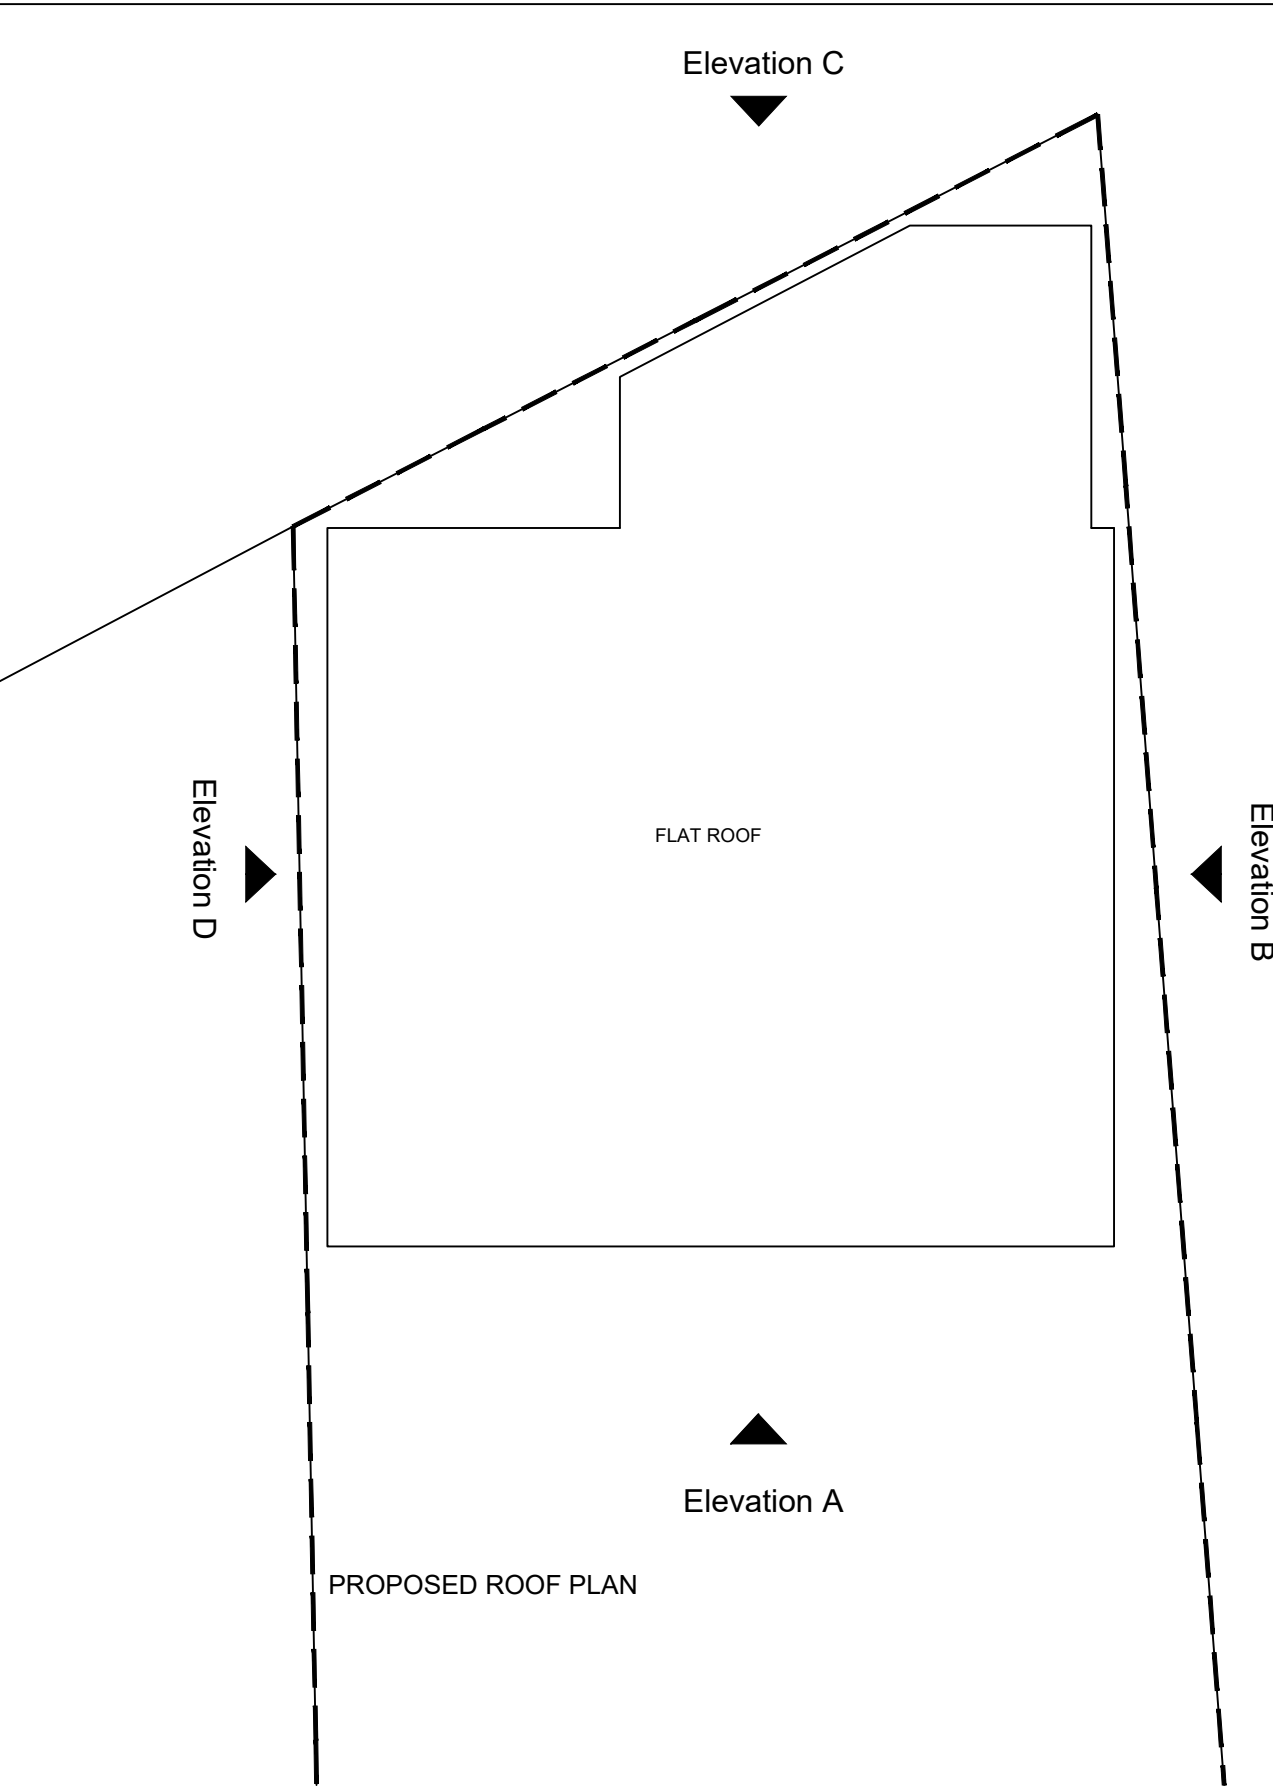


General Notes

© ABAY ARCHITECTURE RIBA

All dimensions and levels to be checked on site and any discrepancies to be reported to the architect before construction.

Written dimensions to be taken in preference to scaled dimensions.

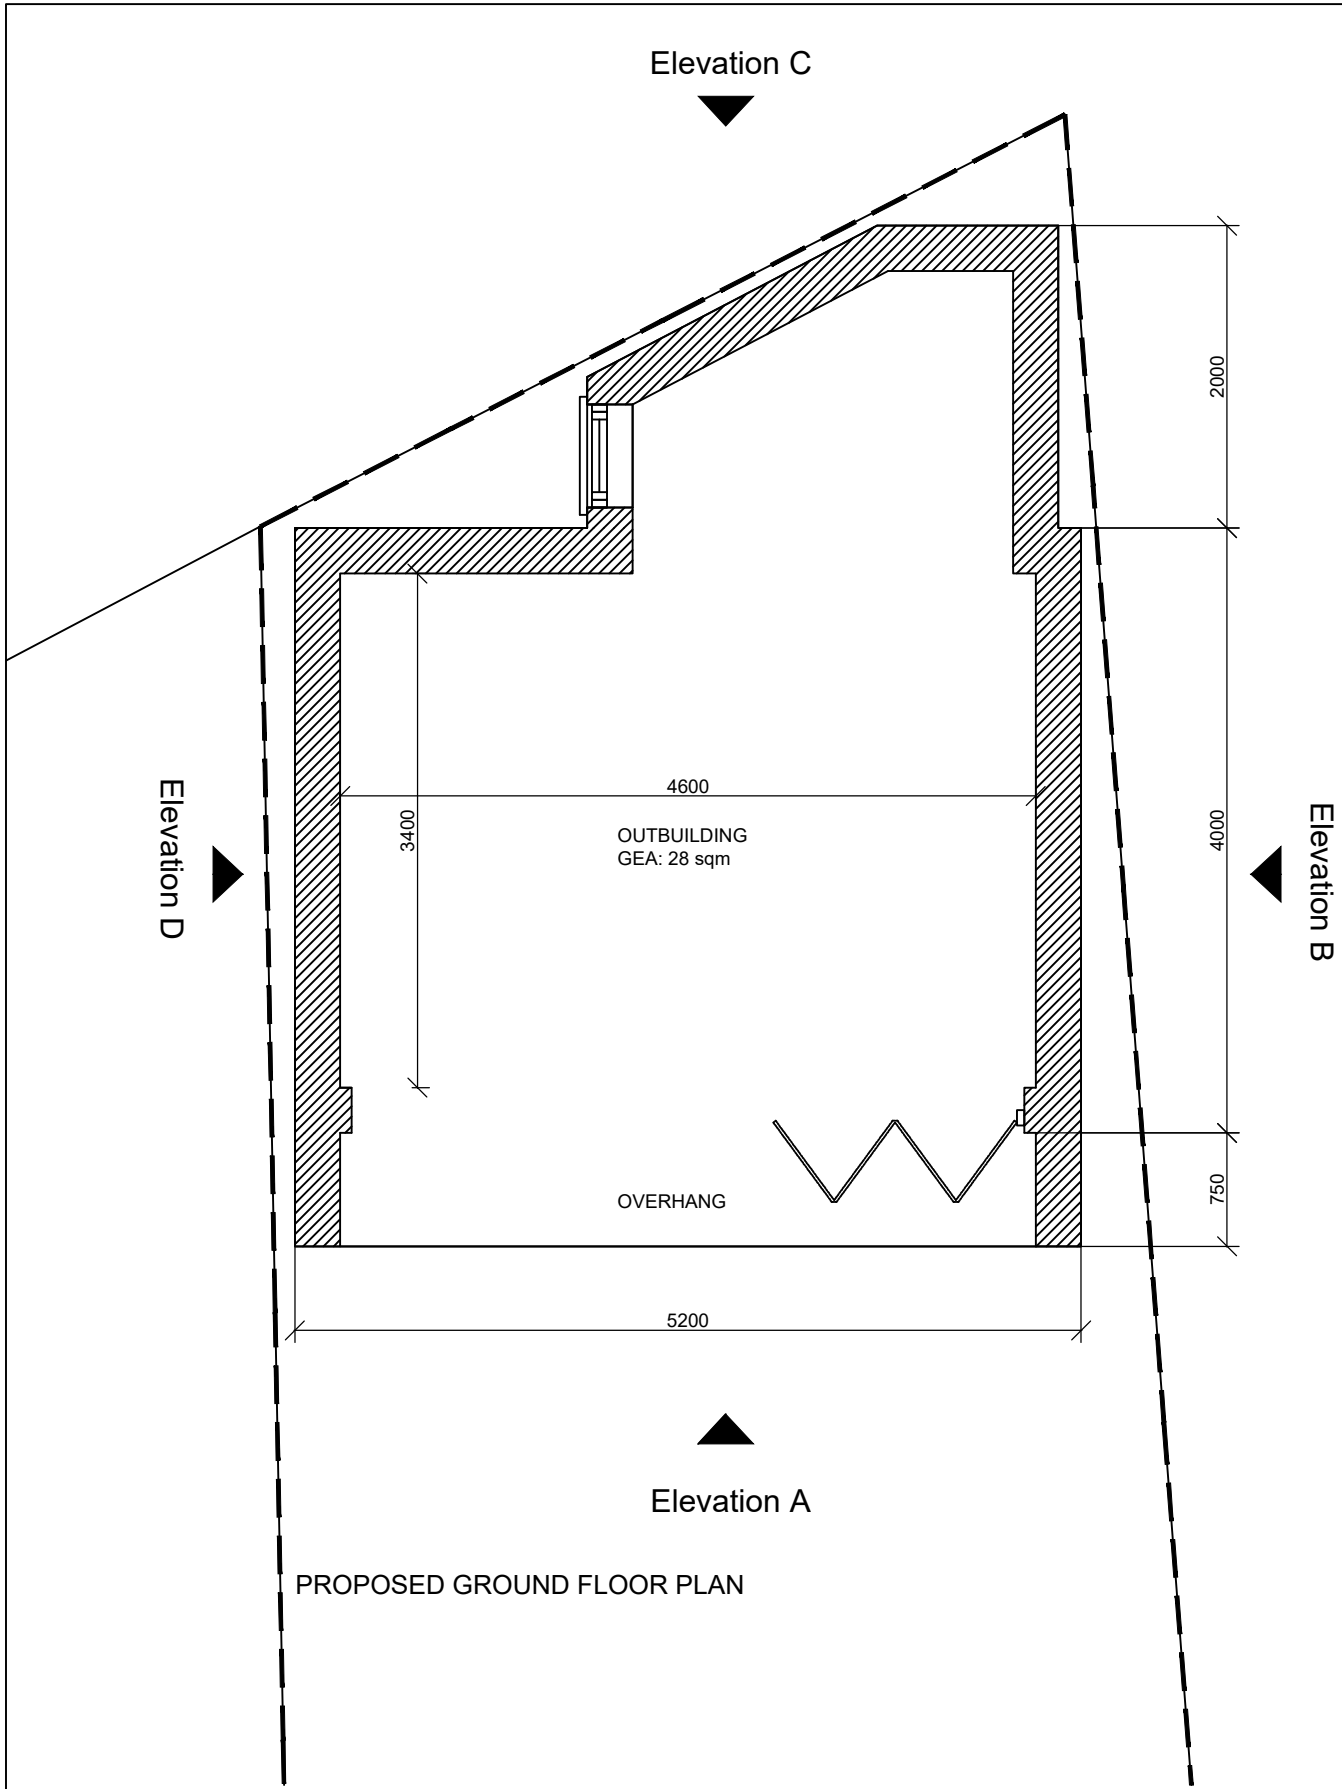

Rev	Date	Amendment
-----	------	-----------

CLIENT

MISS. T. BAKHTARI & MR. J. BECKFORD
19 GREENCROFT AVE
RUISLIP
HA4 9JH

PROJECT

PROPOSED
Plans and Elevations

DATE

05.05.22

SCALE

1:50 @ A1

DRAWN

NA

REV

DRAWING NUMBER

1315-P-023

Neha Abayawardana RIBA
abay.architecture@yahoo.com

ABAY ARCHITECTURE