
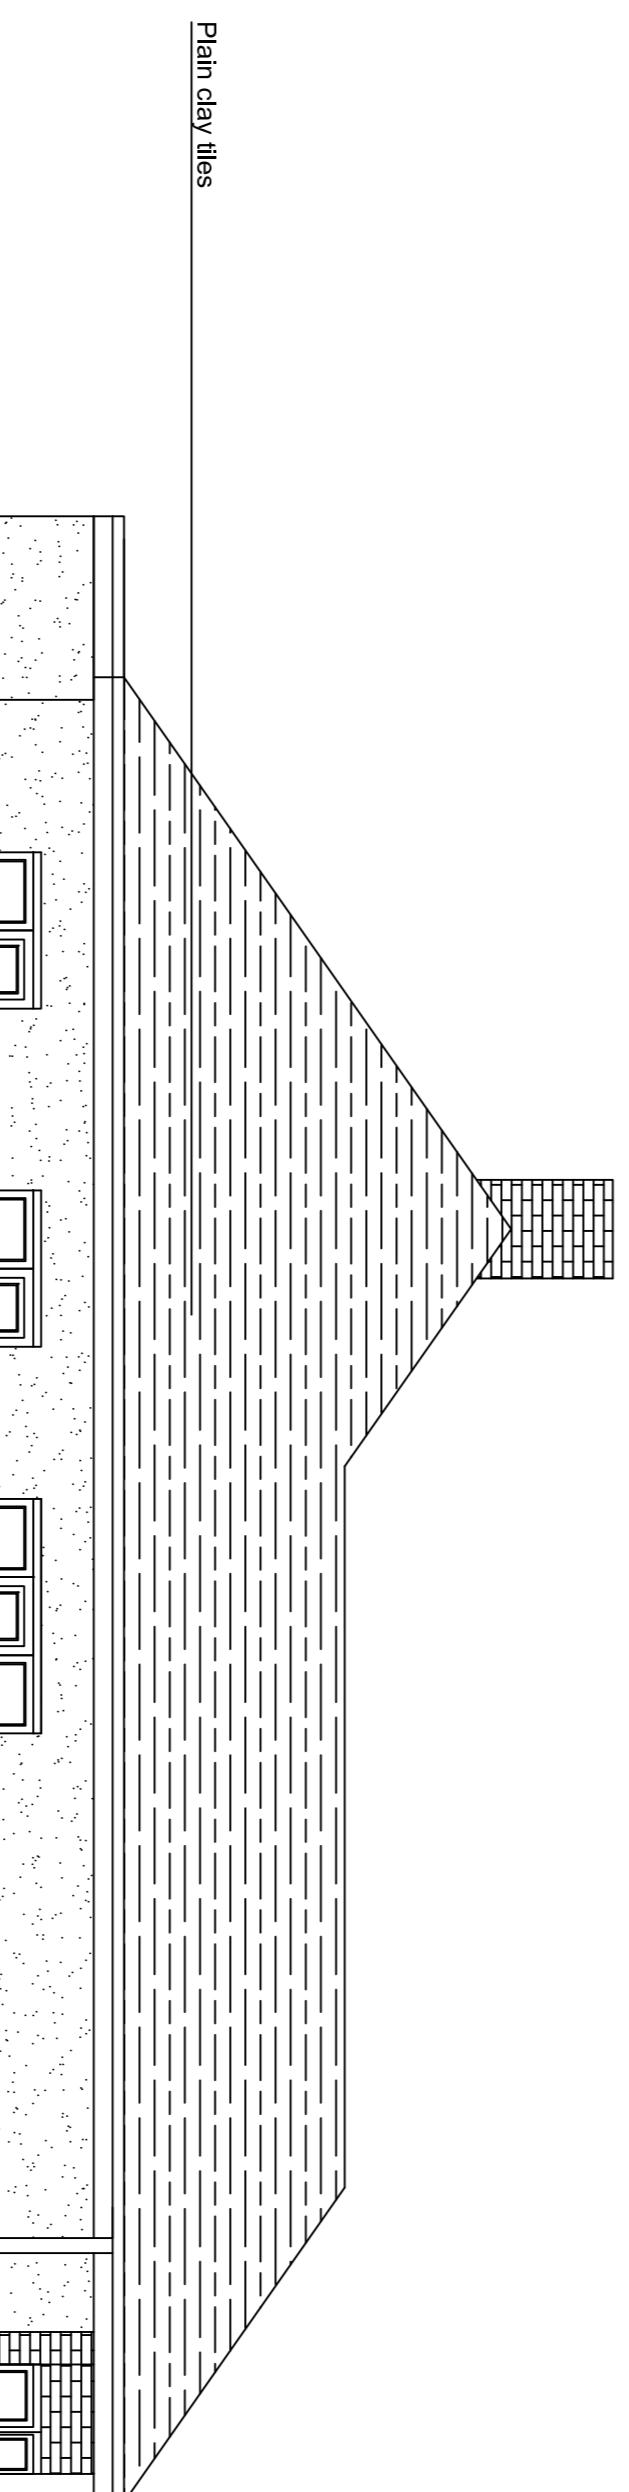
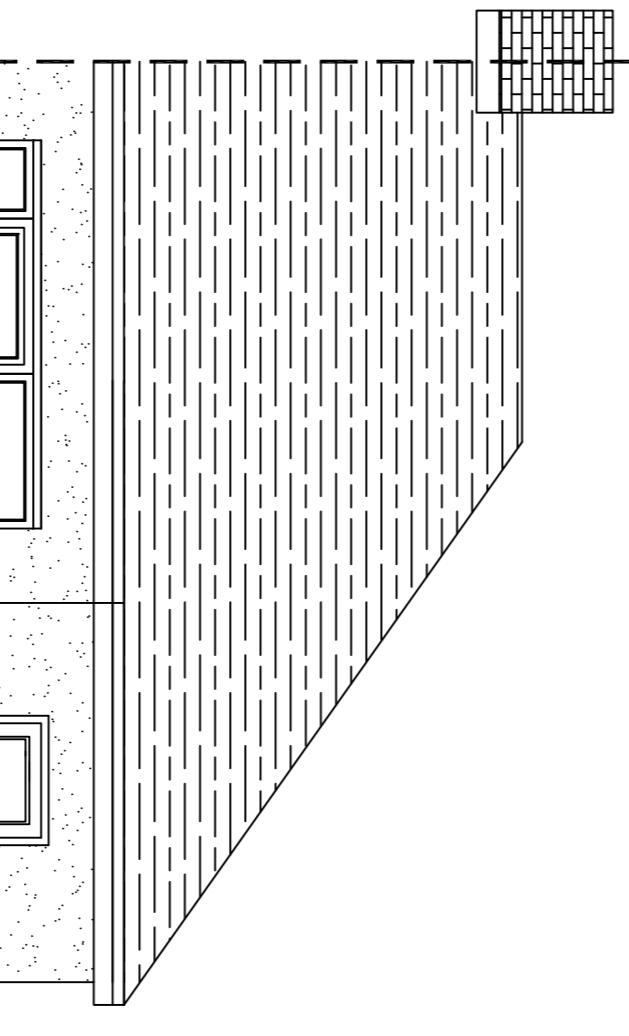
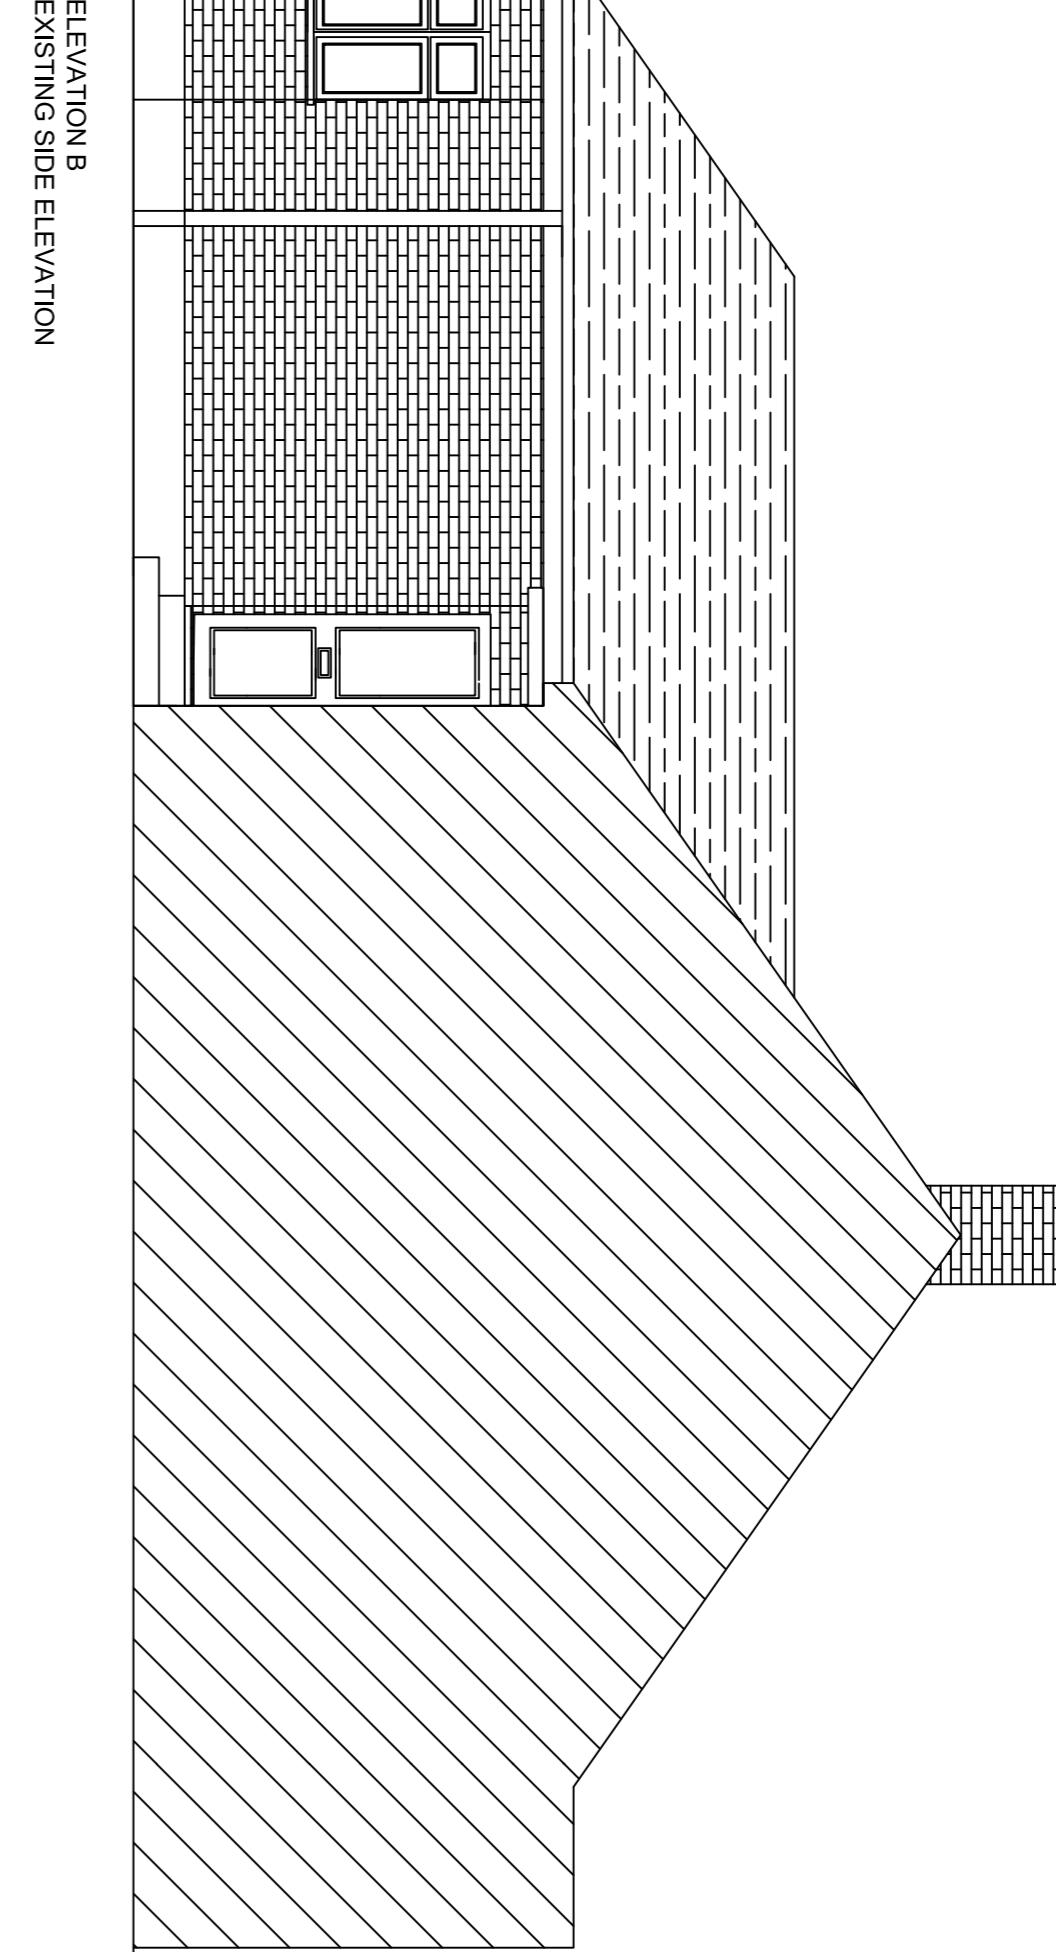


## General Notes

© ABAY ARCHITECTURE RIBA

All dimensions, and levels to be checked on site and any discrepancies to be reported to the architect before construction.

Written dimensions to be taken in preference to scaled dimensions.

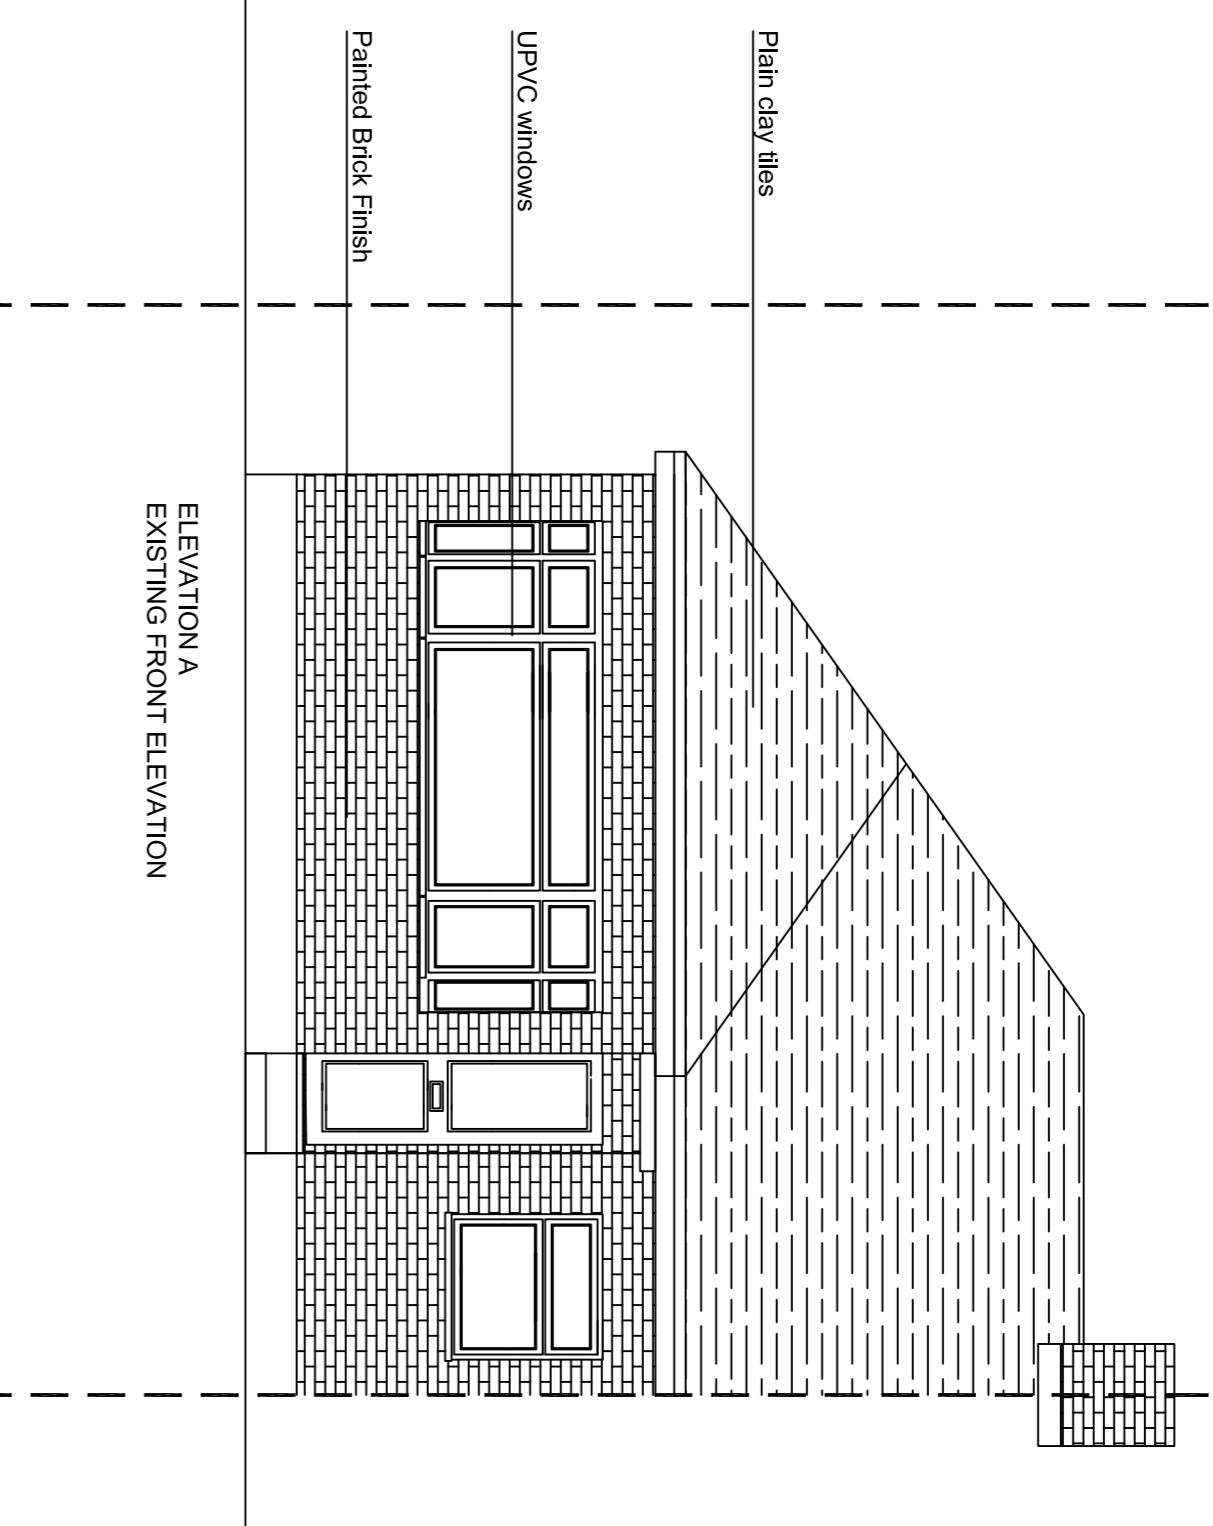

Rev	Date	Amendment
-----	------	-----------

### CLIENT

MISS. T. BAKHTARI & MR. J. BECKFORD  
19 GREENCROFT AVE  
RUISLIP  
HA4 9JH

### PROJECT

EXISTING  
Elevations

DATE  
22.08.22

SCALE  
1:50 @ A1

DRAWN  
NA

REV

DRAWING NUMBER  
1315-P-052

Neha Abayawardana RIBA  
abay.architecture@yahoo.com

