
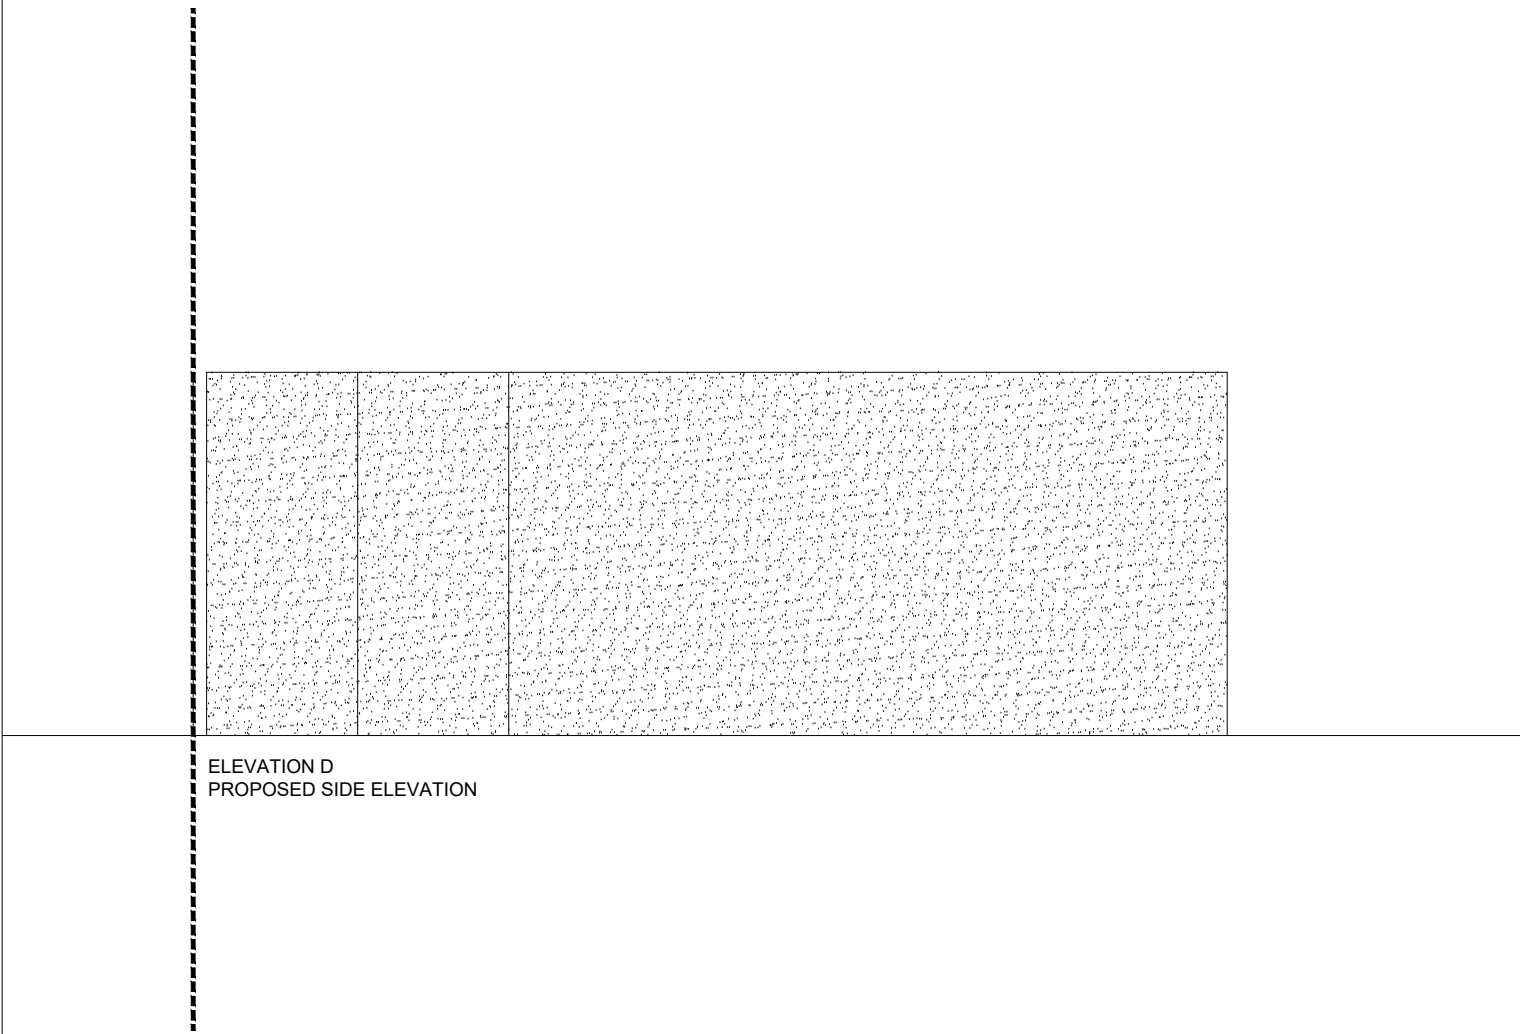
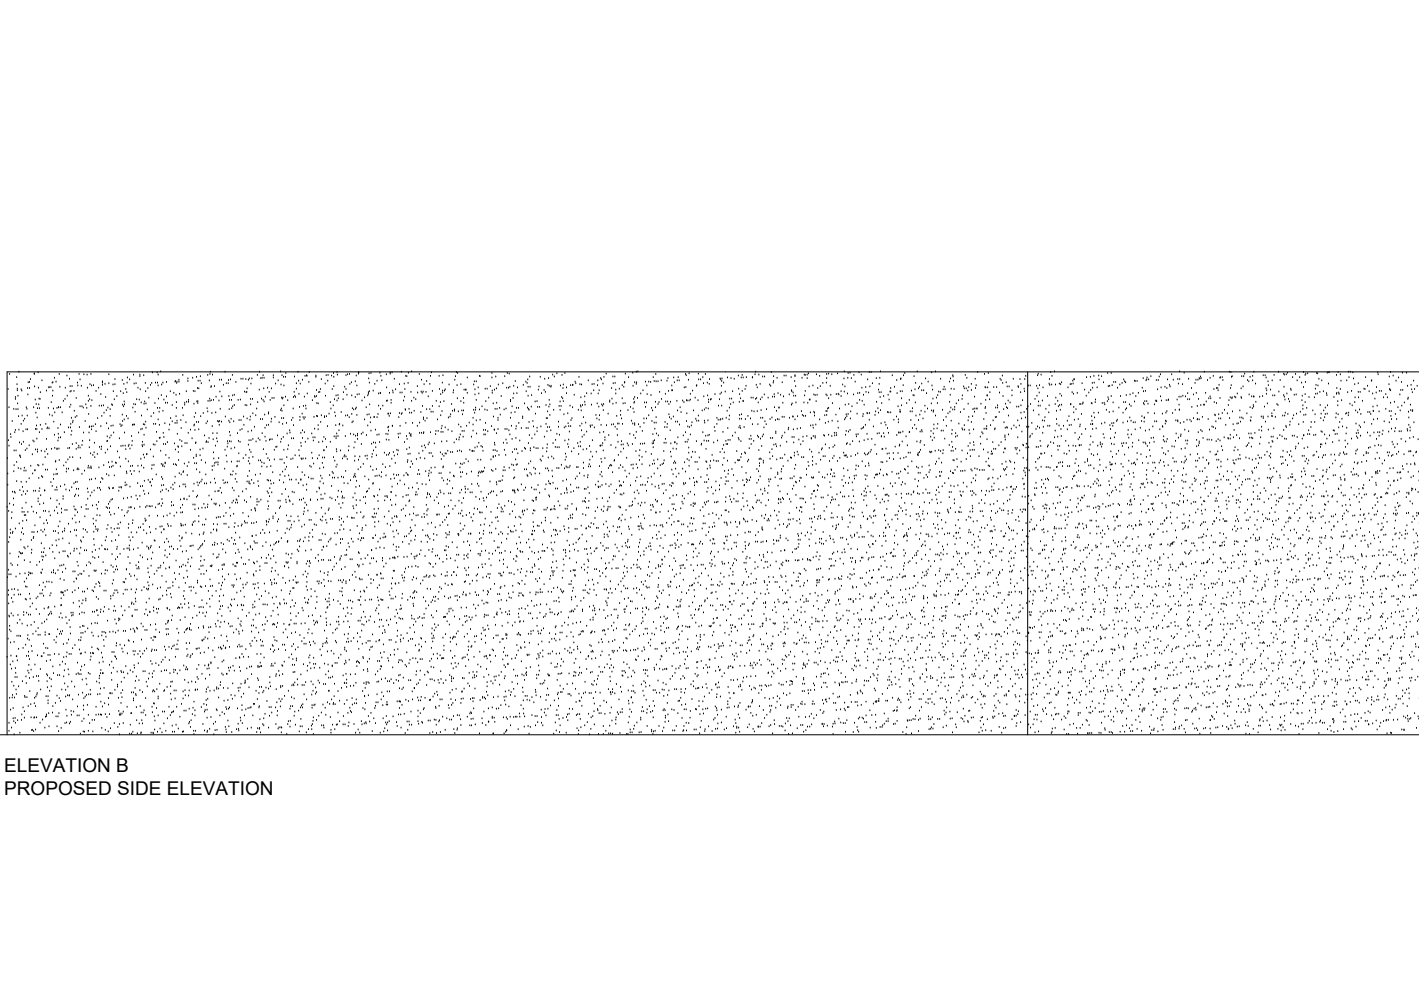
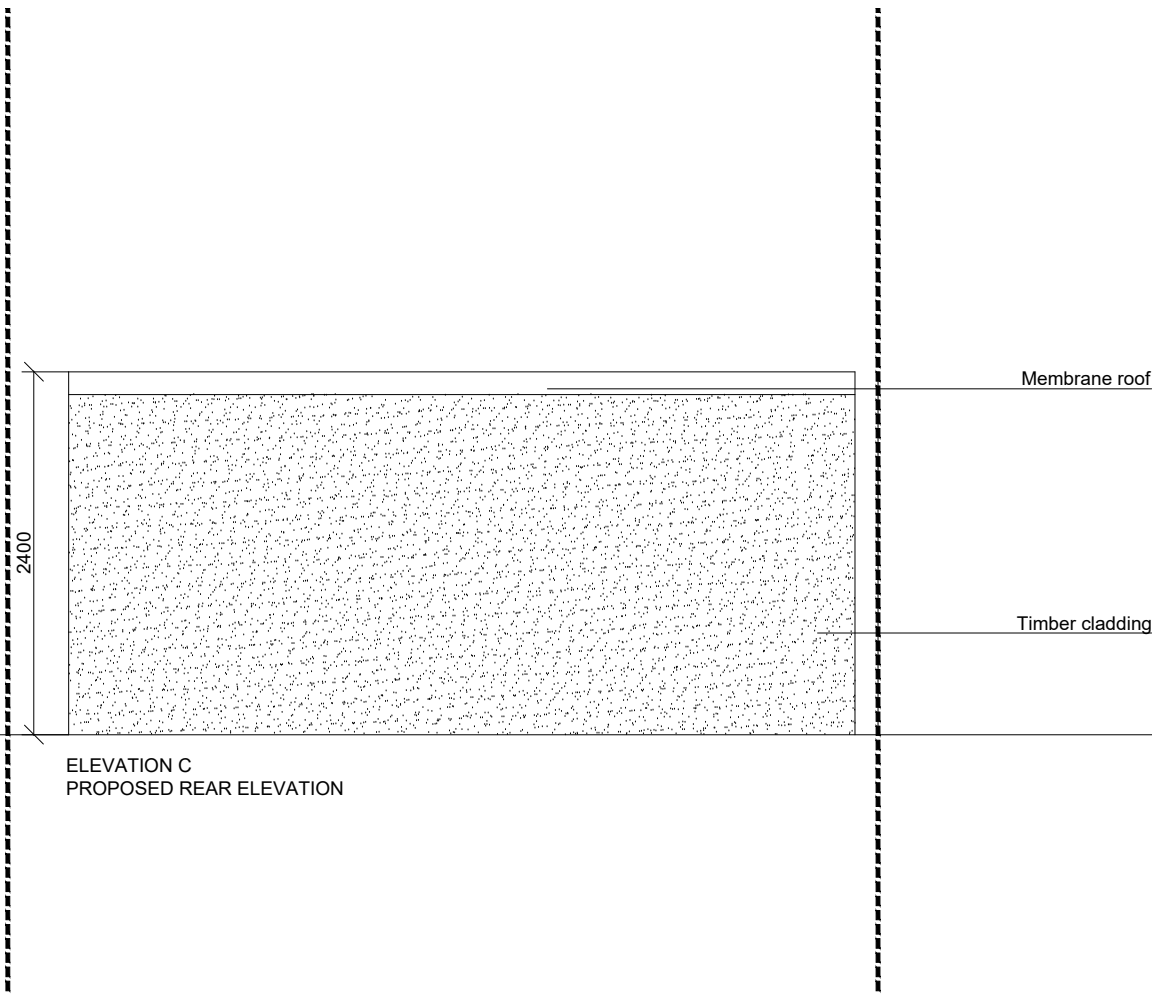
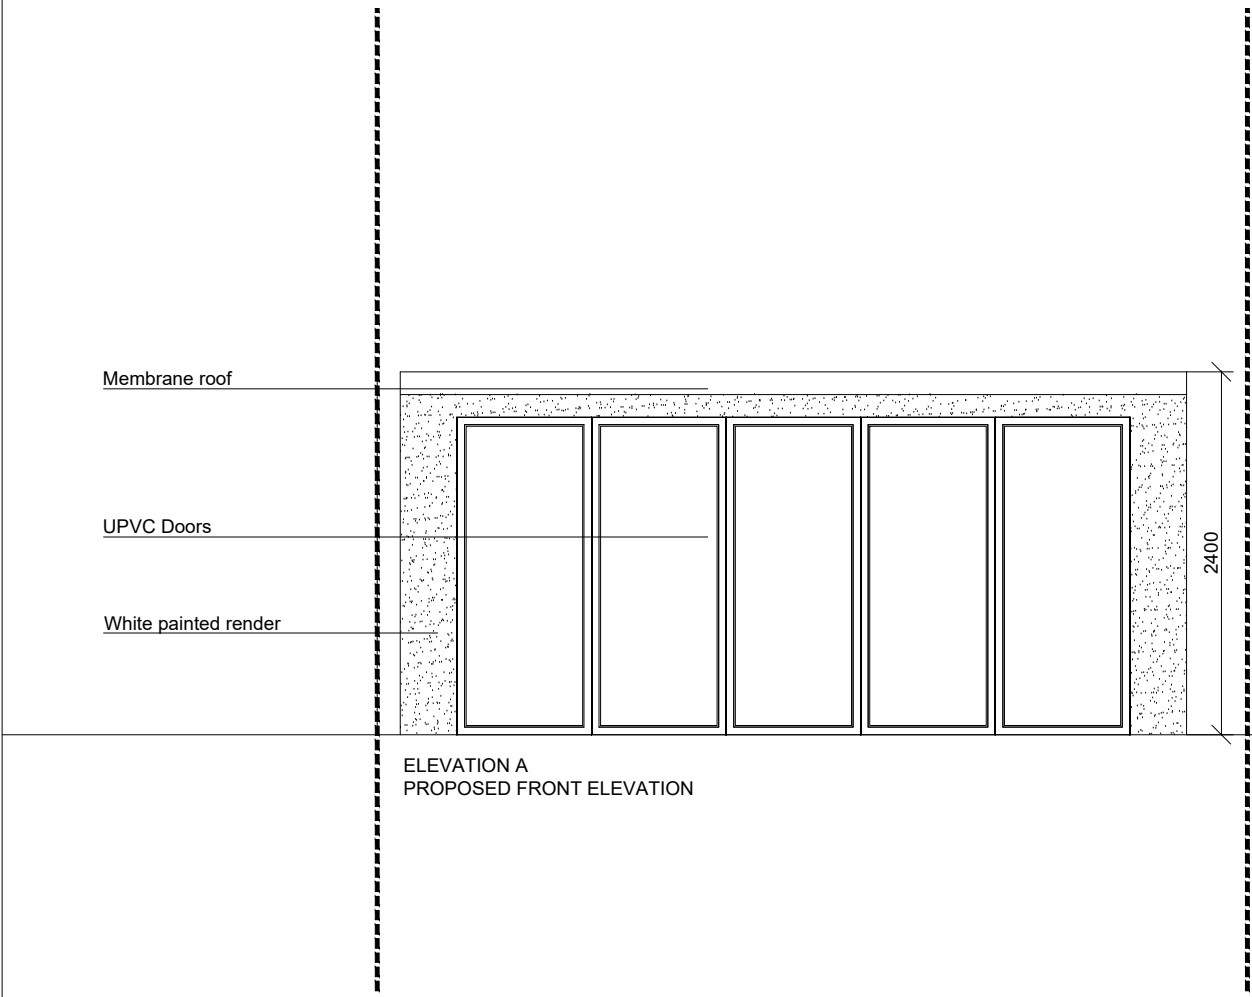
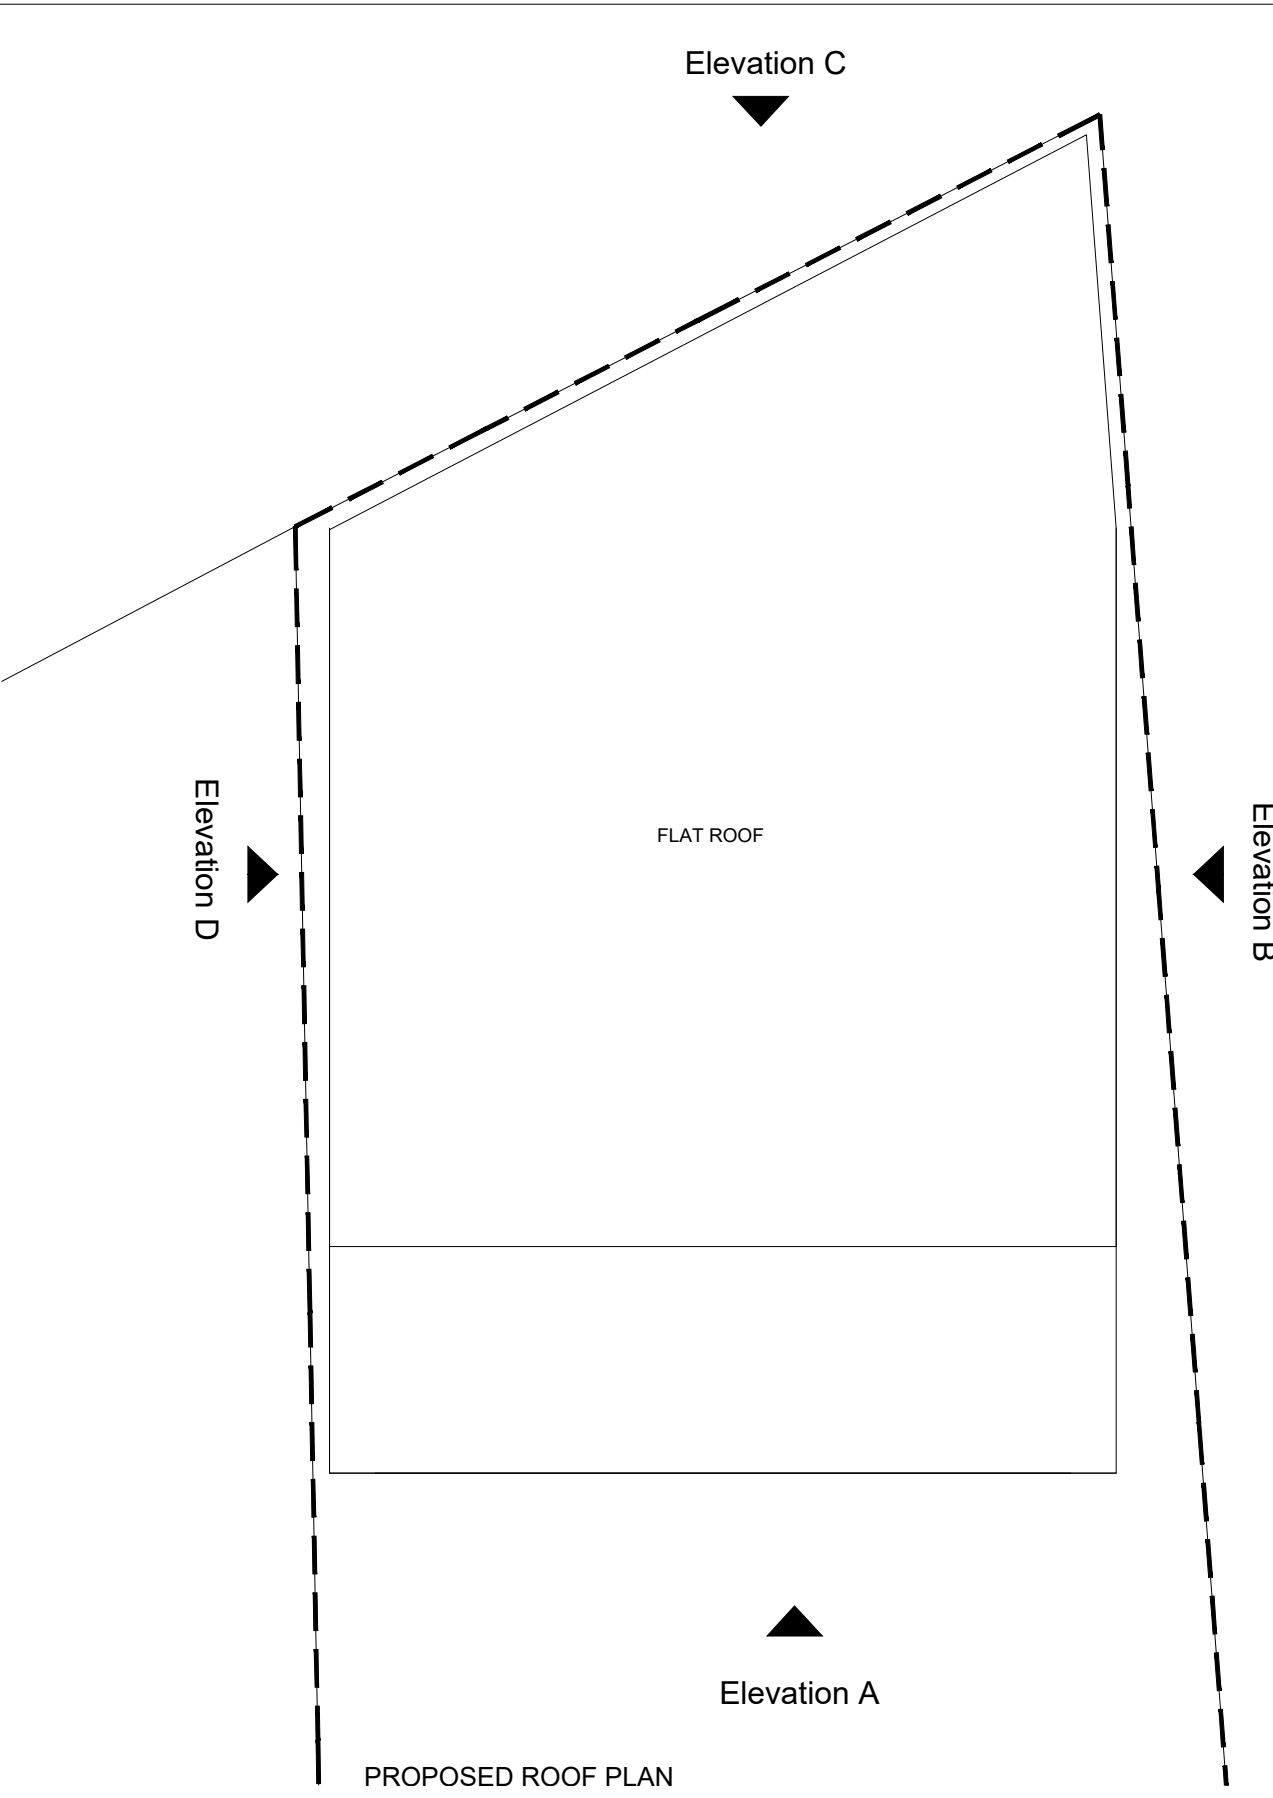


General Notes

© ABAY ARCHITECTURE RIBA

All dimensions and levels to be checked on site and any discrepancies to be reported to the architect before construction.

Written dimensions to be taken in preference to scaled dimensions.

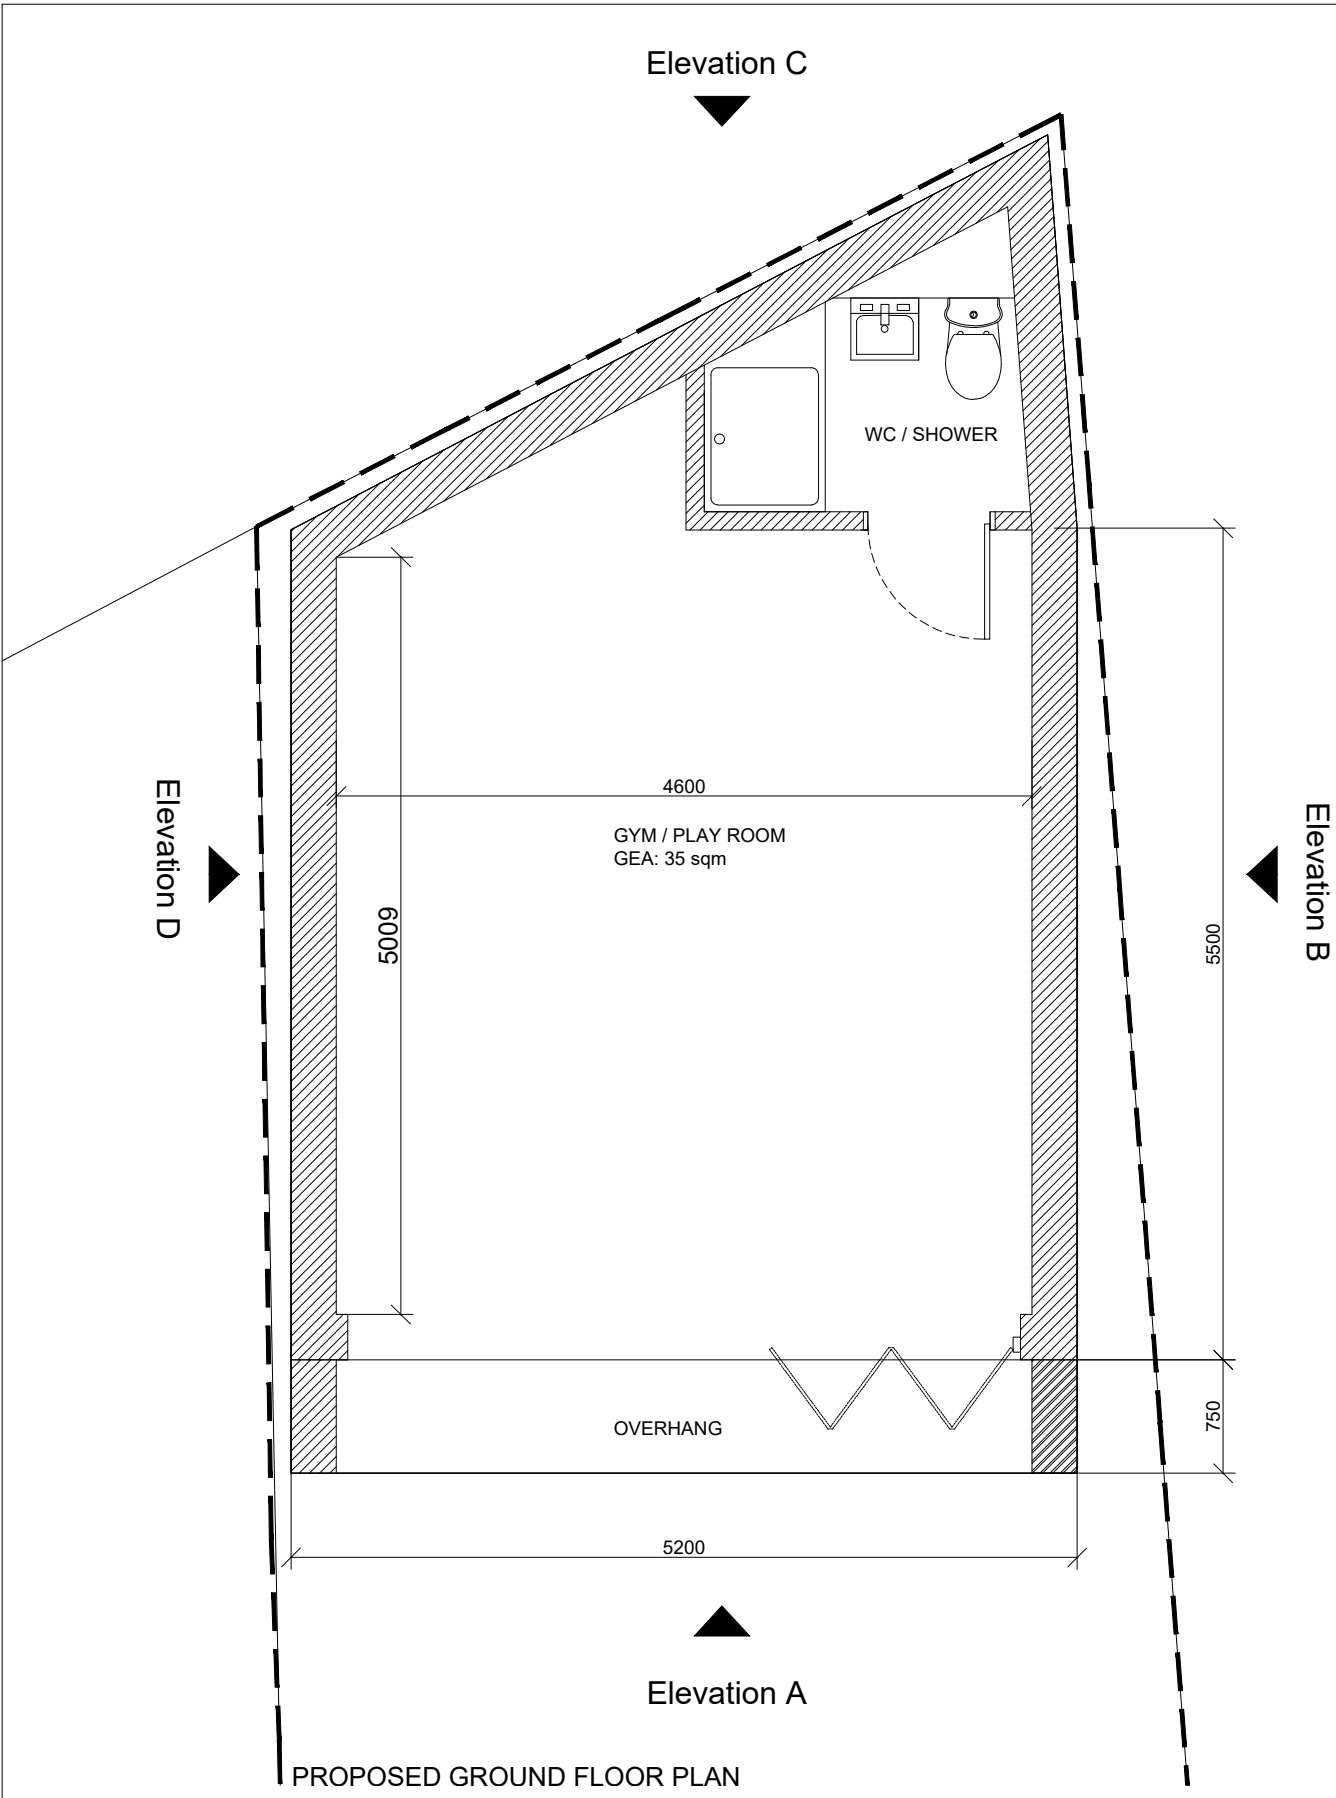

Rev	Date	Amendment
-----	------	-----------

**CLIENT**  
MISS. T. BAKHTARI & MR. J. BECKFORD  
19 GREENCROFT AVE  
RUISLIP  
HA4 9JH

**PROJECT**  
PROPOSED OUTBUILDING  
PLANS AND ELEVATIONS

**DATE**  
26.02.24

**SCALE**  
1:50 @ A1

**DRAWN**  
NA

**REV**

**DRAWING NUMBER**  
1315-P-303

Neha Abayawardana RIBA  
abay.architecture@yahoo.com

ABAY ARCHITECTURE