

1) ALL DIMENSIONS TO BE CHECKED ON SITE AND NOT
2) DAYLIGHT AND SUNLIGHT SHALL BE INFORMED
OF ANY DISCREPANCIES IN WRITING.
3) ALL DIMENSIONS ARE IN MMs

SOURCES OF INFORMATION

Mike Worby Survey Consultancy Ltd
Topographical Survey
Received March 2022

GA&A Design
Planning Drawings
Received Nov 2022

KEY

- EXISTING BUILDING
- PROPOSED BUILDING

TITLE

Plan and 3D View
Existing and
Proposed

CLIENT

GA&A Design


PROJECT

25 Warren Road,
Ickenham, UB10 8AA



Daylight and Sunlight (UK) Ltd
22 Wenlock Road,
London, N1 7GU
T. 0845 052 1146
E. enquiries@daylightandsunlight.co.uk
W. daylightandsunlight.co.uk


DRAWN BY JN	DATE Dec 2022
SCALE NTS	CHECKED .
DRAWING NO. 1959/D&S/01	RELEASE NO. 2

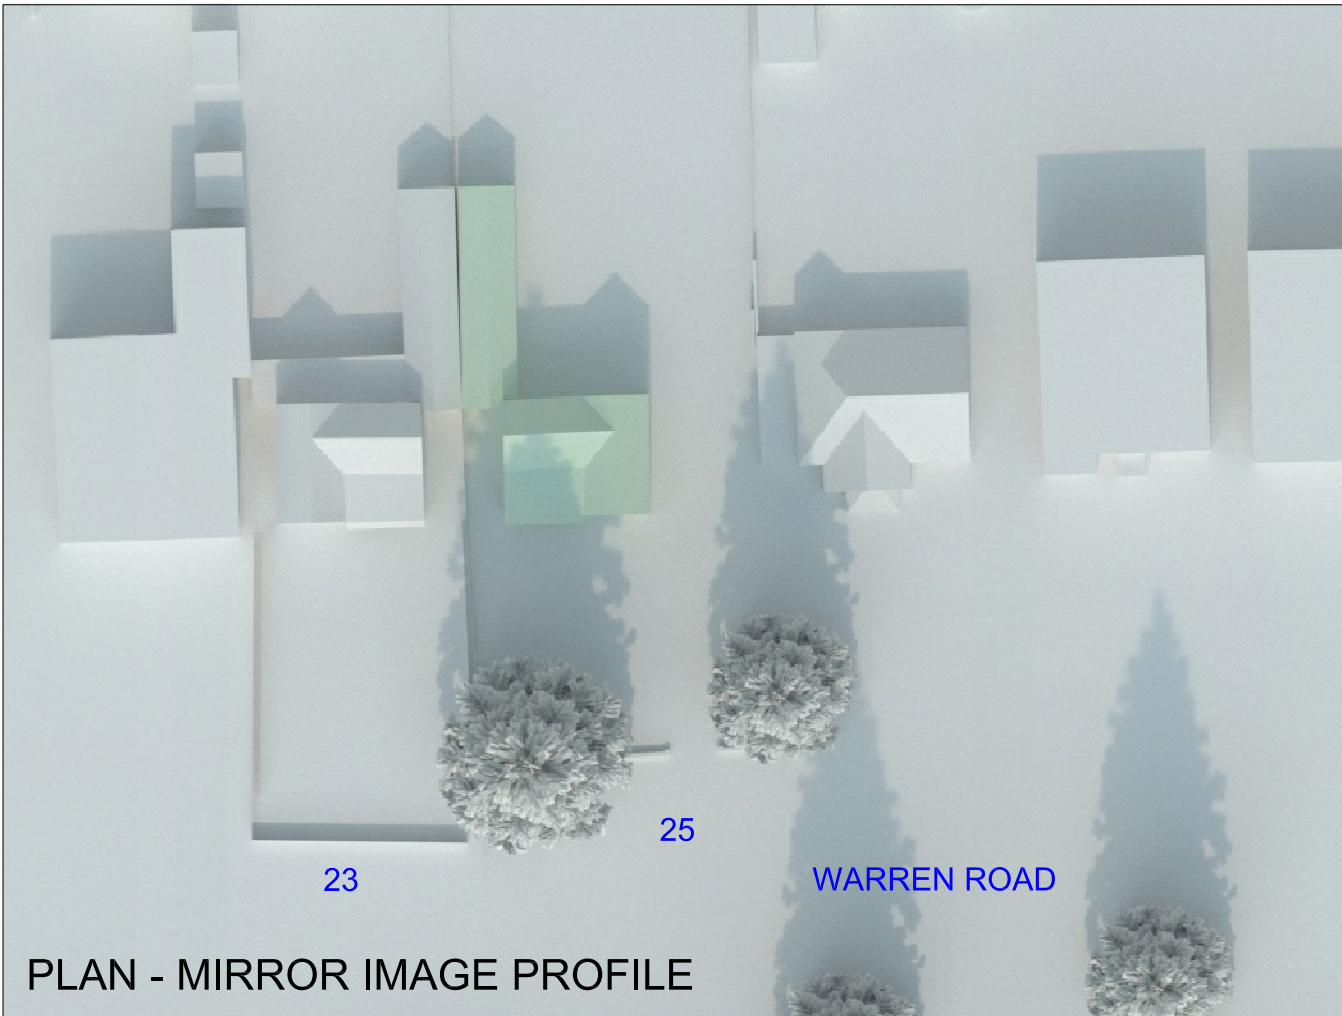


PLAN - MIRROR IMAGE PROFILE



3D VIEW - MIRROR IMAGE PROFILE

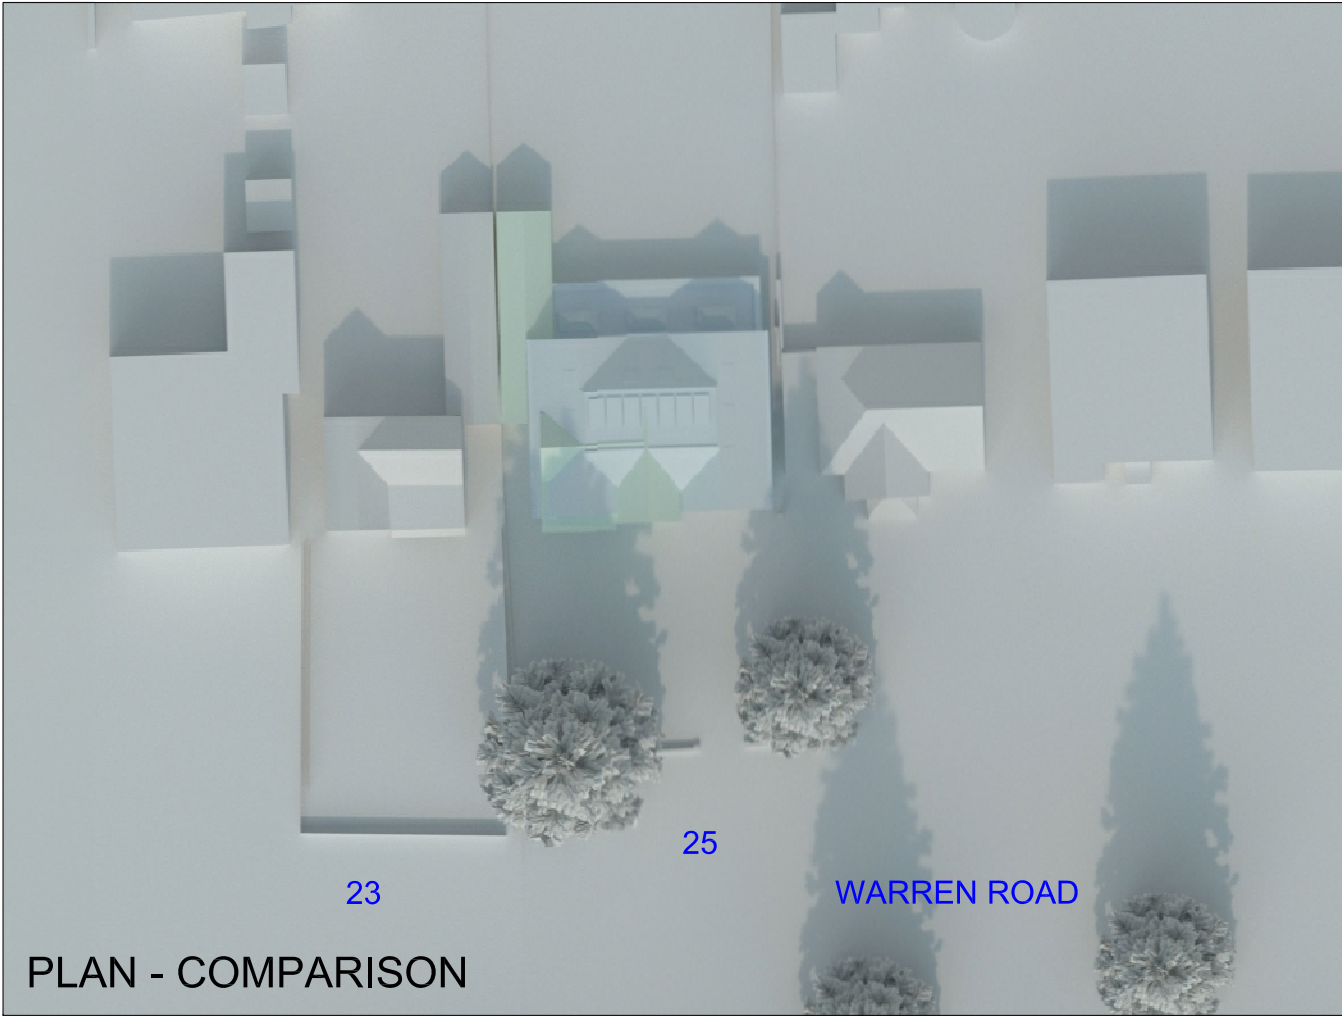

PLAN - COMPARISON

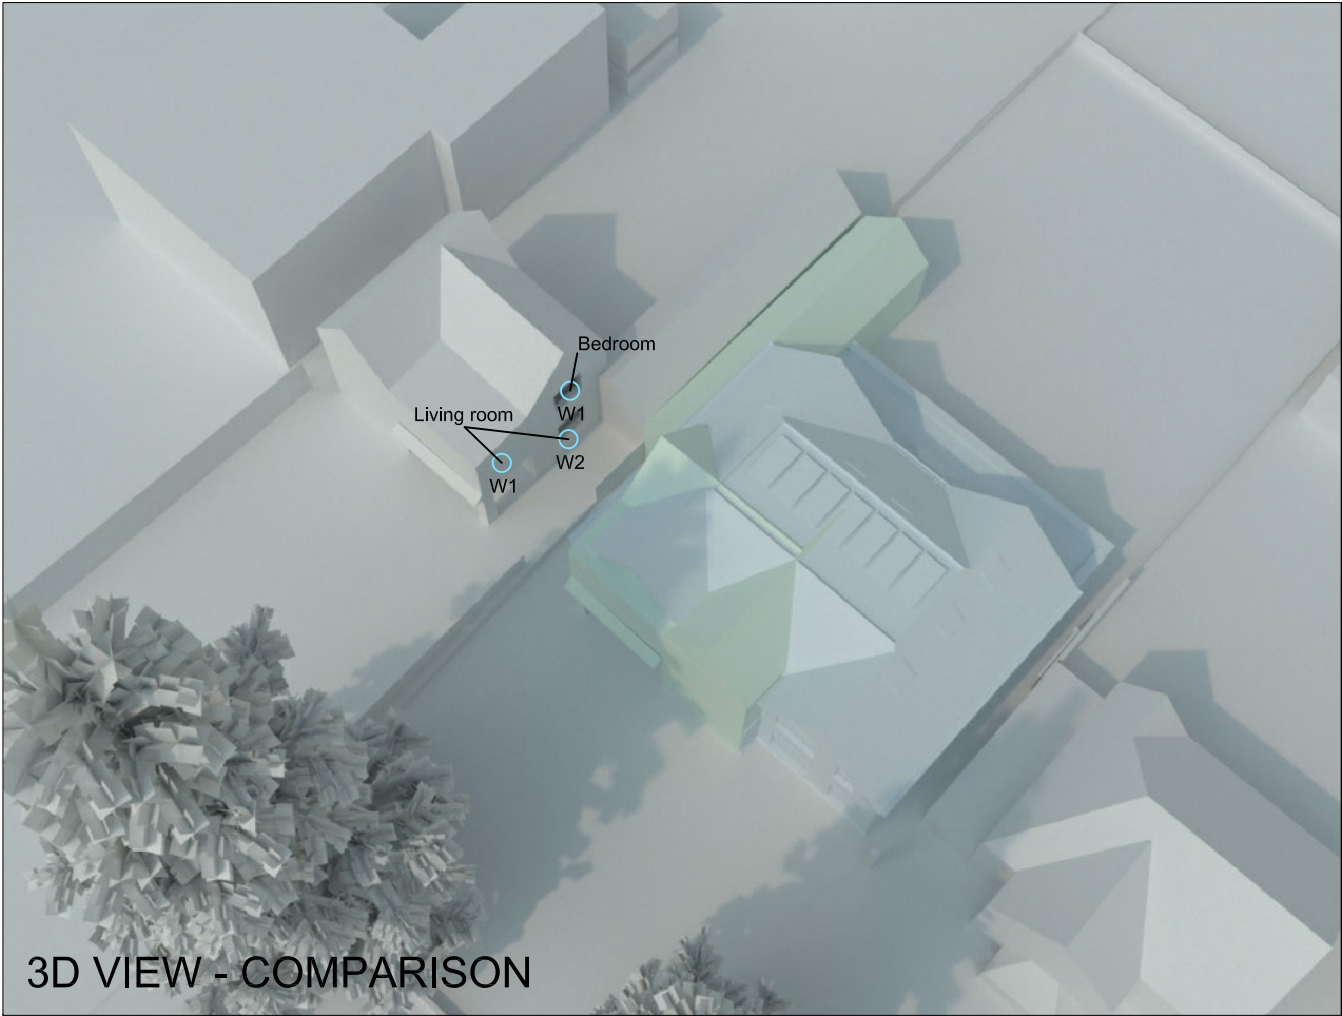

3D VIEW - COMPARISON

1) ALL DIMENSIONS TO BE CHECKED ON SITE AND NOT
2) DAYLIGHT AND SUNLIGHT SHALL BE INFORMED
OF ANY DISCREPANCIES IN WRITING.
3) ALL DIMENSIONS ARE IN MMS

SOURCES OF INFORMATION

Mike Worby Survey Consultancy Ltd
Topographical Survey
Received March 2022

GA&A Design
Planning Drawings
Received Nov 2022

KEY

- EXISTING BUILDING
- PROPOSED BUILDING

TITLE

Plan and 3D View
Mirror Image Profile
and Comparison with
Proposed Development

CLIENT

GA&A Design

PROJECT

25 Warren Road,
Ickenham, UB10 8AA



Daylight and Sunlight (UK) Ltd
22 Wenlock Road,
London, N1 7GU
T. 0845 052 1146
E. enquiries@daylightandsunlight.co.uk
W. daylightandsunlight.co.uk

DRAWN BY JN	DATE Dec 2022
SCALE NTS	CHECKED .
DRAWING NO. 1959/D&S/02	RELEASE NO. 2