
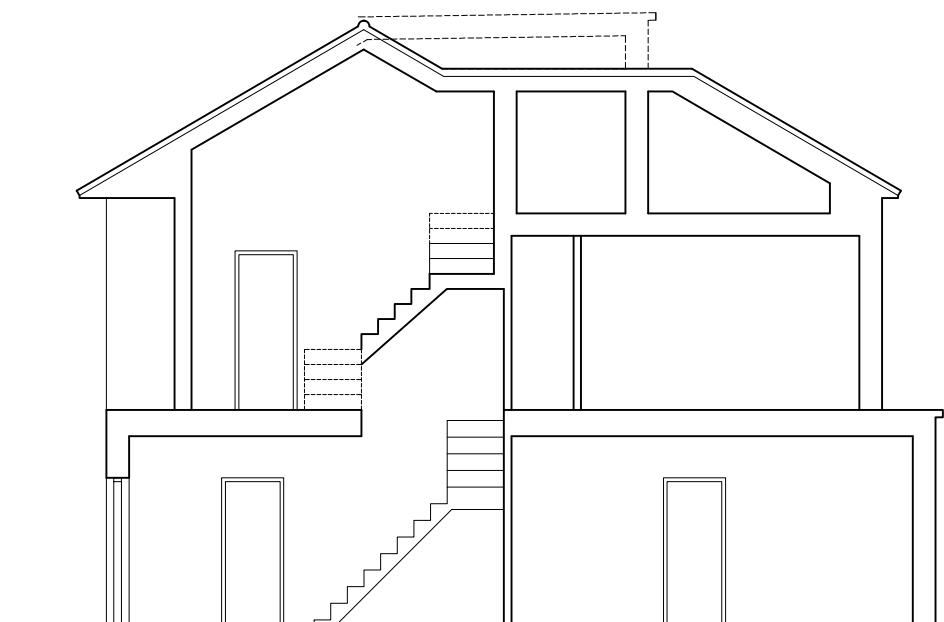
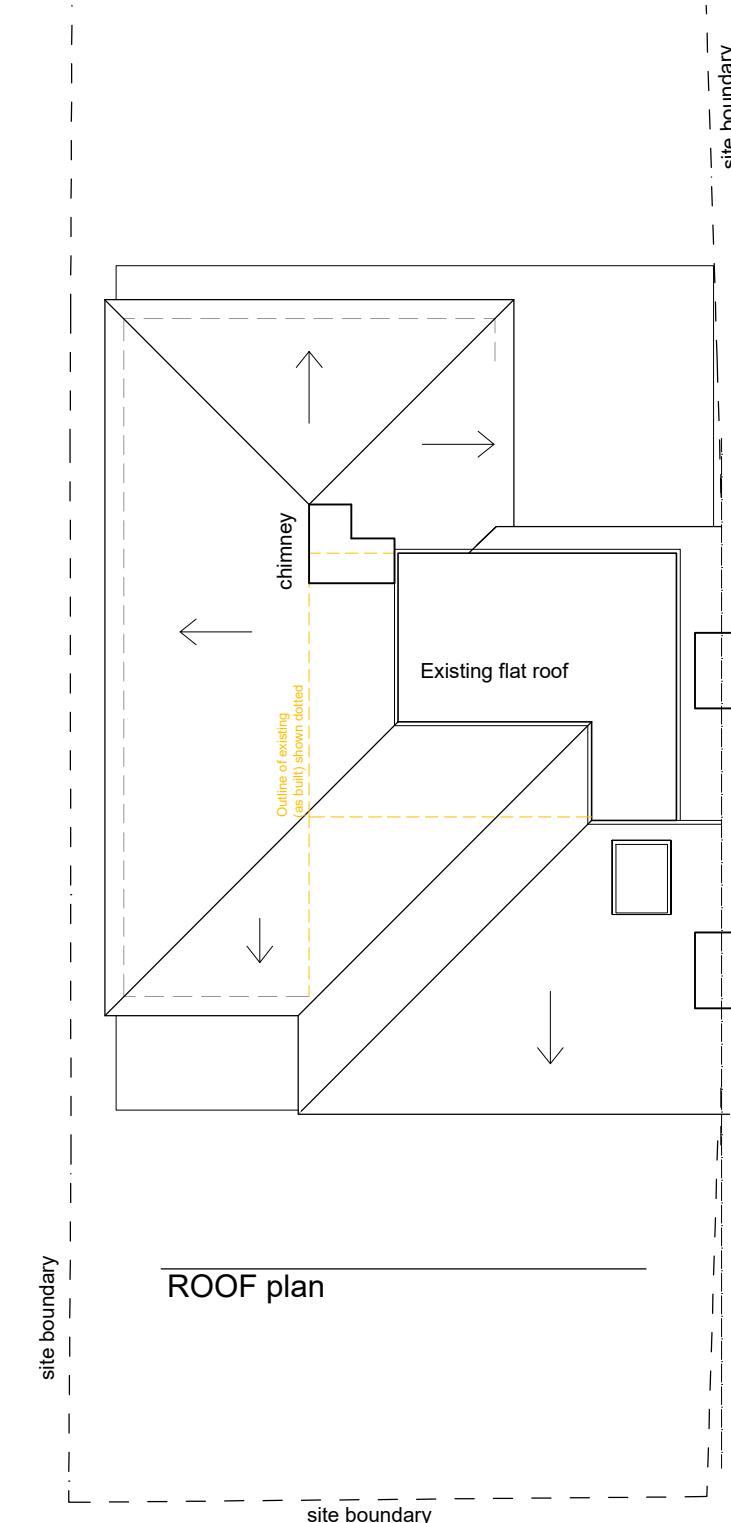
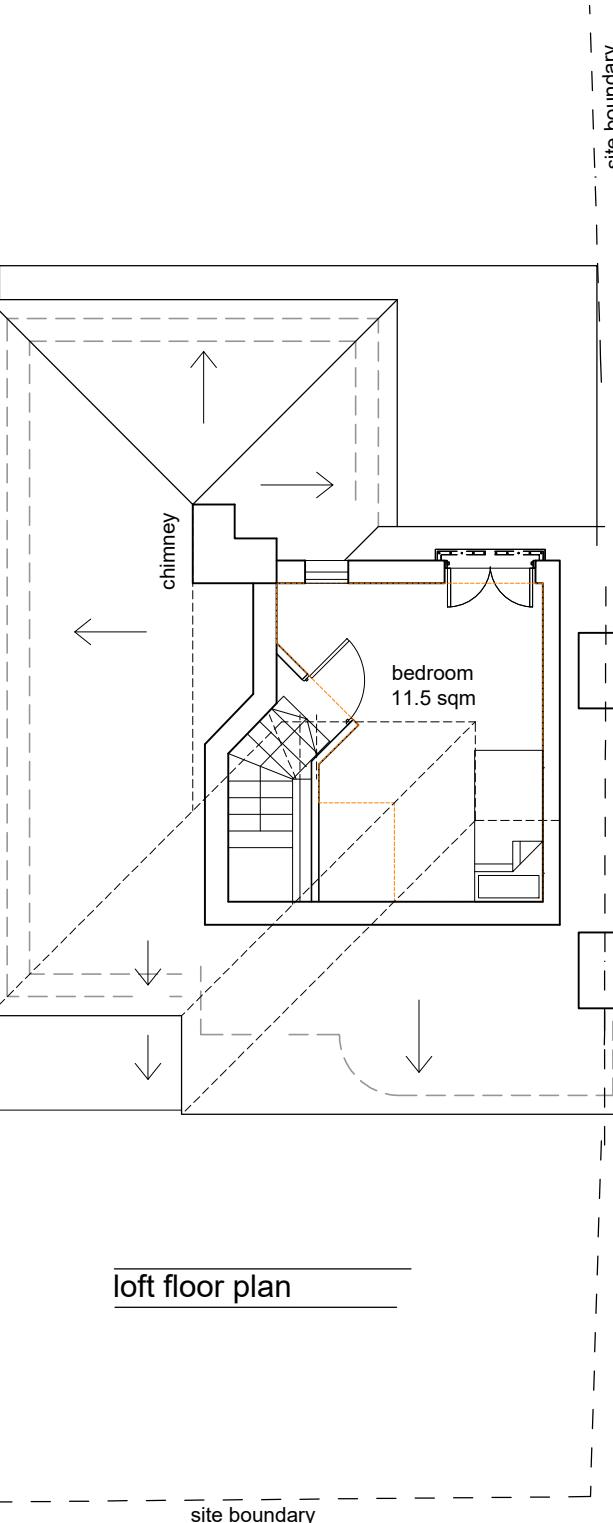


Notes: -
Do not scale from this drawing for any other purpose than planning. If no authorisation signature present drawing is for reference only. This drawing or part thereof is not to be copied without Agenda 21 Architects Studio written consent. Figured dimensions only are to be taken from this drawing. All dimensions to be checked on site by main contractor prior to commencement. All discrepancies to be reported to the Architect immediately. If in doubt, ask. © This drawing is the copyright of Agenda 21 Architects Studio Ltd.

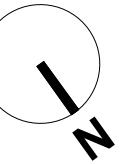

B- 04.04.24 JL Issued for Full-App
A- 07.12.23 JL Revised Pre-Application
11.08.23 AS Issued for Pre-Application

rev date by note

PLANNING

60 Bempton Drive, Ruislip,
Hillingdon, HA4 9DD

project name

Mr Bekim Mehmeti

client name

Proposed Plans and Section

drawing title

883-100-L-001

B

drawing number

883 1:100 @ A3 JL AS
job reference scale architect drawn by

agenda 21
architects studio

2-4 Sebastian Street London EC1V 0HE
t. 020 7687 6001 f. 020 7687 6002 e. info@agenda21arch.com