


60 BEMPTON DRIVE LOCATION PLAN

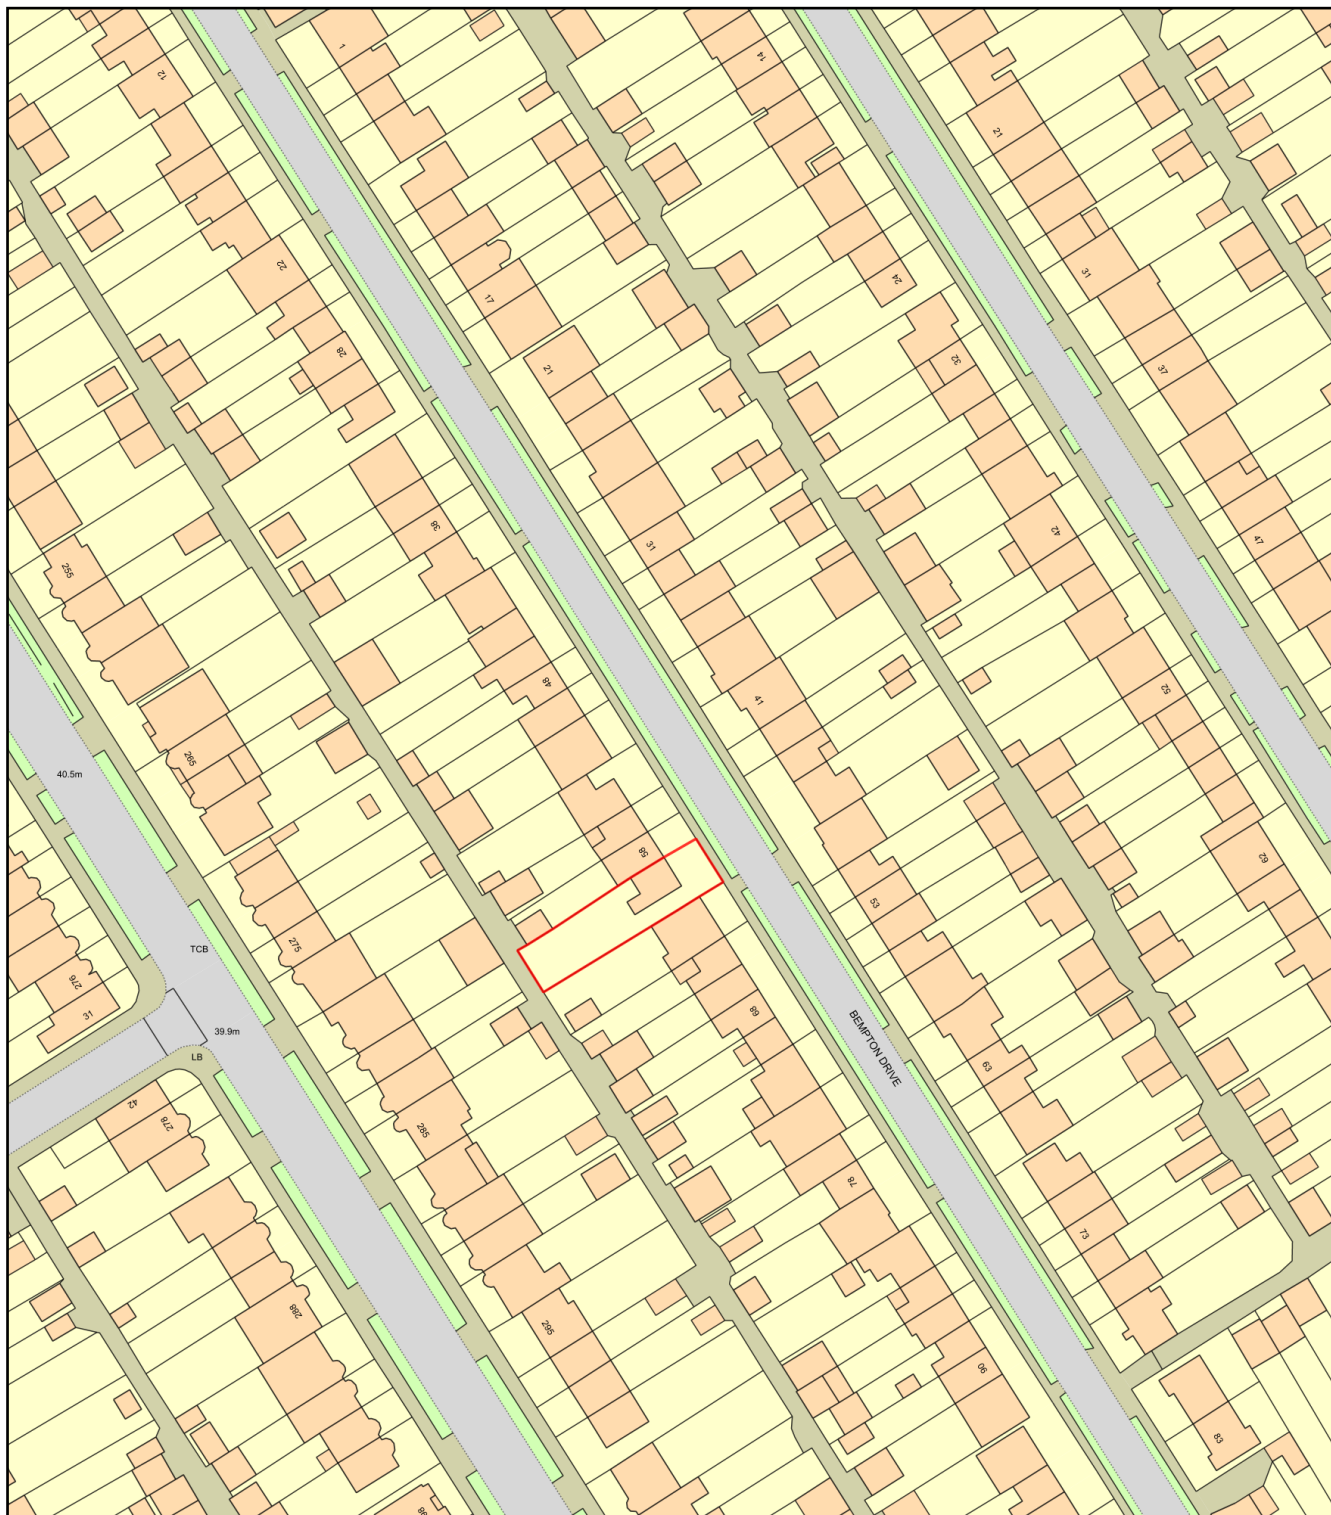

0 50
Metres



Plan Produced for: Bekim Mehmeti

Date Produced: 28 Aug 2025

Plan Reference Number: TQRQM25240075302246

Scale: 1:1250 @ A4

Drawing No: 60-BD-01