


London Borough of Hillingdon

Communication HUB Proposal

SITE PLAN AND IMAGES

Site C Pavement outside
44 Joel Street, Northwood,
HA6 1NZ



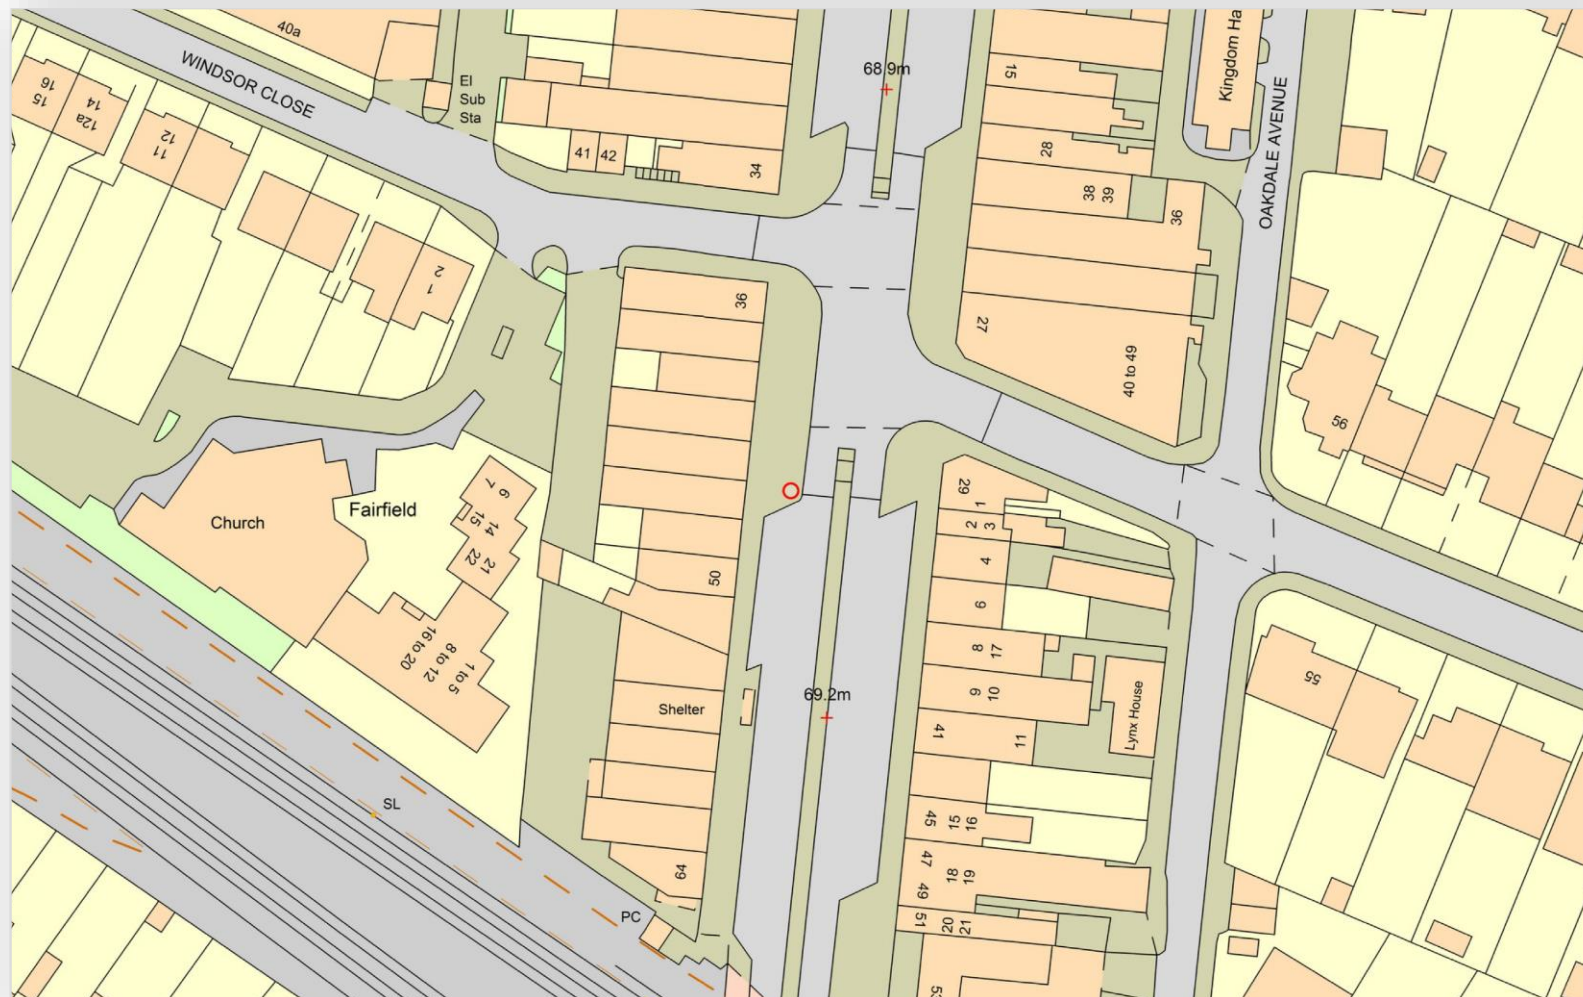

O/S 44 Joel Street

Easting 510248

Northing 190378



Application Site



1:1250 @ A4




O/S 44 Joel Street

Easting 510248

Northing 190378



Proposed Hub Unit

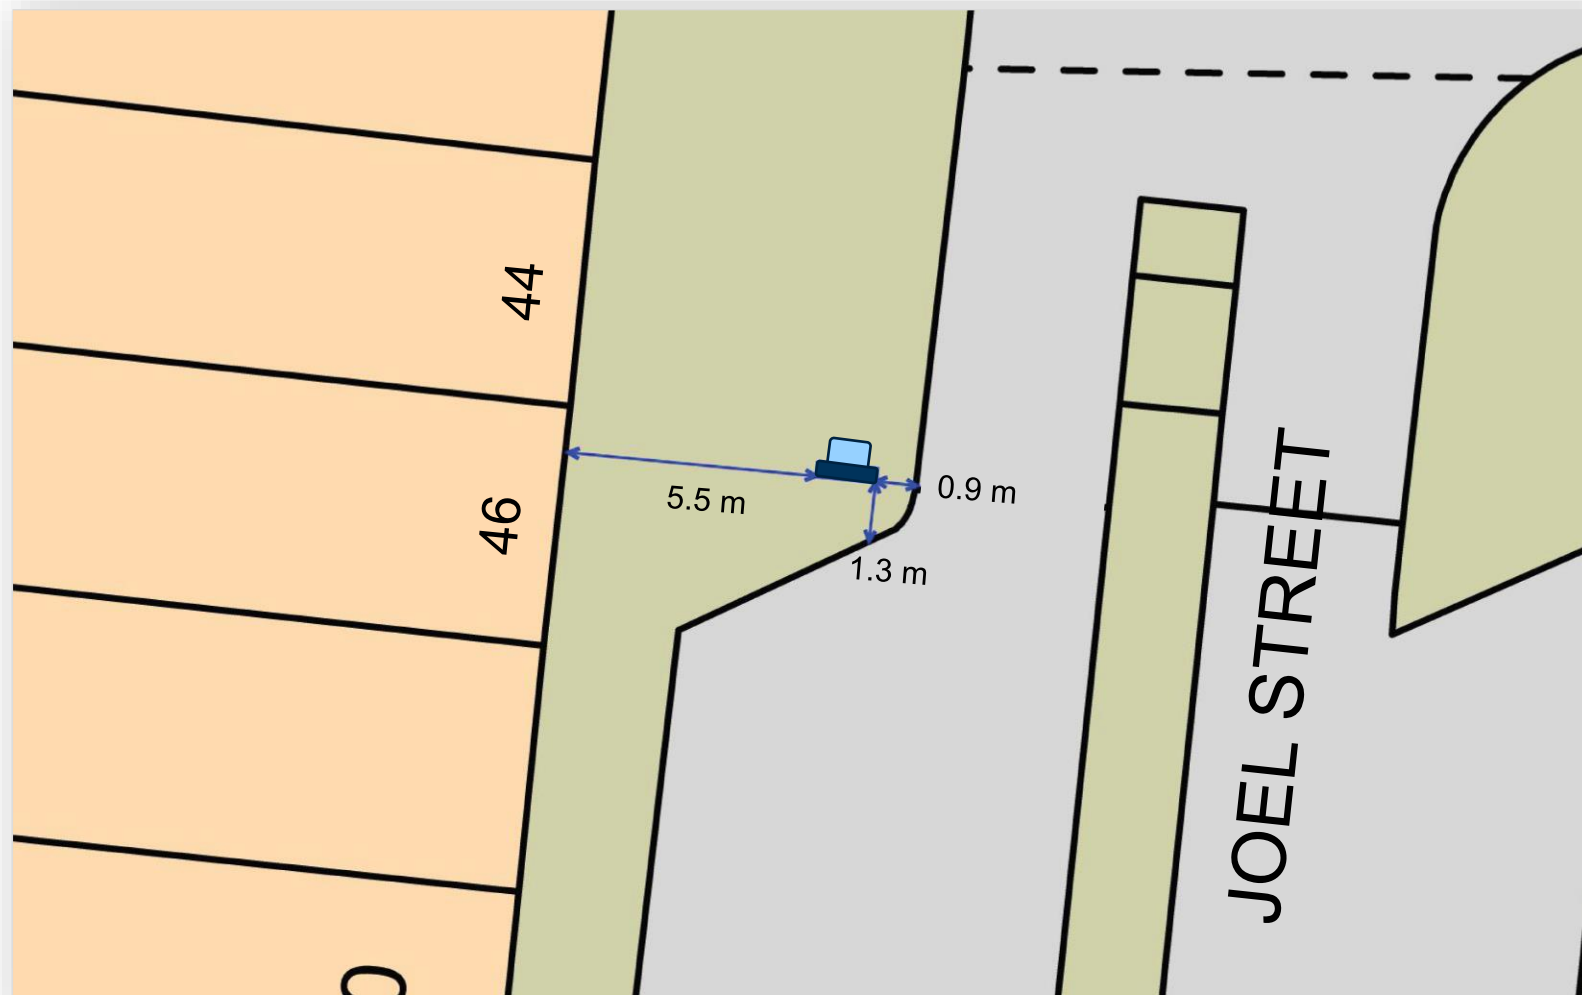

1:200 @ A4



Site C

O/S 44 Joel Street



Communication Hub Unit

