

London Borough of Hillingdon

Communication HUB Proposal

SITE PLAN AND IMAGES

Site D Pavement outside
39 Station Road, Hayes,
UB3 4BE



HILLINGDON
LONDON



O/S 39 Station Road

Easting 509826

Northing 179748




Application Site

0m 50m

1:1250 @ A4



Proposed Hub Unit

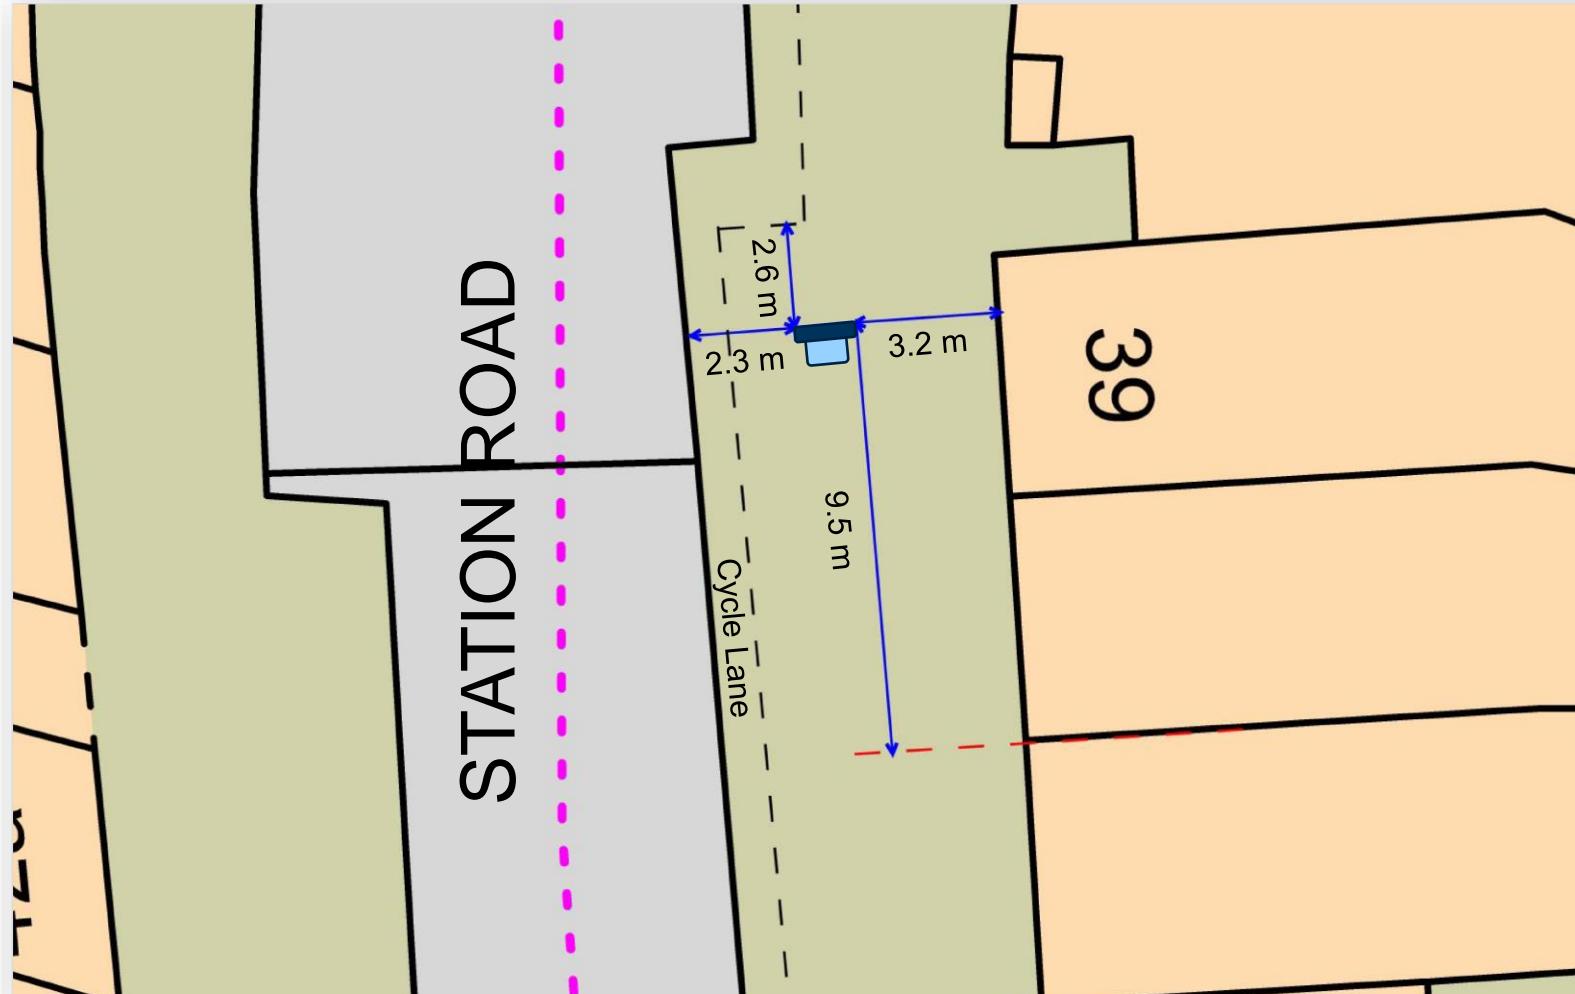

0m 6m

1:200 @ A4

JCDecaux

Site D

O/S 39 Station Road



JCDecaux

Site D

O/S 39 Station Road



JCDecaux

Communication Hub Unit

