


1 High Street Cowley

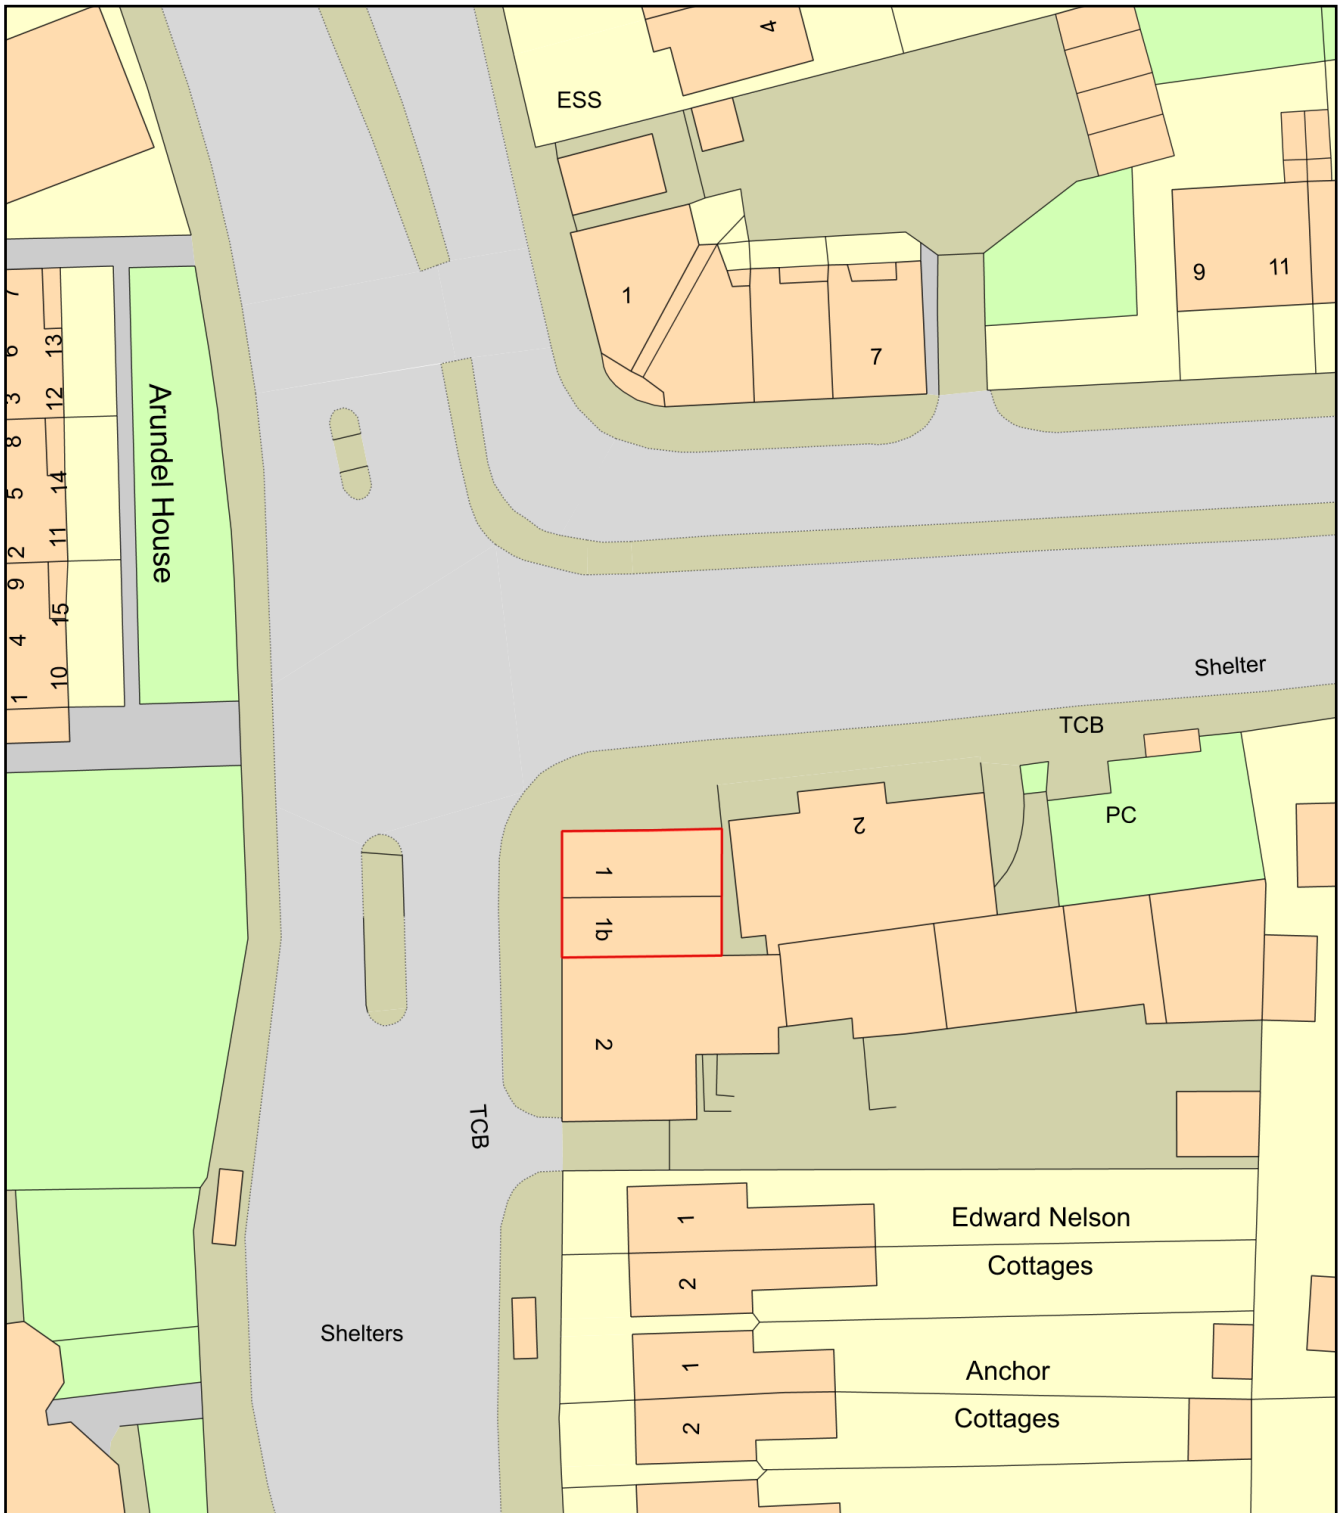

0 20
Metres



Plan Produced for: Masood Shah

Date Produced: 05 Jul 2022

Plan Reference Number: TQRQM22186204819207

Scale: 1:500 @ A4