

Dimensions to be verified on site.  
DO NOT SCALE FROM THIS DRAWING.  
No responsibility is taken for their accuracy.

This drawing is the property of **Design Workshop Consultant Ltd**. Copyright is reserved by them and the drawing is issued on the condition that it is not copied, reproduced, retained or disclosed to any third party without the written consent of **Design Workshop Consultant Ltd**.

Site Address:

80, Ryefield Avenue,  
Uxbridge,  
UB10 9BZ.

Title:

Block and Location  
Plans




Scale: 1:500, 1:1250

Paper Size: A3

Rev Date Comments

Drawn By: MP  
Job Ref: 22050  
Date: May 2022  
Drawing No. PA - 01

Proposed Extension

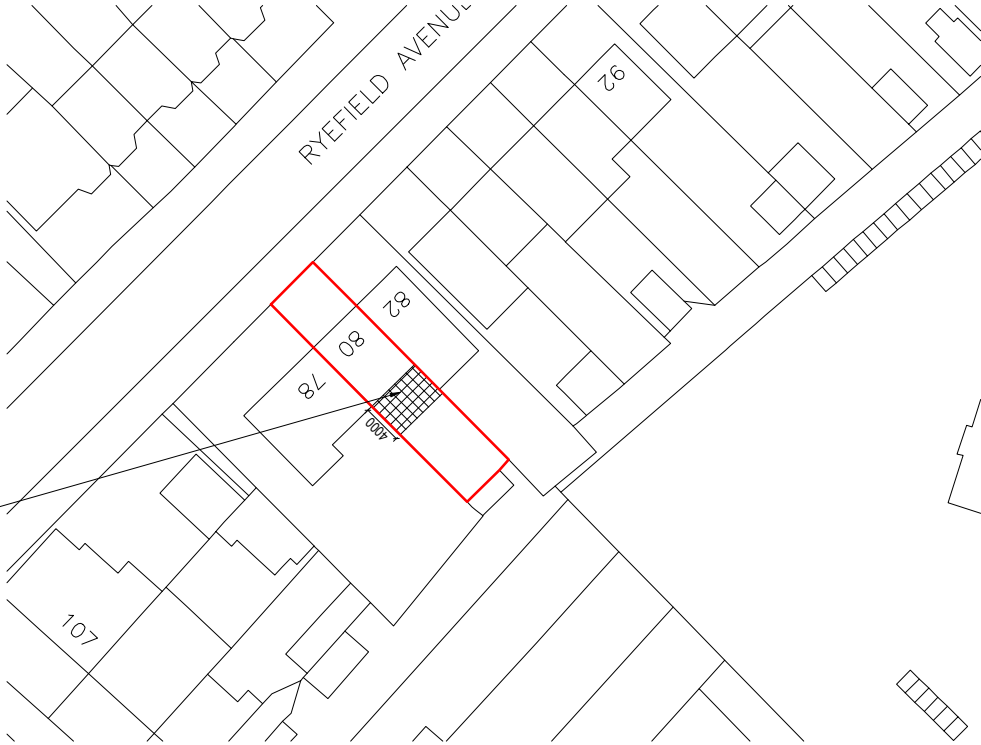

Block Plan



Site Location

