

Dimensions to be verified on site.
DO NOT SCALE FROM THIS DRAWING.
No responsibility is taken for their accuracy.

This drawing is the property of Design Workshop
Consultant Ltd. Copyright is reserved by them and
the drawing is issued on the condition that it is not
copied, reproduced, retained or disclosed to any
other person without the written consent of Design Workshop
Consultant Ltd.

Site Address:

80, Ryefield Avenue,
Uxbridge,
UB10 9BZ.

Title:

Block and Location
Plans




Scale: 1:500, 1:1250

Paper Size: A3

Rev Date Comments

Drawn By: JWP
Job Ref: 22050
Date: May 2022
Drawing No. LW - 01

Proposed Extension

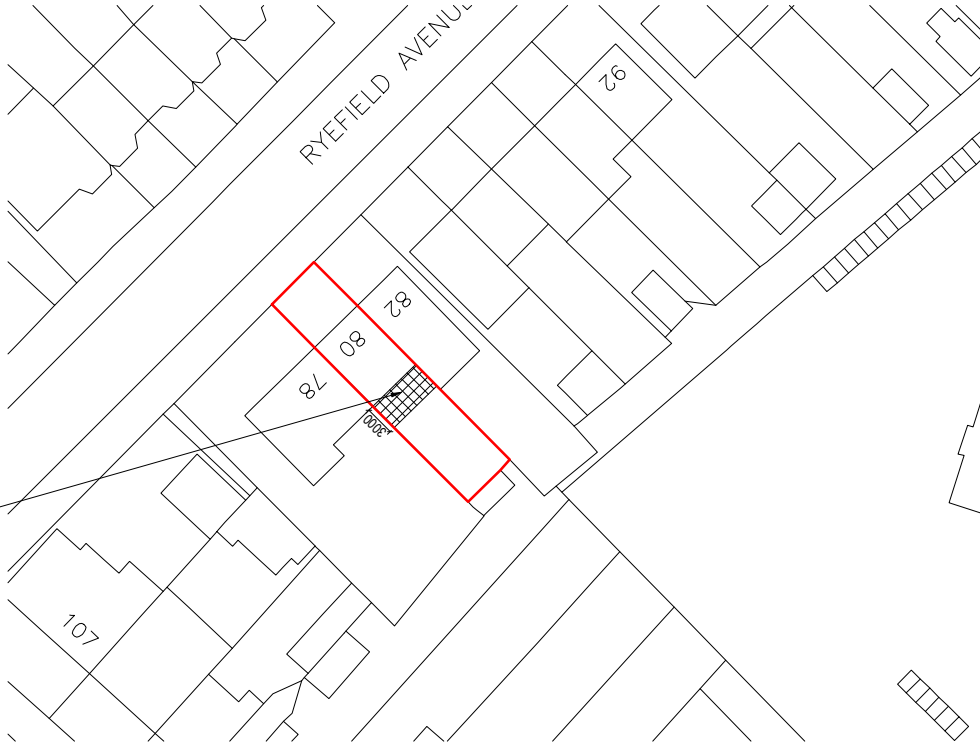

Block Plan



Site Location

