



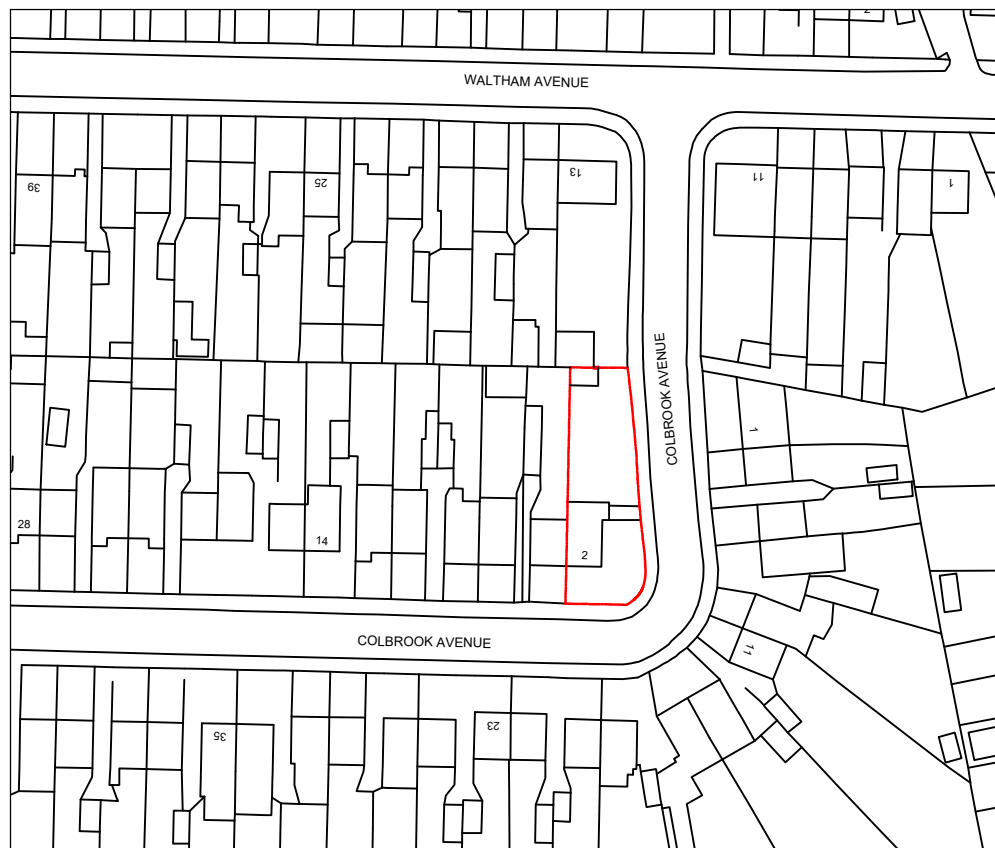

LOCATION PLAN

1 : 1250 SCALE

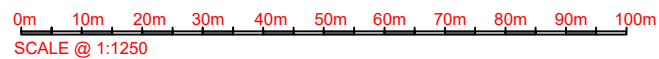

NOTES :

[illegible]

SJR DESIGN LTD.

Client: MR. JAGTAR SINGH

Job Title

2 COLBROOK AVENUE
HAYES
UB3 1TG

Drawing Title
LOCATION PLAN

Scale: 1 : 100 (A4)

Date: MARCH 2023

Checked by:	Drawn by: RS
-------------	--------------

Drg No.
TP/466/NH01

Rev.