


1 2 3 4 5 6 7 8 9

10

NOTES :

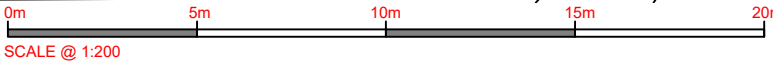

COLBROOK AVENUE

COLBROOK AVENUE

Existing Garage
has been demolished

4

2

SYK DESIGN LTD.

REGISTERED DESIGNER (ARCHITECTURE)

Client: MR. JAGTAR SINGH

Job Title

2 COLBROOK AVENUE
HAYES
UB3 1TG

Drawing Title
BLOCK PLAN
(DISMANTLE OF CONDITION)


Scale: 1:200 (A4)

Date: MARCH 2023

Checked by: Drawn by: RS

Dwg No.
TP/466/NH08

Rev.
A

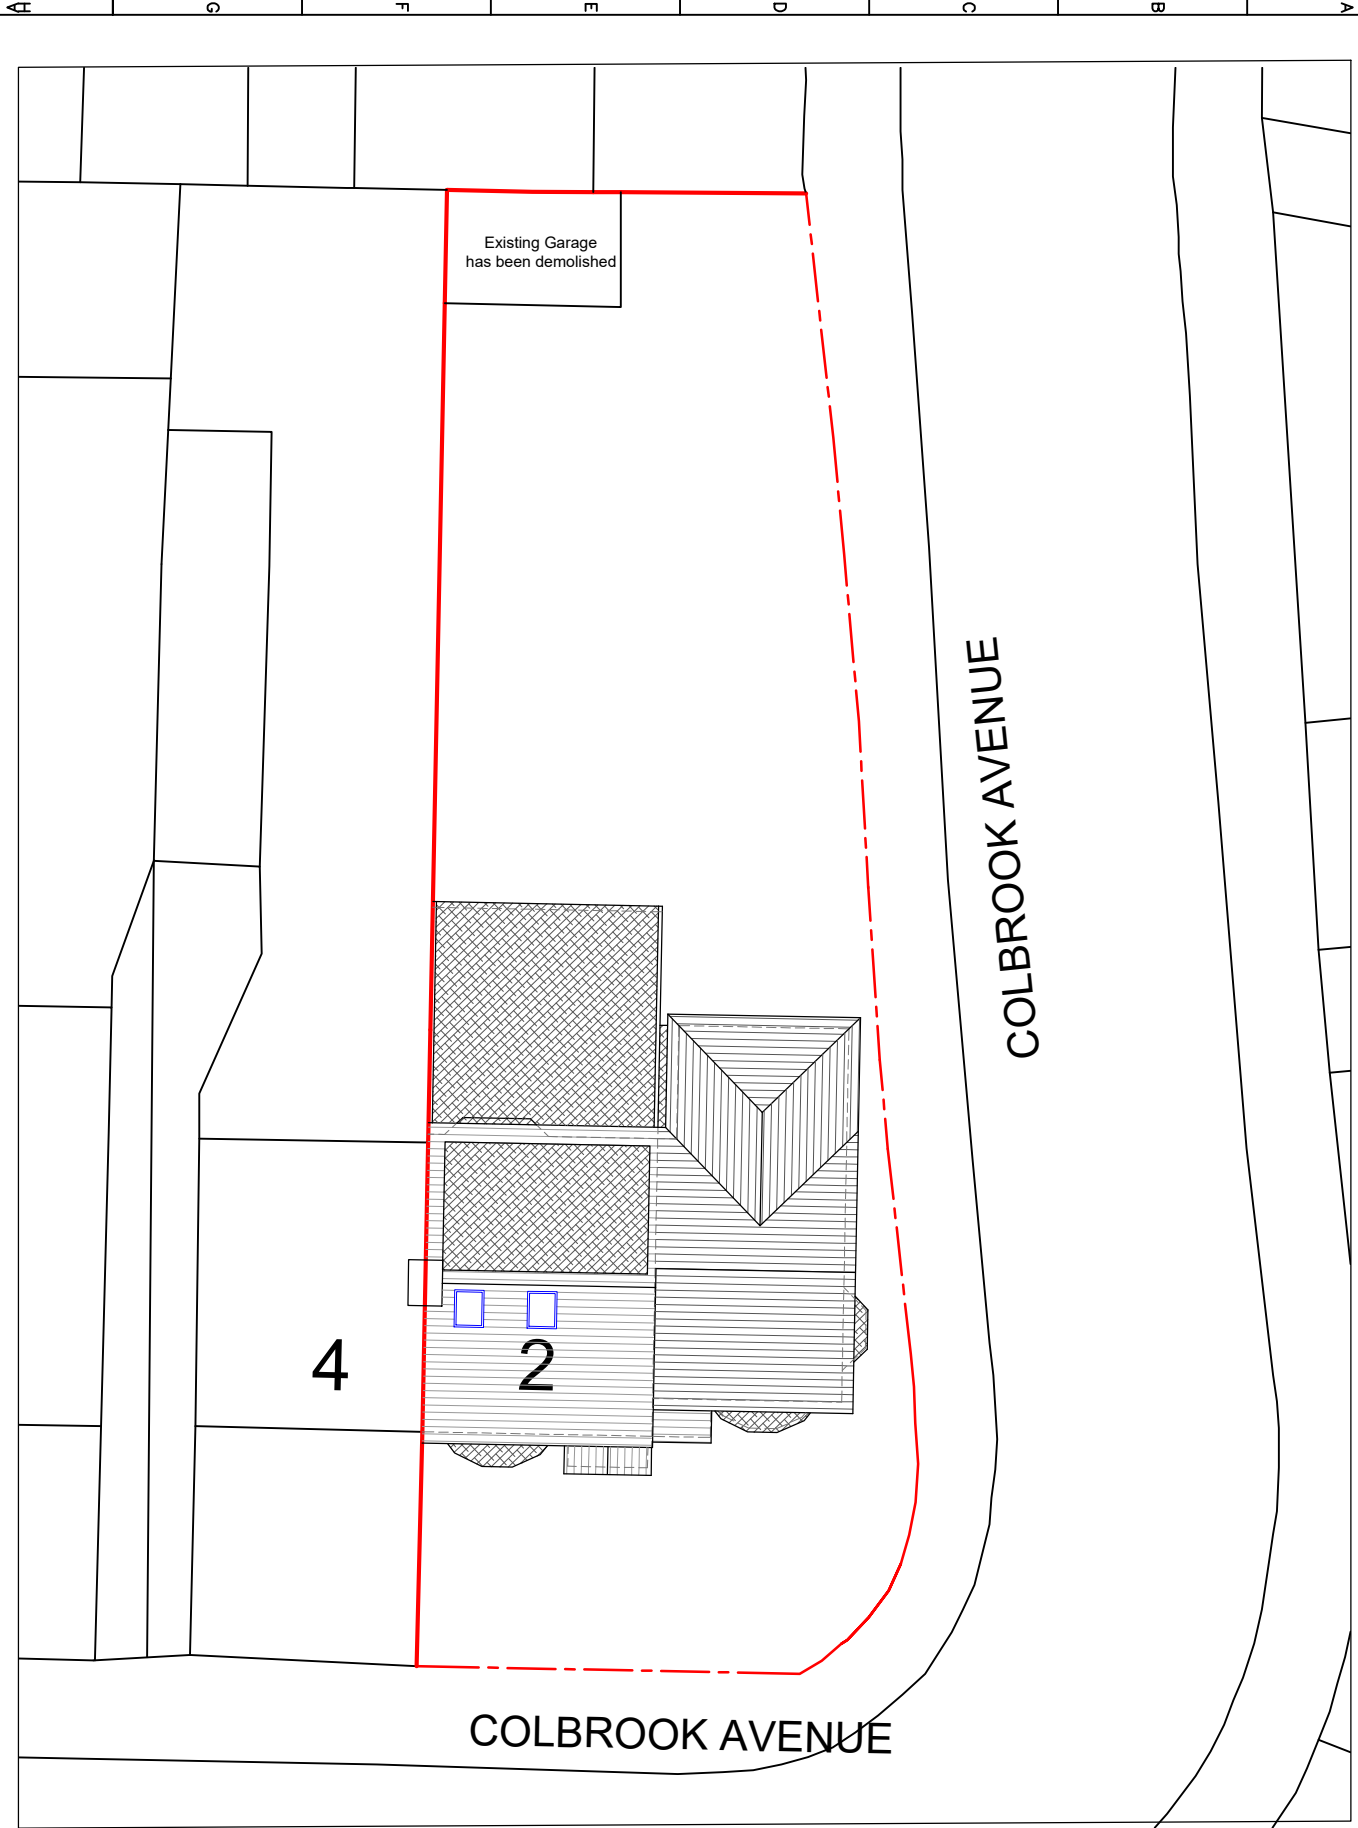

A B C D E F G H

1 2 3 4 5 6 7 8 9

10

H