


NOTES

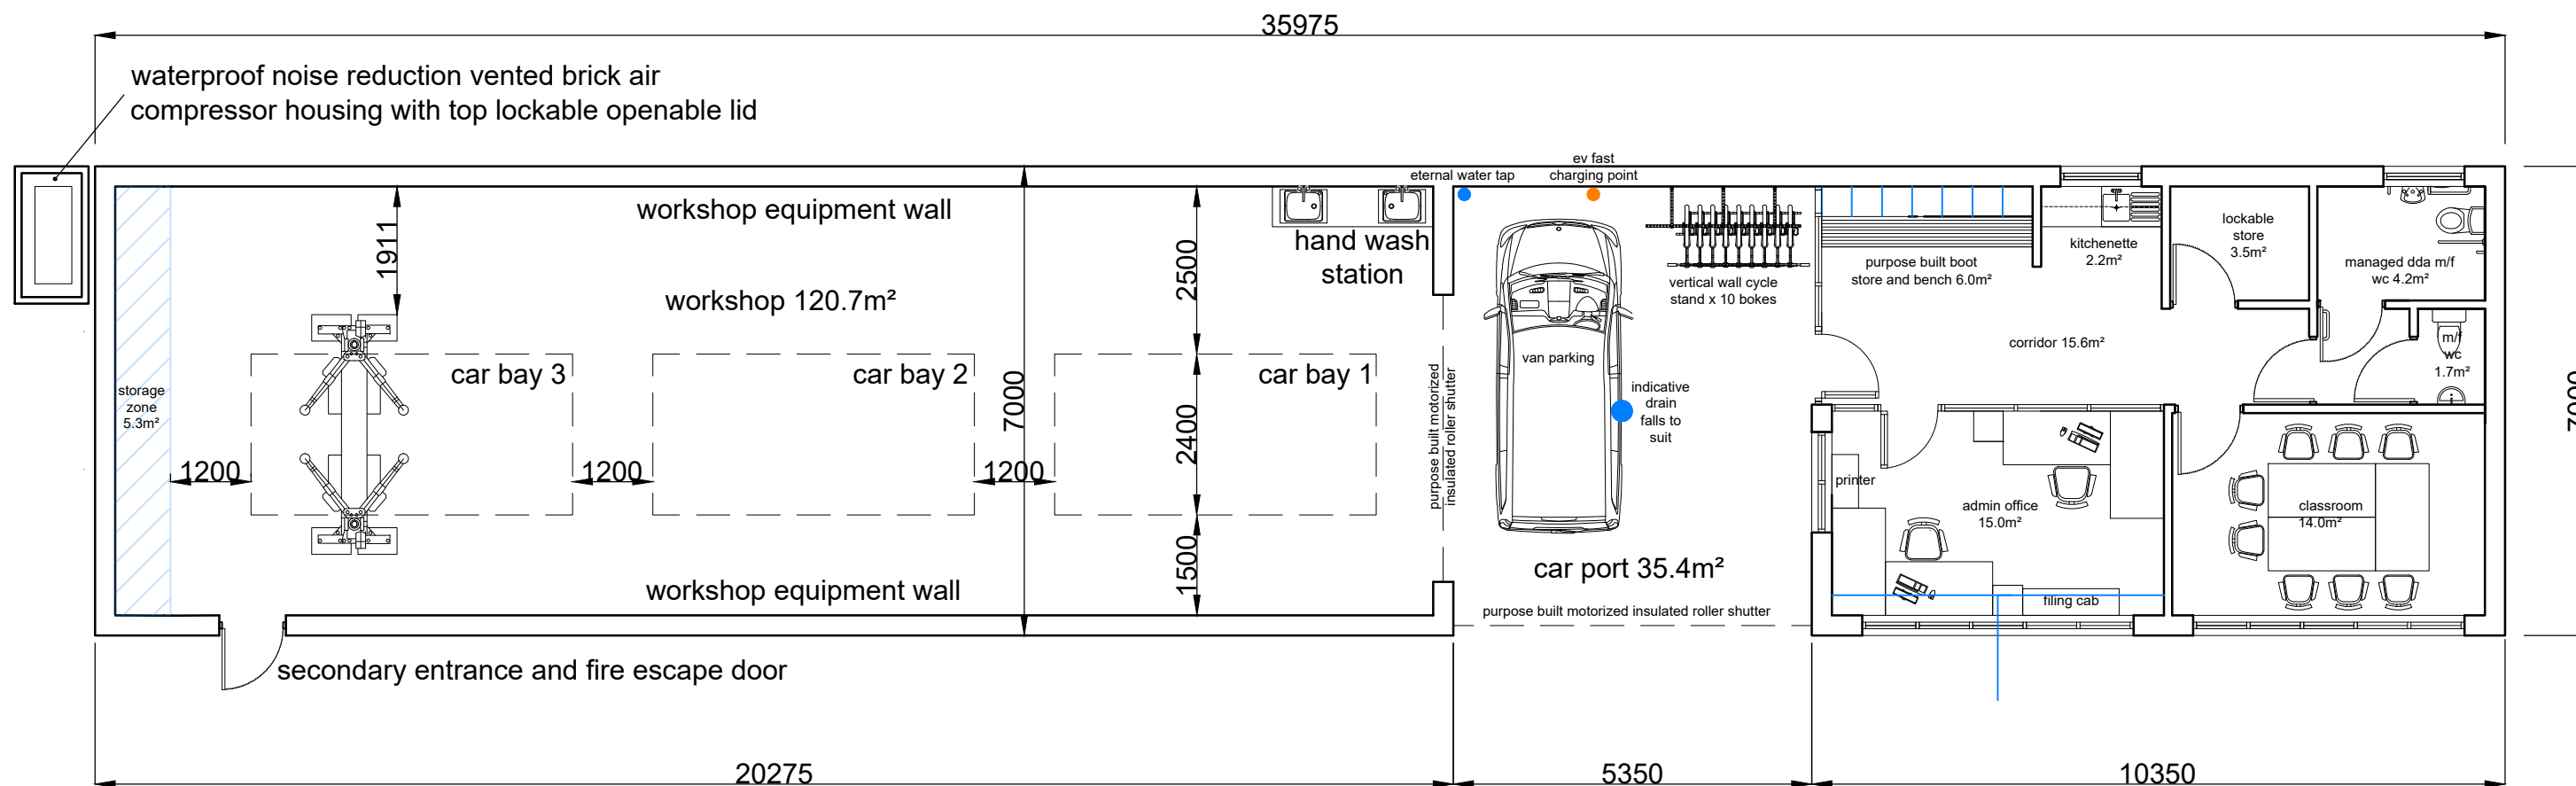

PLAN

GEA = 262m²

A	Workshop stores replaced with store zone, and compressor housing, wash station relocated and dims added.	db	01.06.22
Rev	Revision notes	initials	Date



PLACE, CAPITAL PROGRAMME WORK SERVICE
2E/10, CIVIC CENTRE, UXBRIDGE, UB8 1UW
Tel: 01895 250 111
www.hillingdon.gov.uk

PROJECT
NEW EDUCATIONAL WORKSHOP
BLACK HORSE YARD GARAGE SITE
Black Horse Yard, Uxbridge UB8 2QX

DESCRIPTION

PROPOSED PLAN

SCALE 1:100@A3	DRAWN BY DB	CHECKED BY DB	DATE DEC 2021
-------------------	----------------	------------------	------------------

DRAWING No. 2021/D/305/P/04	REV. A
--------------------------------	-----------

