



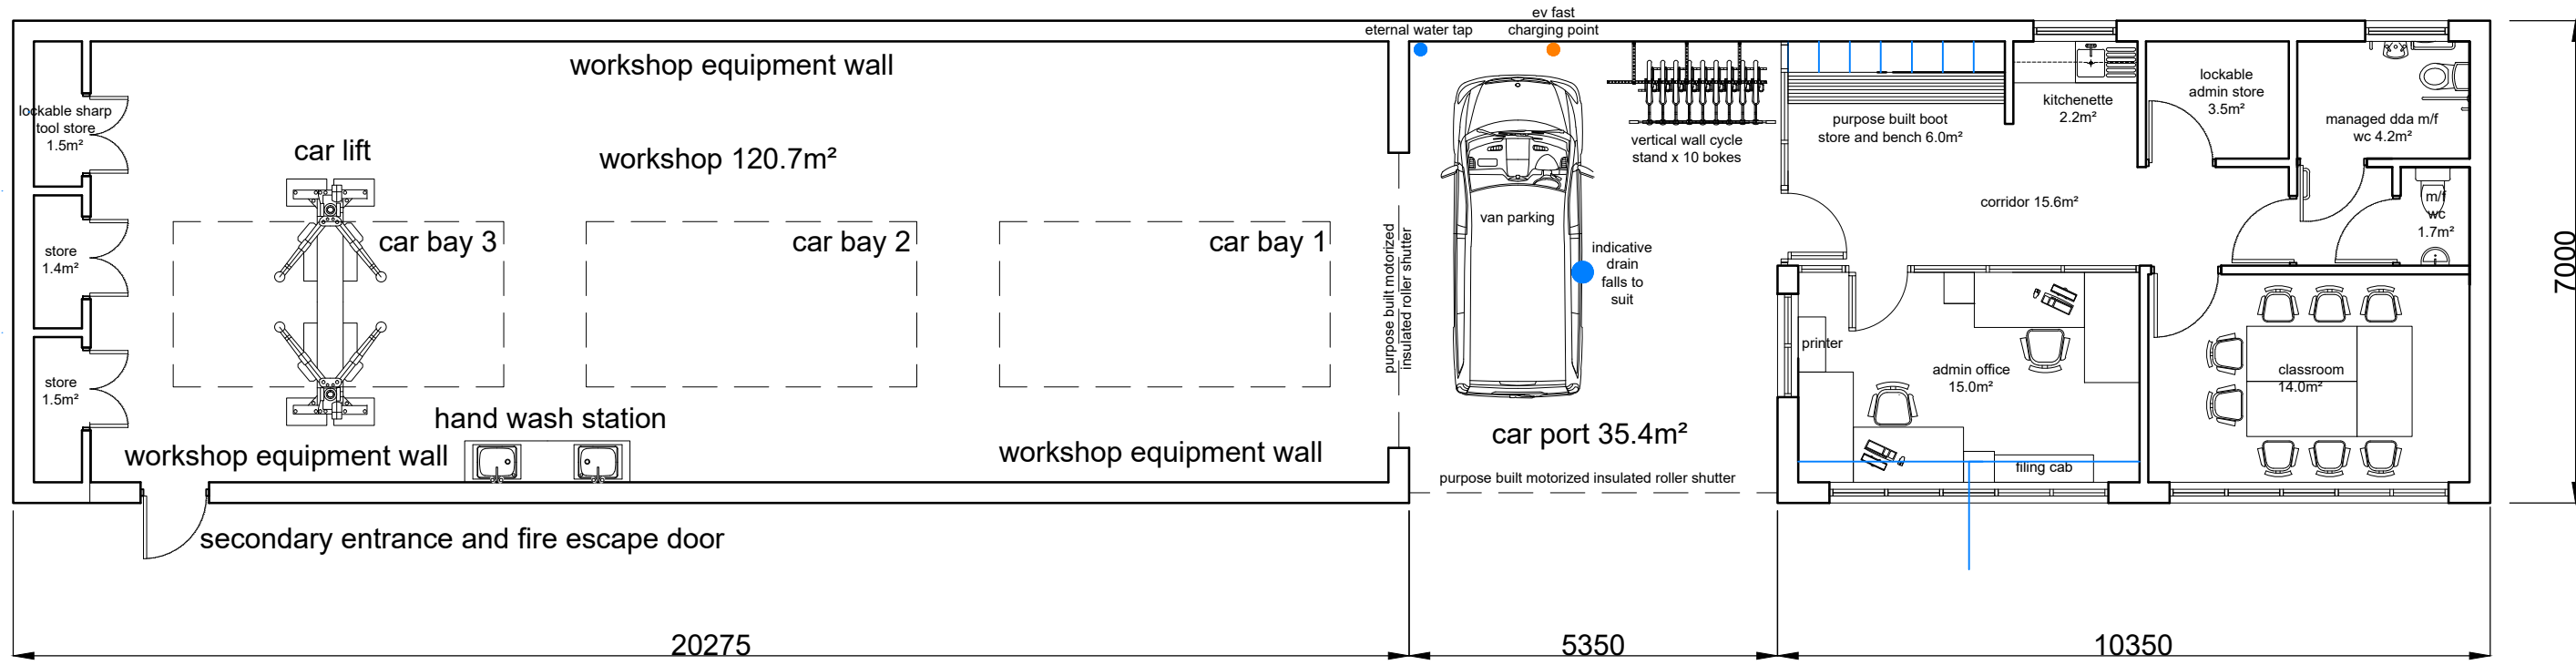

PLAN 1:100@A3
GEA =252m²

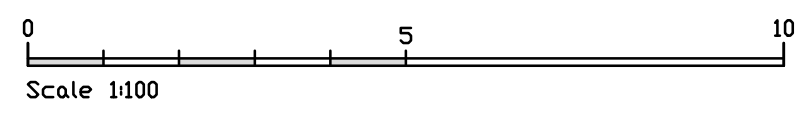

-	-	-	-
Rev	Revision notes	Initials	Date
 PLACE, CAPITAL PROGRAMME WORK SERVICE 2E/10, CIVIC CENTRE, UXBRIDGE, UB8 1UW Tel: 01895 250 111 www.hillingdon.gov.uk			
PROJECT NEW EDUCATIONAL WORKSHOP BLACK HORSE YARD GARAGE SITE Black Horse Yard, Uxbridge UB8 2QX			
DESCRIPTION PROPOSED PLAN			
SCALE 1:100@A3	DRAWN BY DB	CHECKED BY DB	DATE MAY 2022
DRAWING No. 2021/D/305/P/04			REV.