

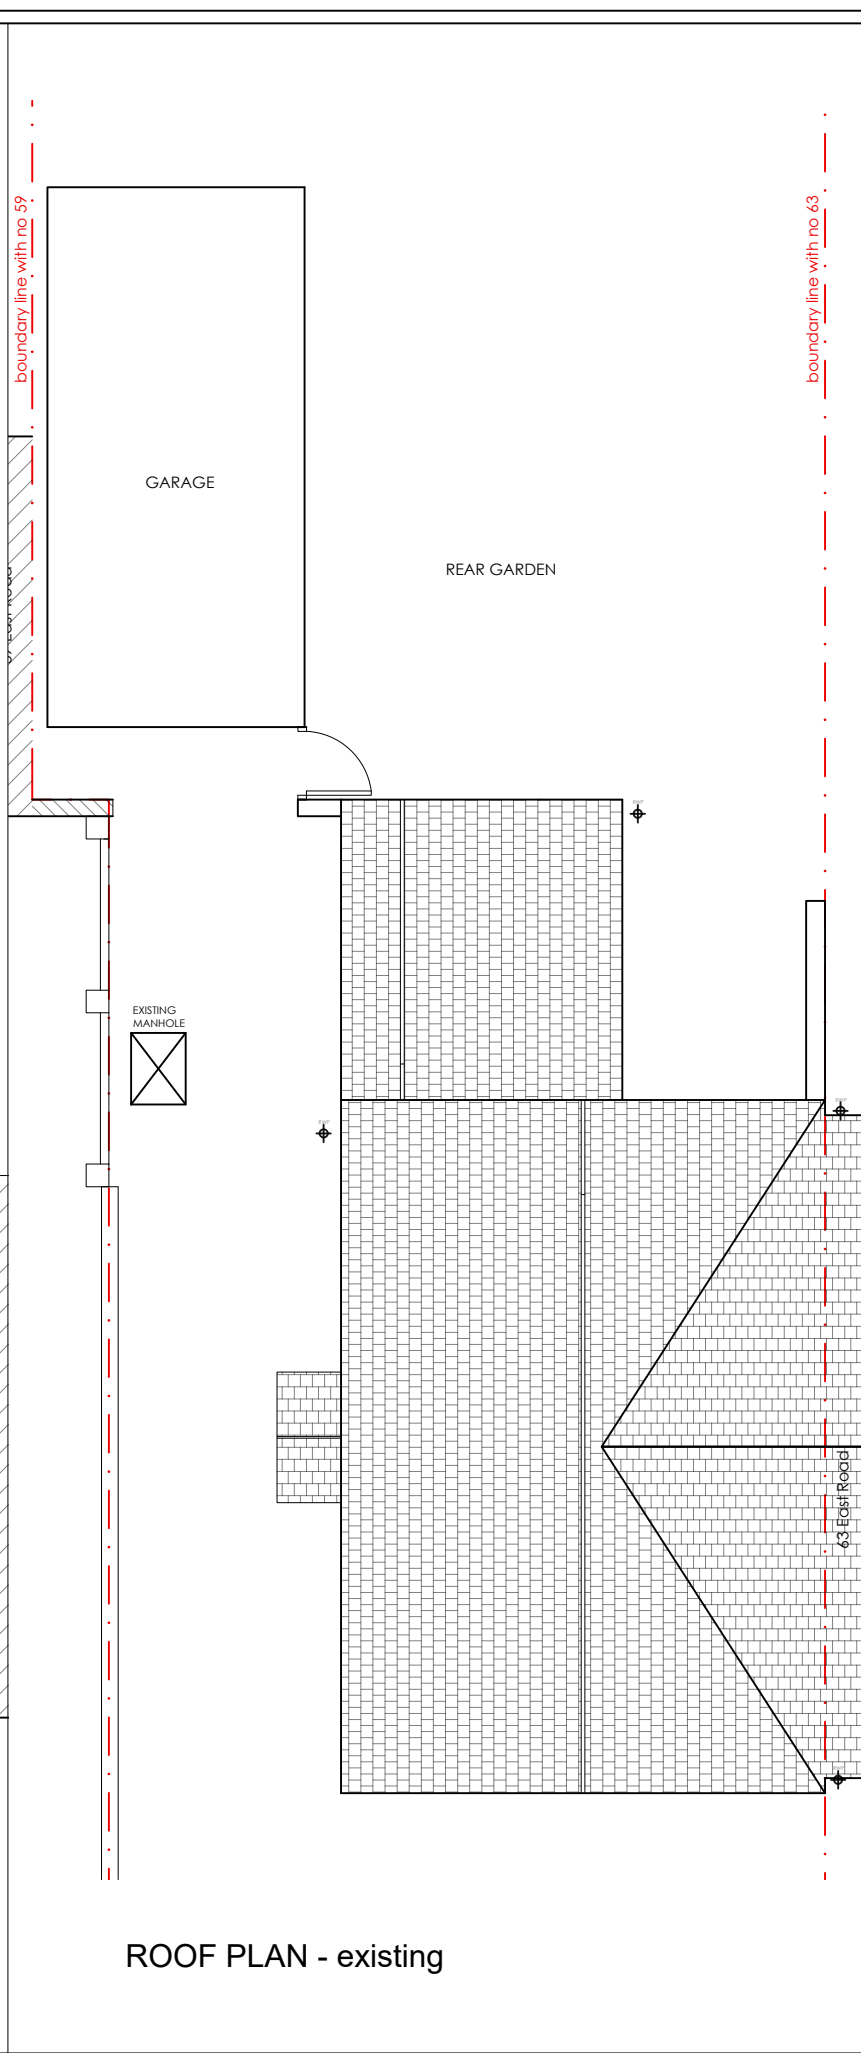
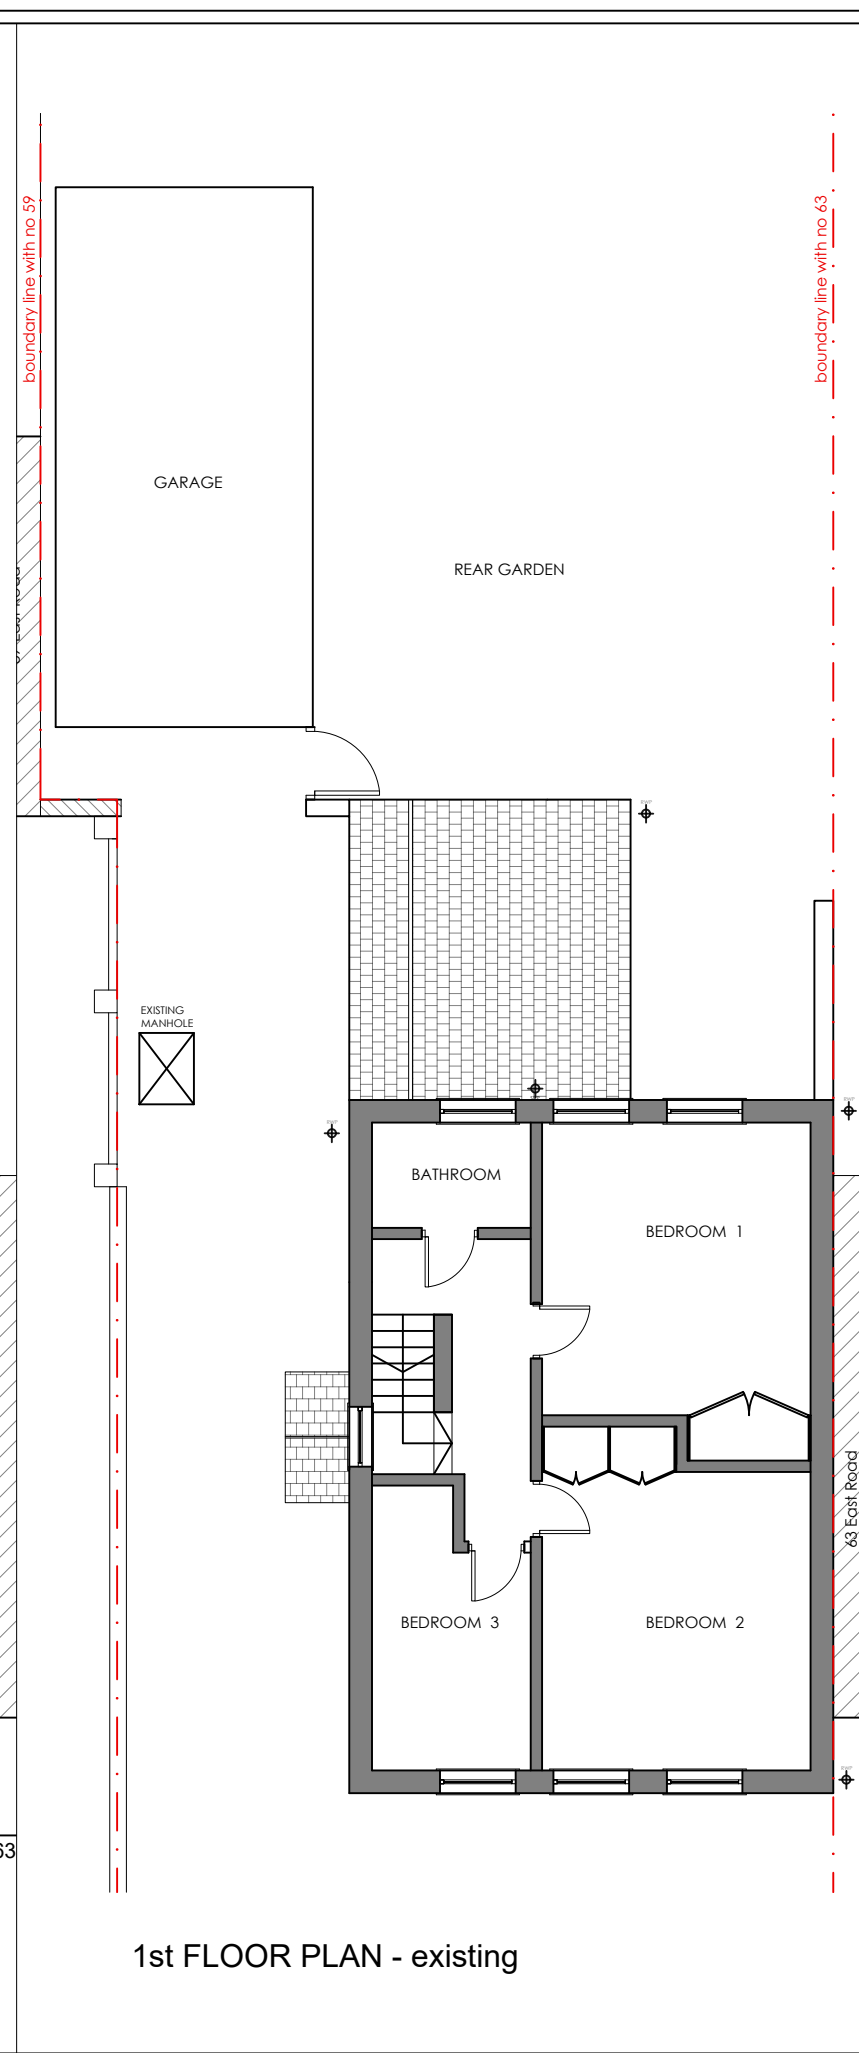


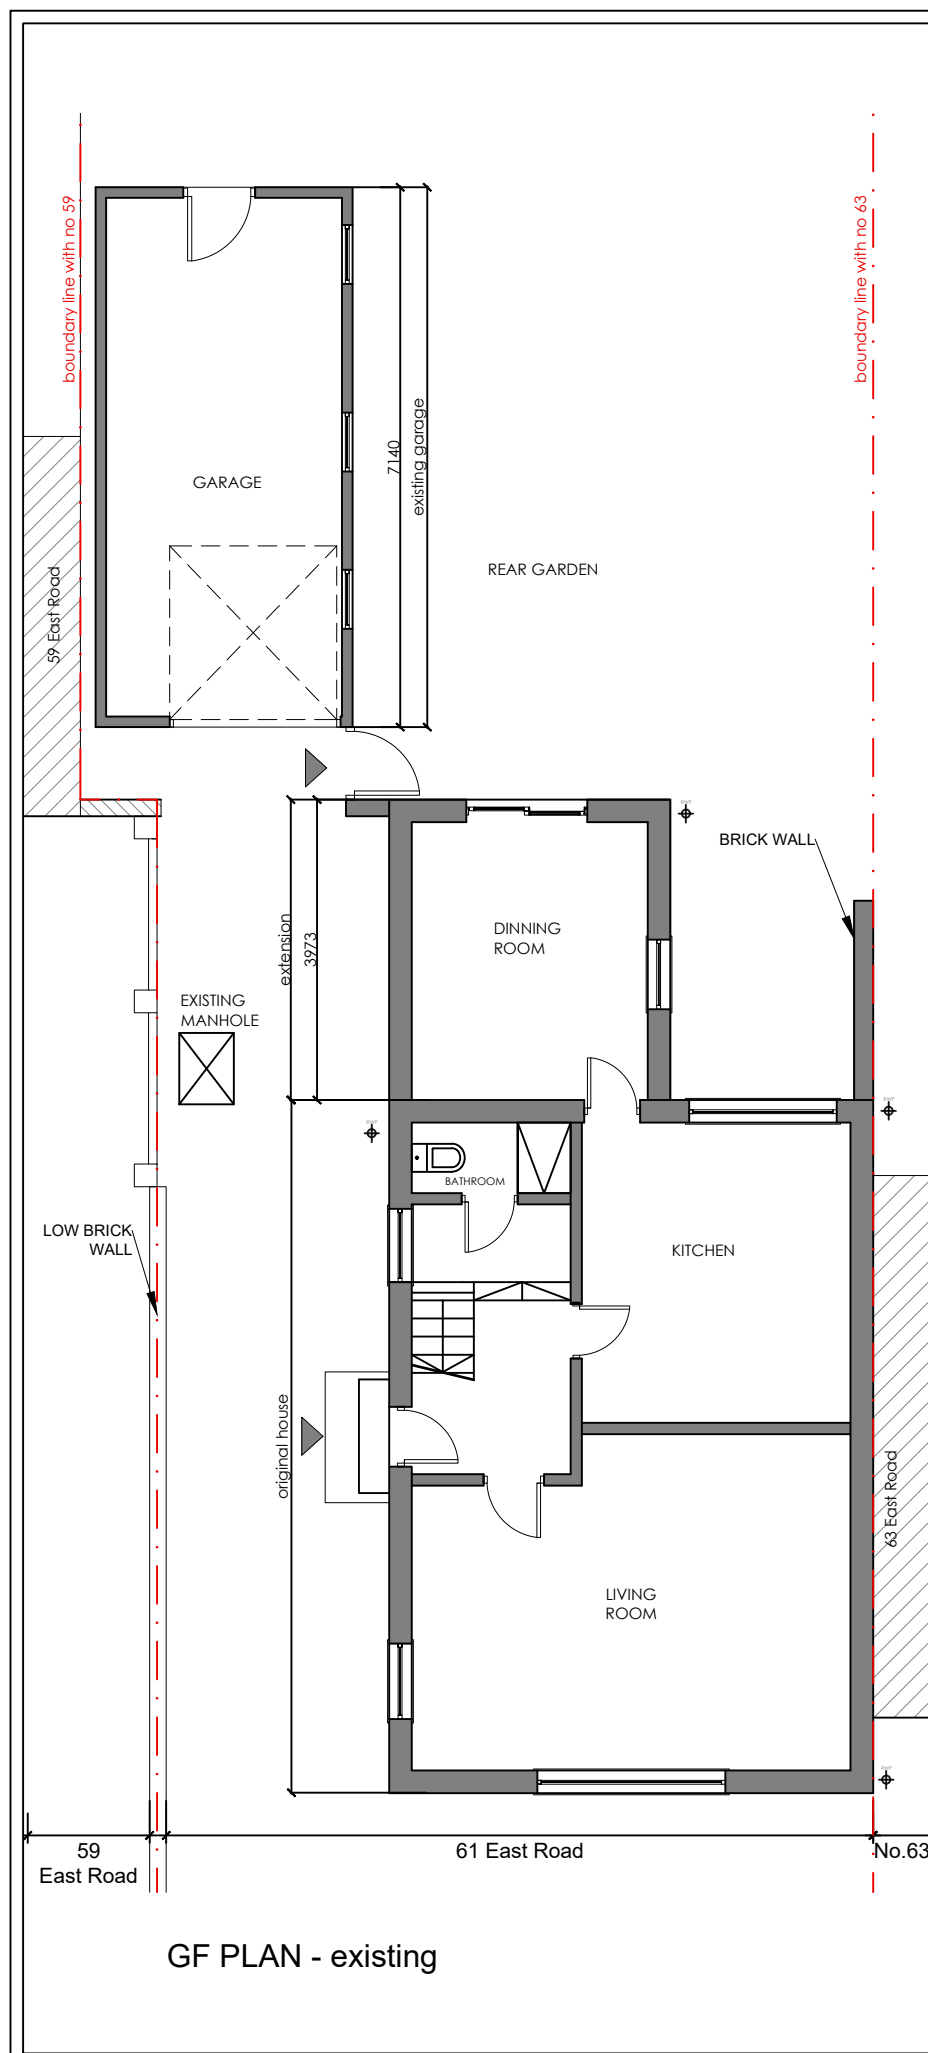

Notes:

- Do not scale from this drawing
- All dimensions to be checked on site

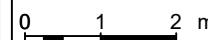

 Existing walls
 New walls
 Boundary line

A	FOR PLANNING	26.05
REV	REVISION ISSUE	DA

COMPANY NAME
Marta Czaplicka - Collins
9 Bell Close
HA5 2AQ
07505738061

PROJECT NAME AND ADDRESS

West Dryton
61 East Road
UB7 9HA

Existing Plans

PROJECT	WD	SHEET
DATE	05.04.2022	
SCALE	1:100 @ A3	