

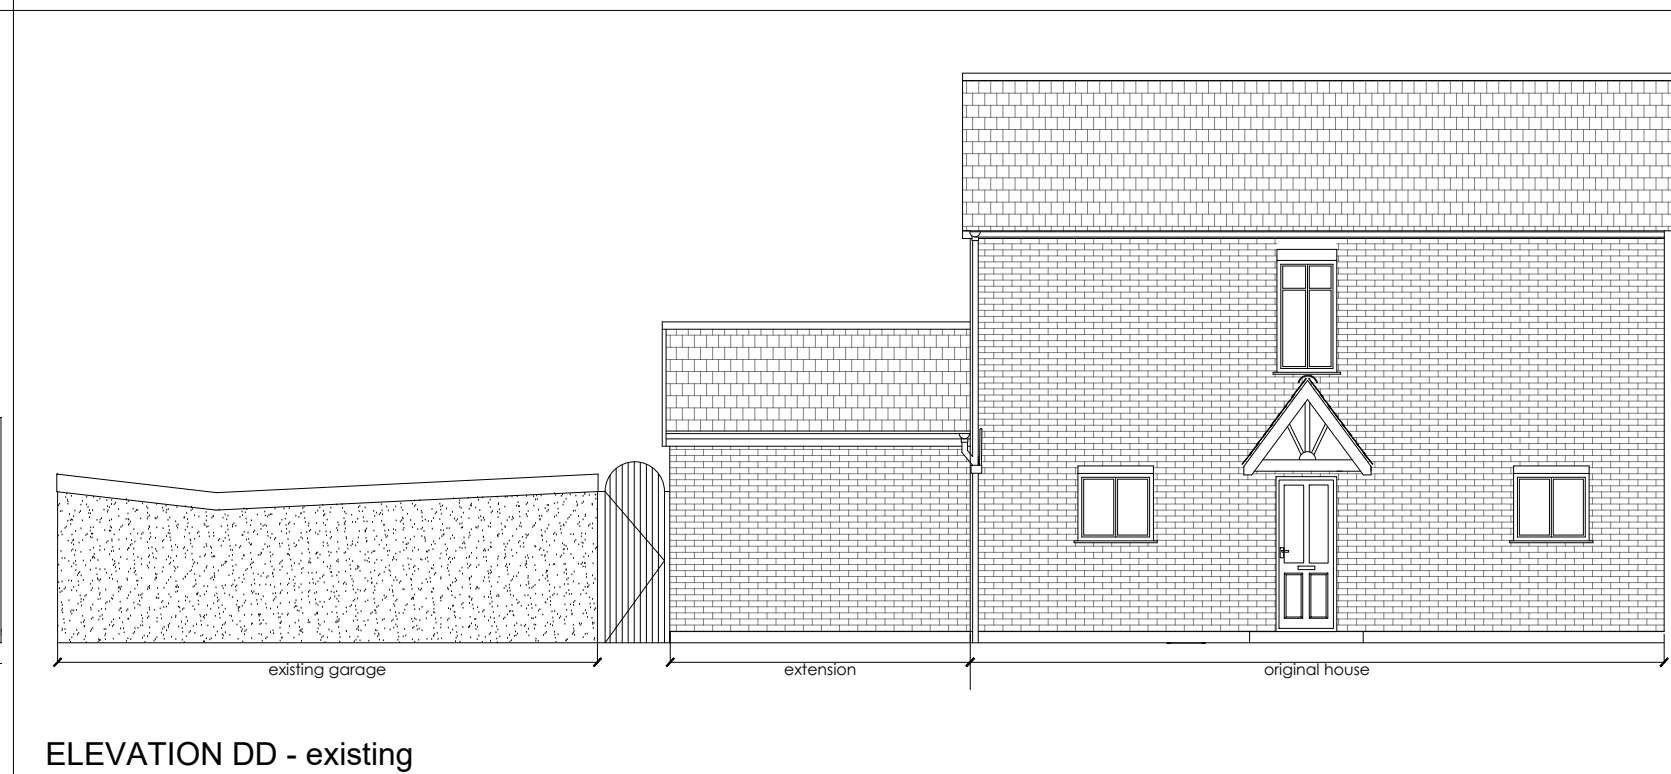
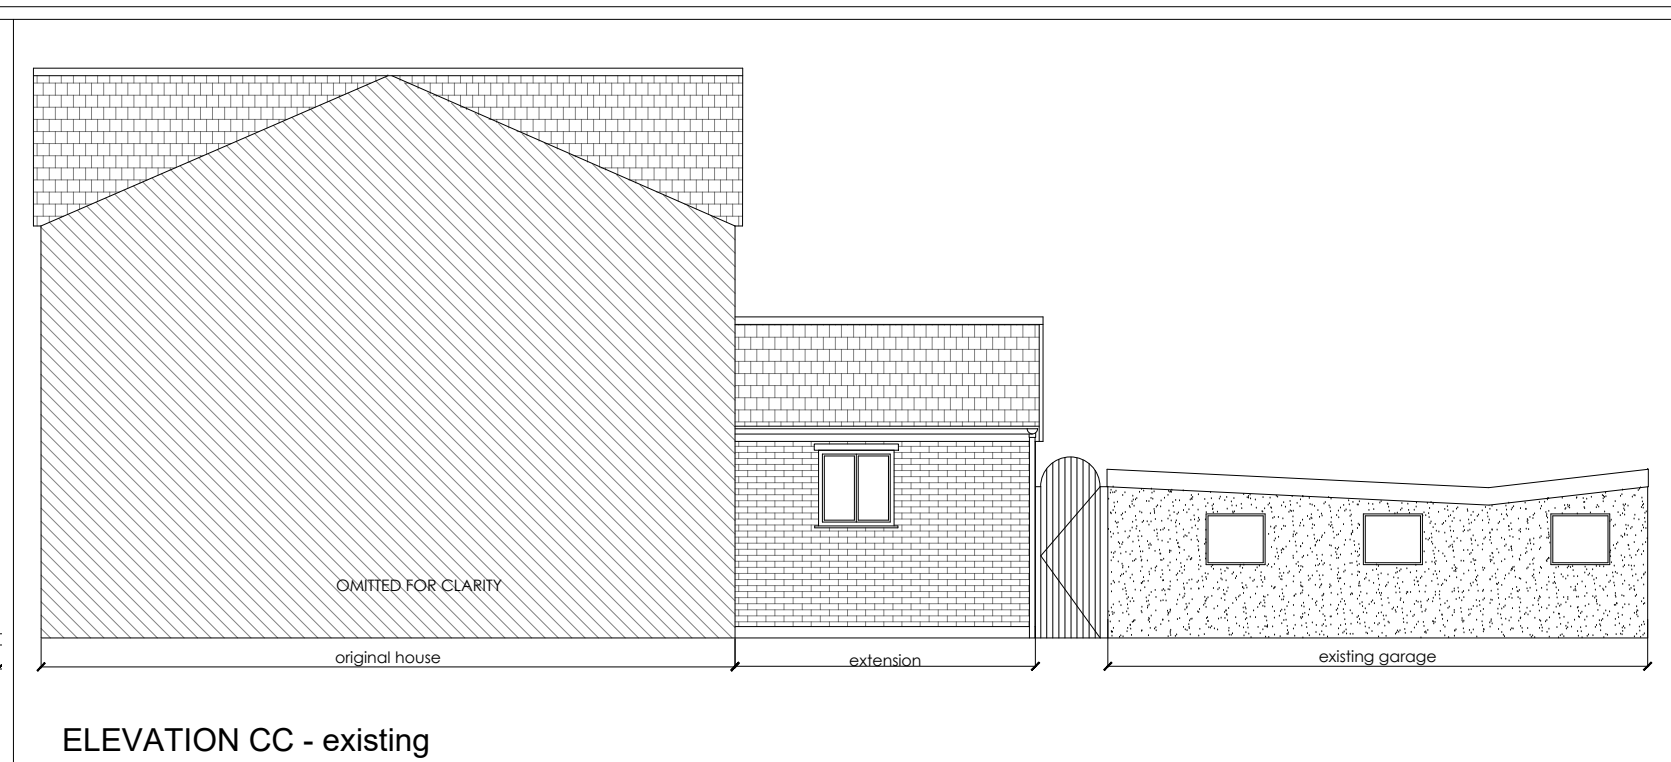


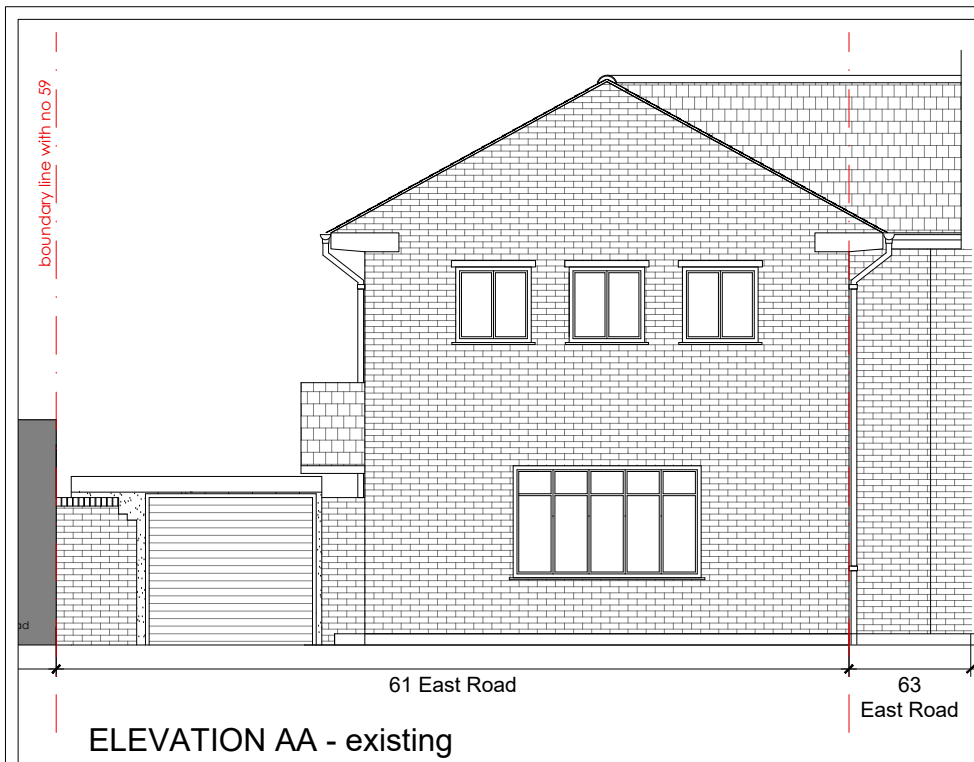

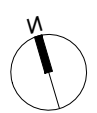


Notes:

- Do not scale from this drawing
- All dimensions to be checked on site

0 1 2 m

Existing walls
New walls
Boundary line

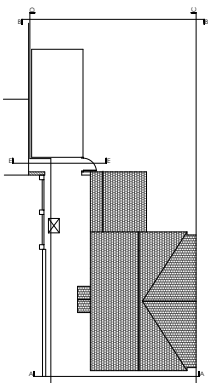

A	FOR PLANNING	26.05.22
REV	REVISION ISSUE	DATE

COMPANY NAME

Marta Czaplicka - Collins
9 Bell Close
HA5 2AQ

07505738061

PROJECT NAME AND ADDRESS

West Dryton
61 East Road
UB7 9HA

Existing Elevations

PROJECT	SHEET
WD	02
DATE	
05.04.2022	
SCALE	
1:100 @ A3	