




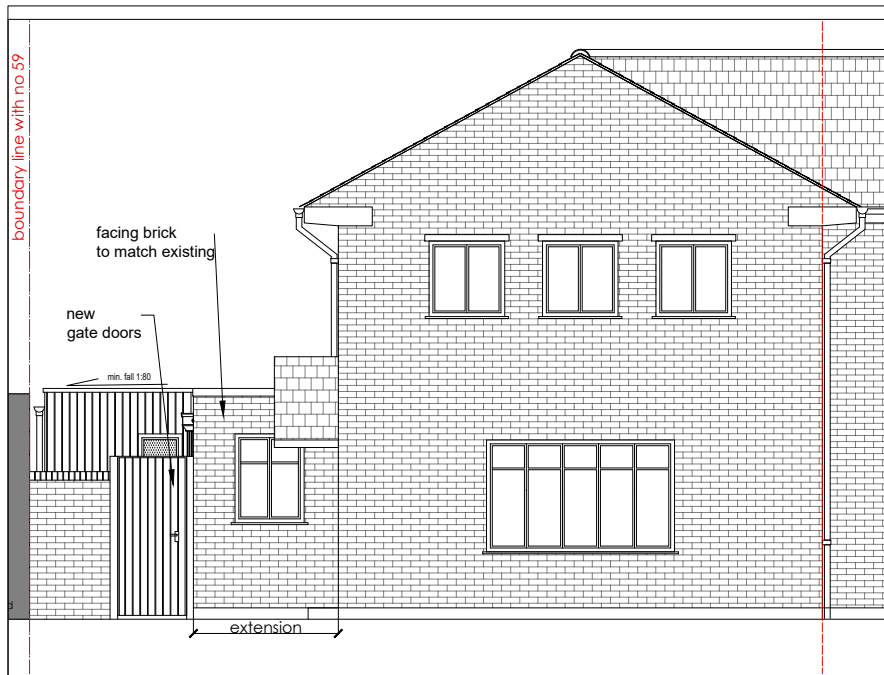


ELEVATION AA - proposed

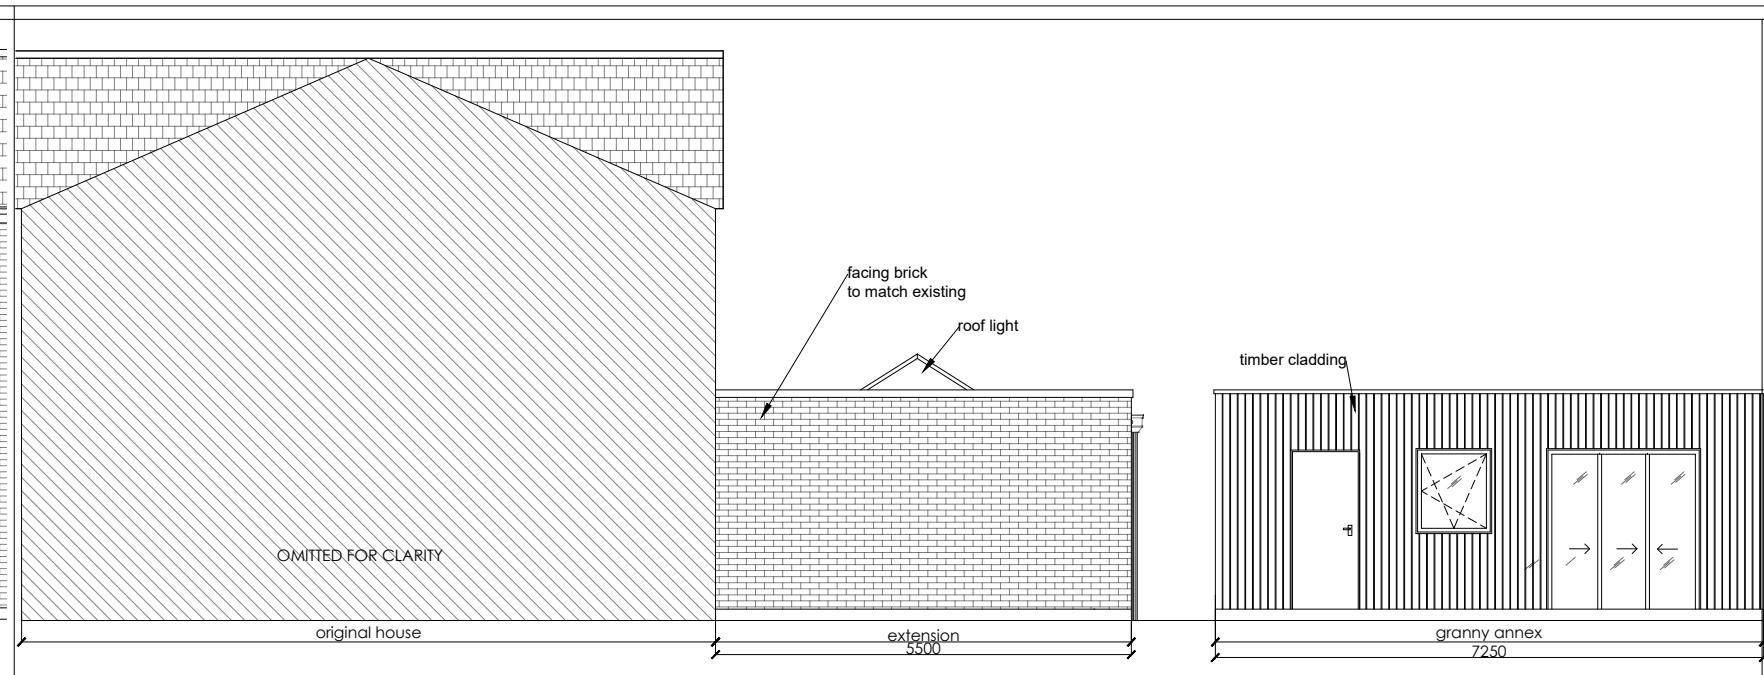


ELEVATION CC - proposed

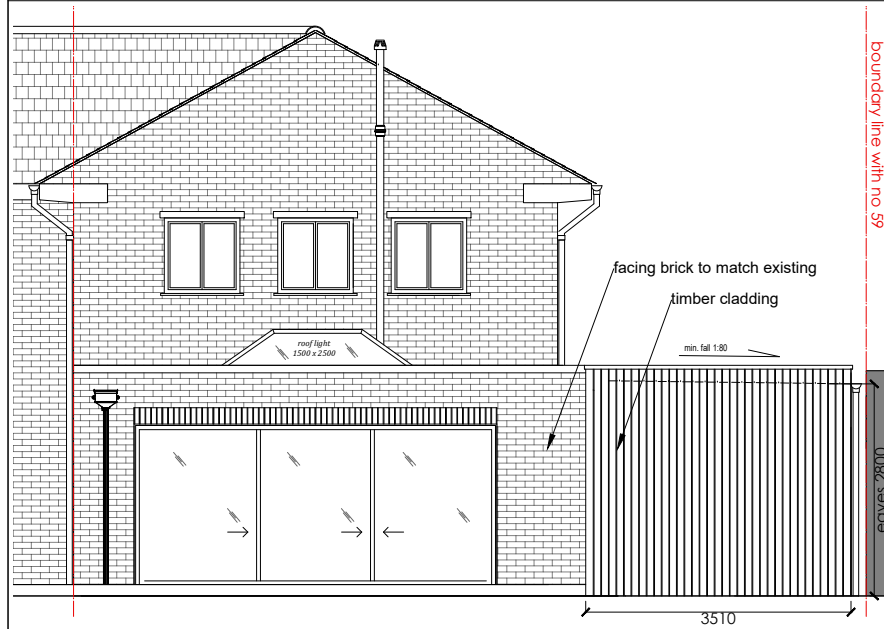


ELEVATION BB - proposed

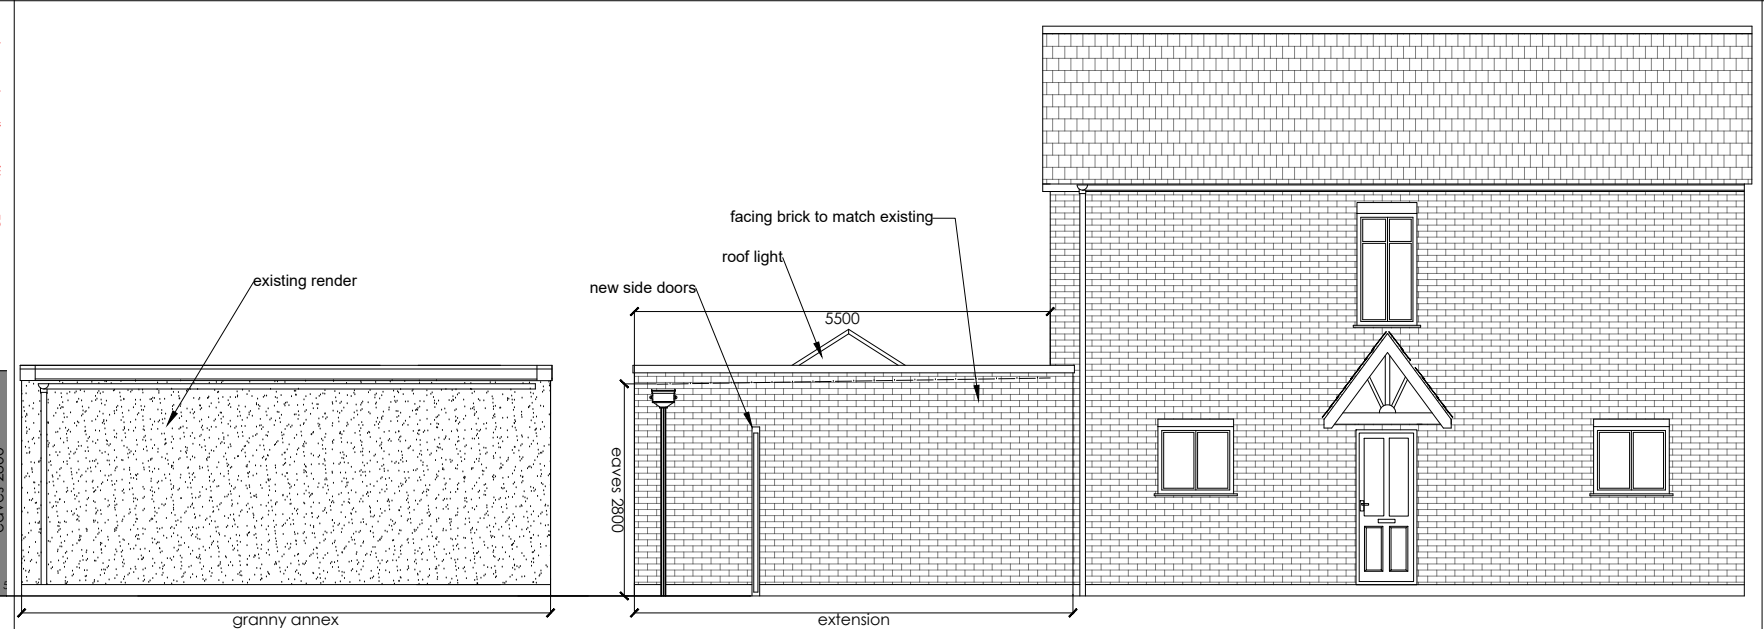


ELEVATION DD - proposed

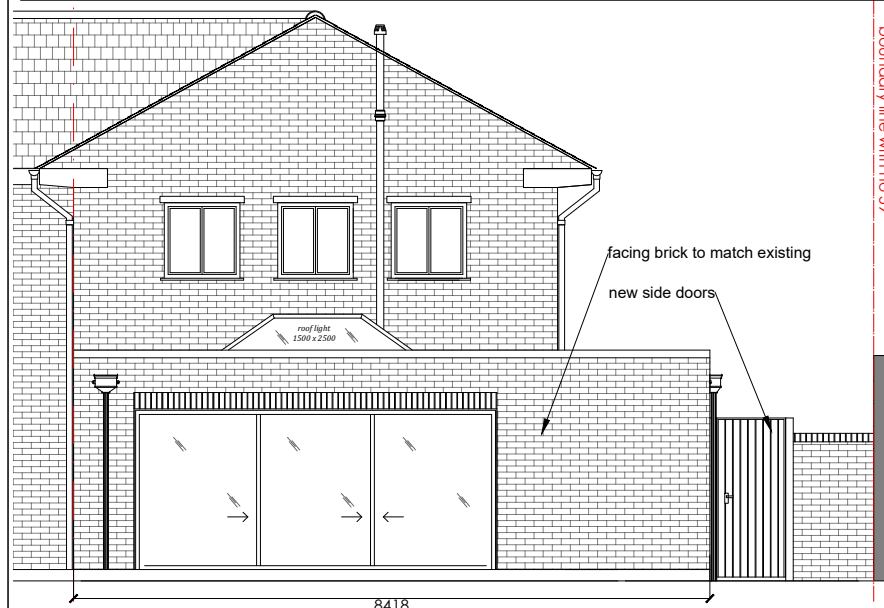

ELEVATION EE - proposed

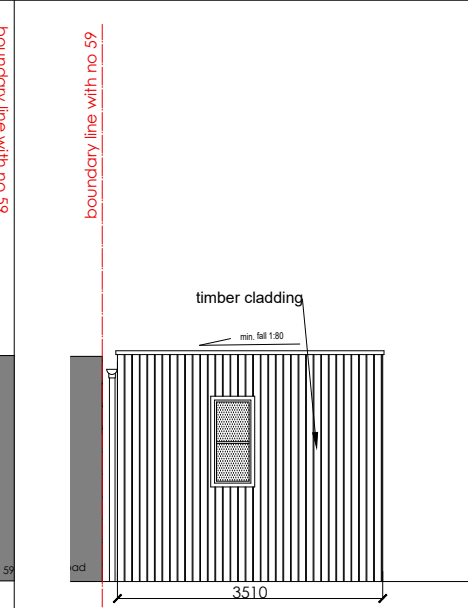


ELEVATION FF - proposed

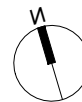

Notes:
• Do not scale from this drawing
• All dimensions to be checked on site

0 1 2 m

Existing walls
New walls
Boundary line

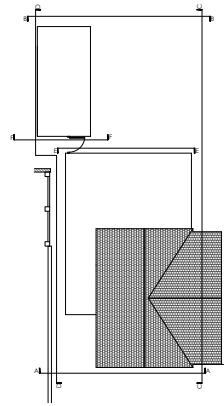

A	FOR PLANNING	26.05.22
REV	REVISION ISSUE	DATE

COMPANY NAME
Marta Czaplicka - Collins
9 Bell Close
HA5 2AQ
07505738061

PROJECT NAME AND ADDRESS
West Dryton
61 East Road
UB7 9HA
Proposed Elevations

PROJECT WD	SHEET
DATE 05.04.2022	04
SCALE 1:100 @ A3	