
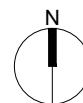
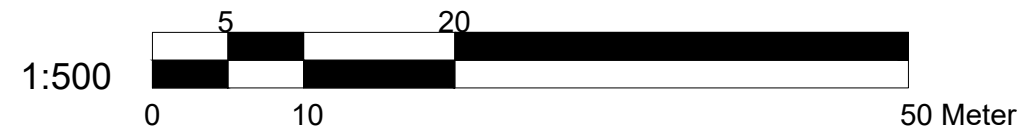


LOCATION PLAN

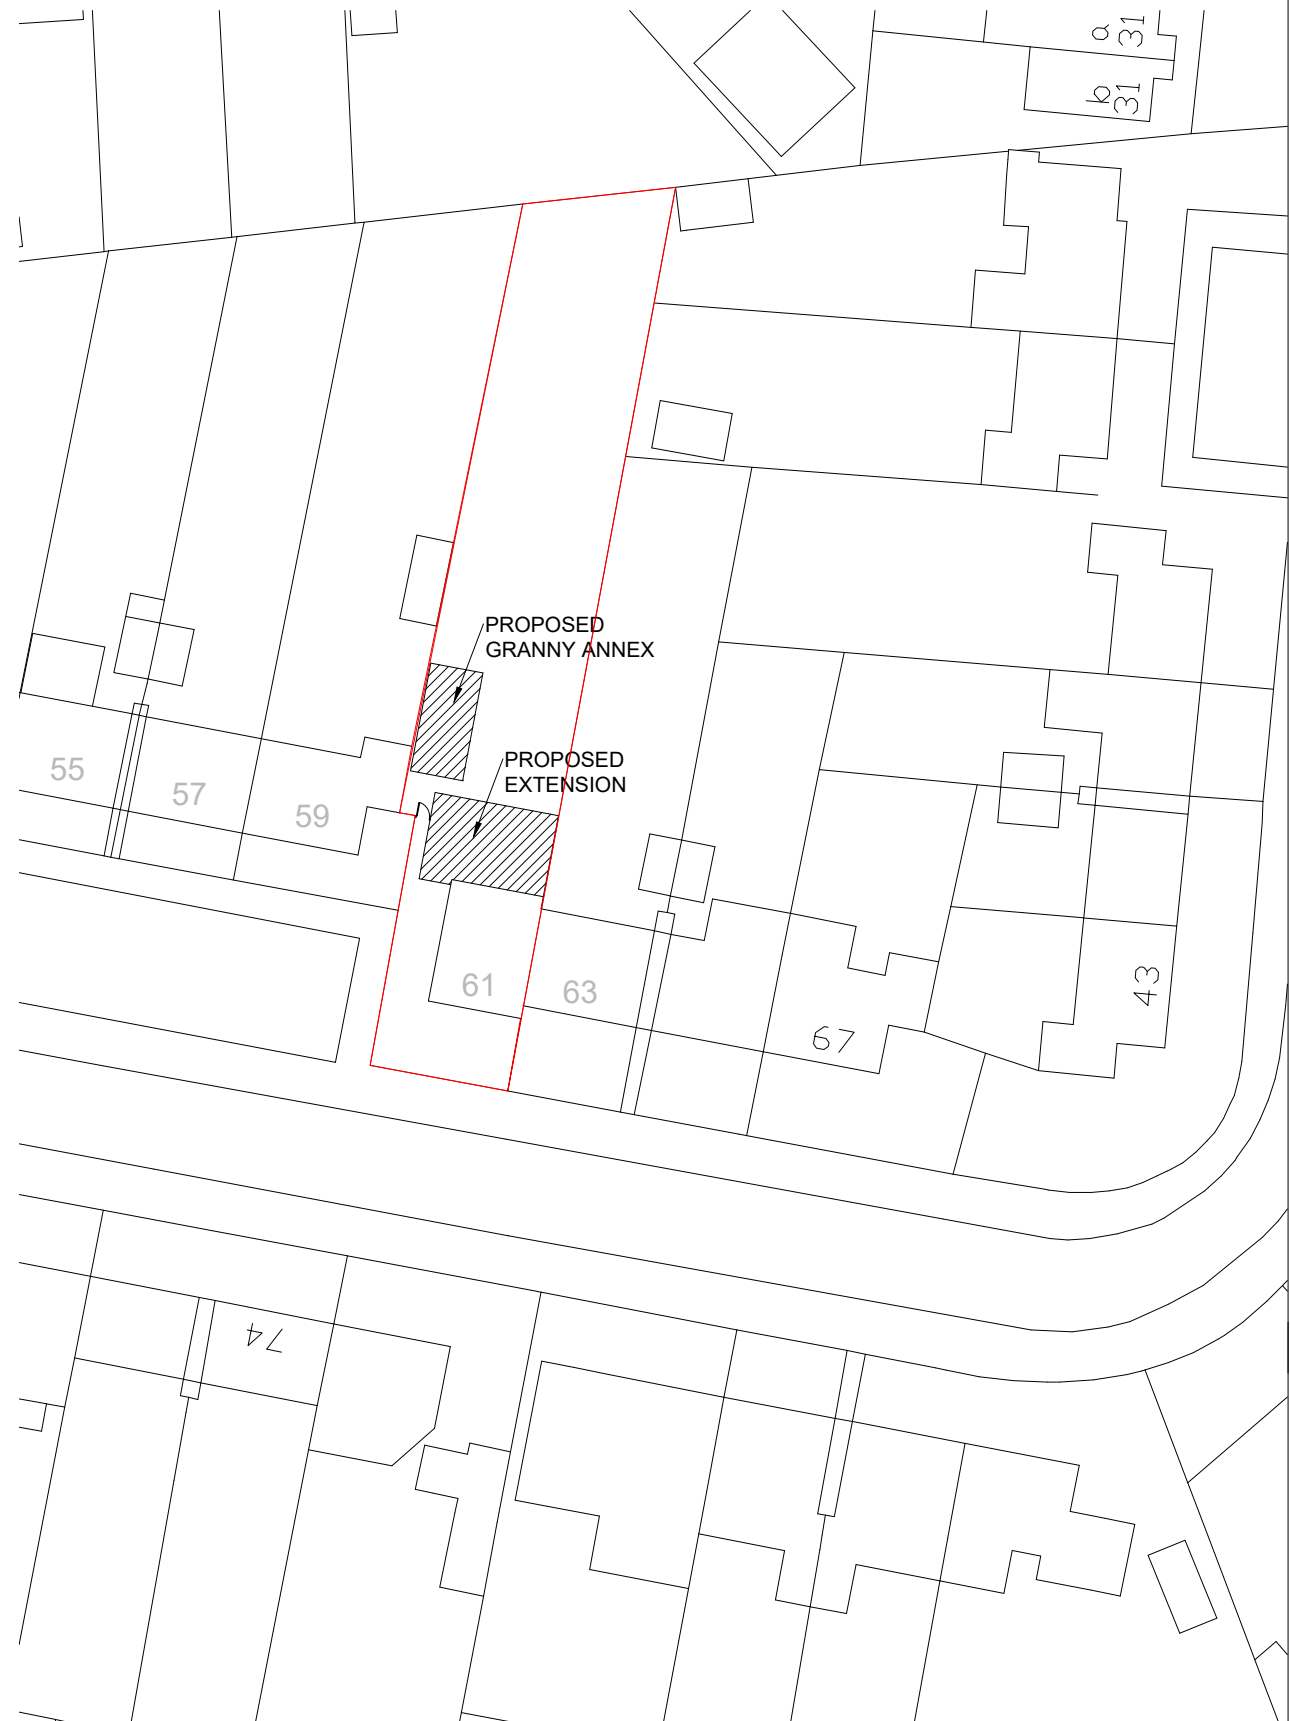

BLOCK PLAN

- Notes:
- Do not scale from this drawing
 - All dimensions to be checked on site

REV	REVISION ISSUE	DATE
A	FOR PLANNING	26.05.22

COMPANY NAME
Marta Czaplicka - Collins
9 Bell Close
HA5 2AQ
07505738061

PROJECT NAME AND ADDRESS
West Dryton
61 East Road
UB7 9HA
LOCATION PLAN
BLOCK PLAN

PROJECT	SHEET
WD	05
DATE	
05.04.2022	
SCALE	@ A3