




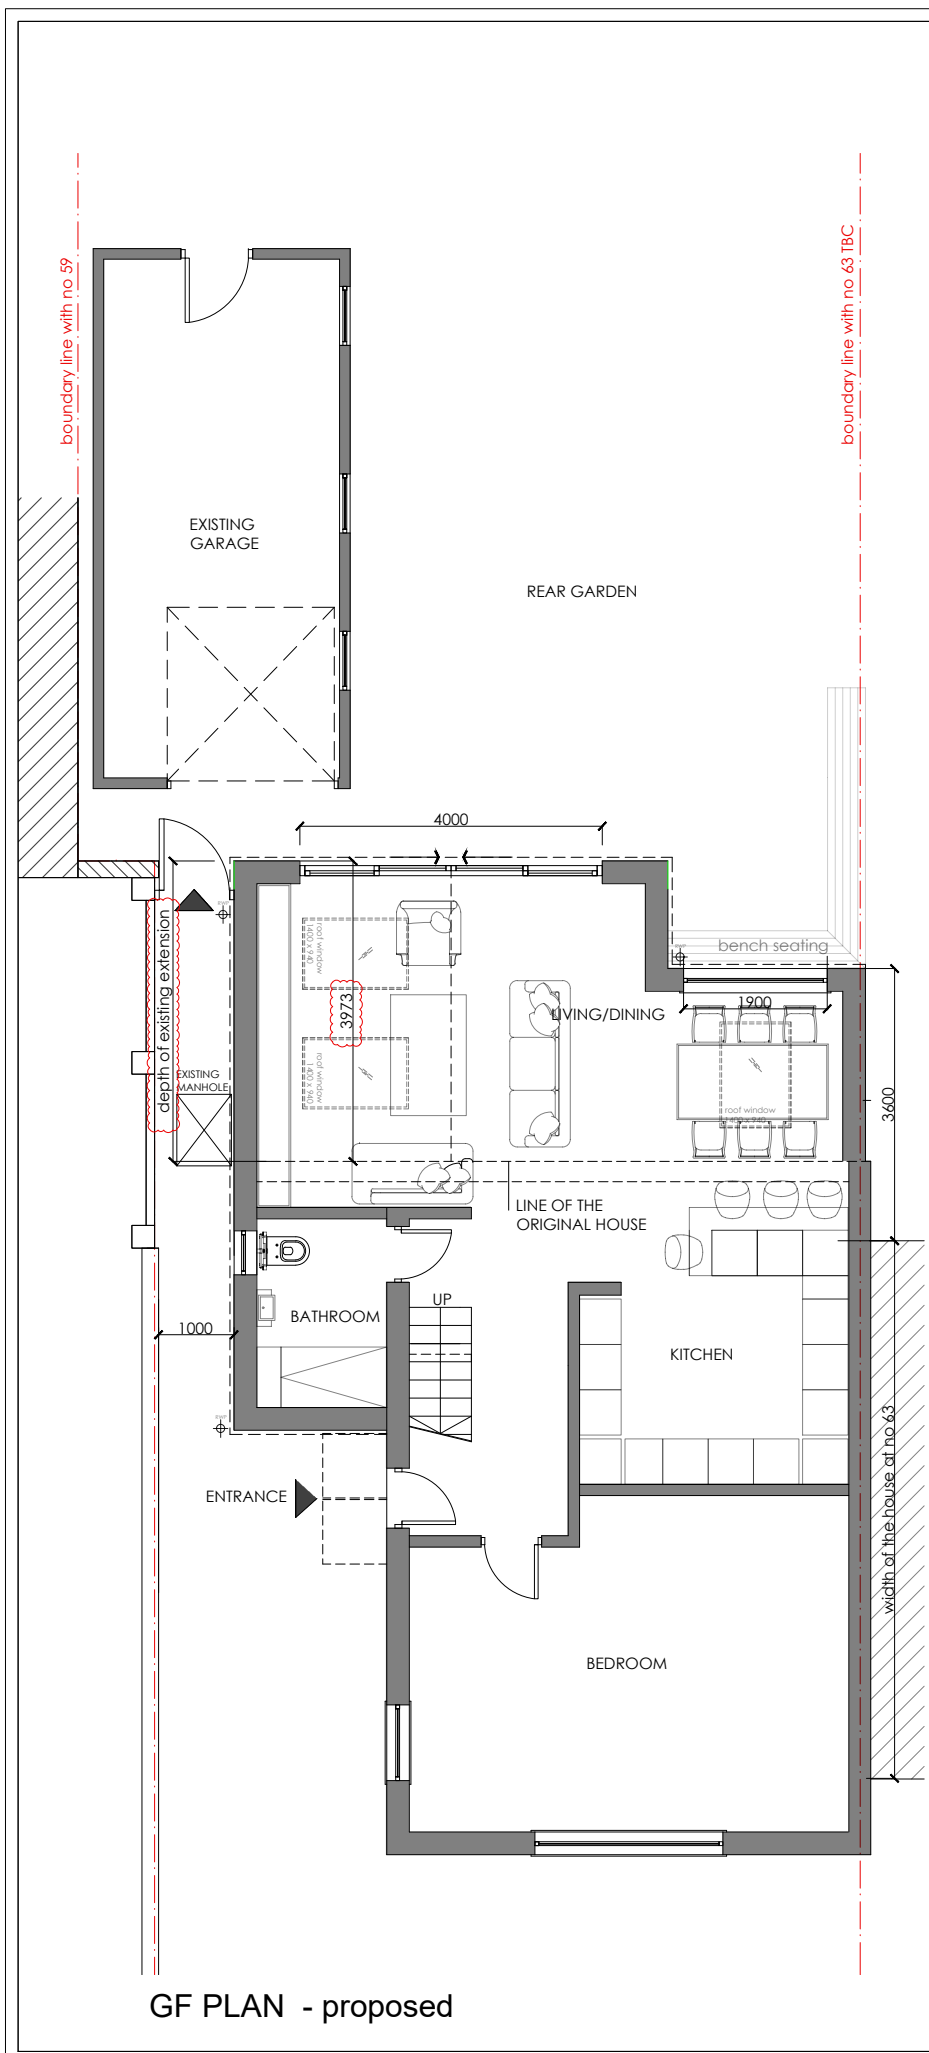


GF PLAN - proposed

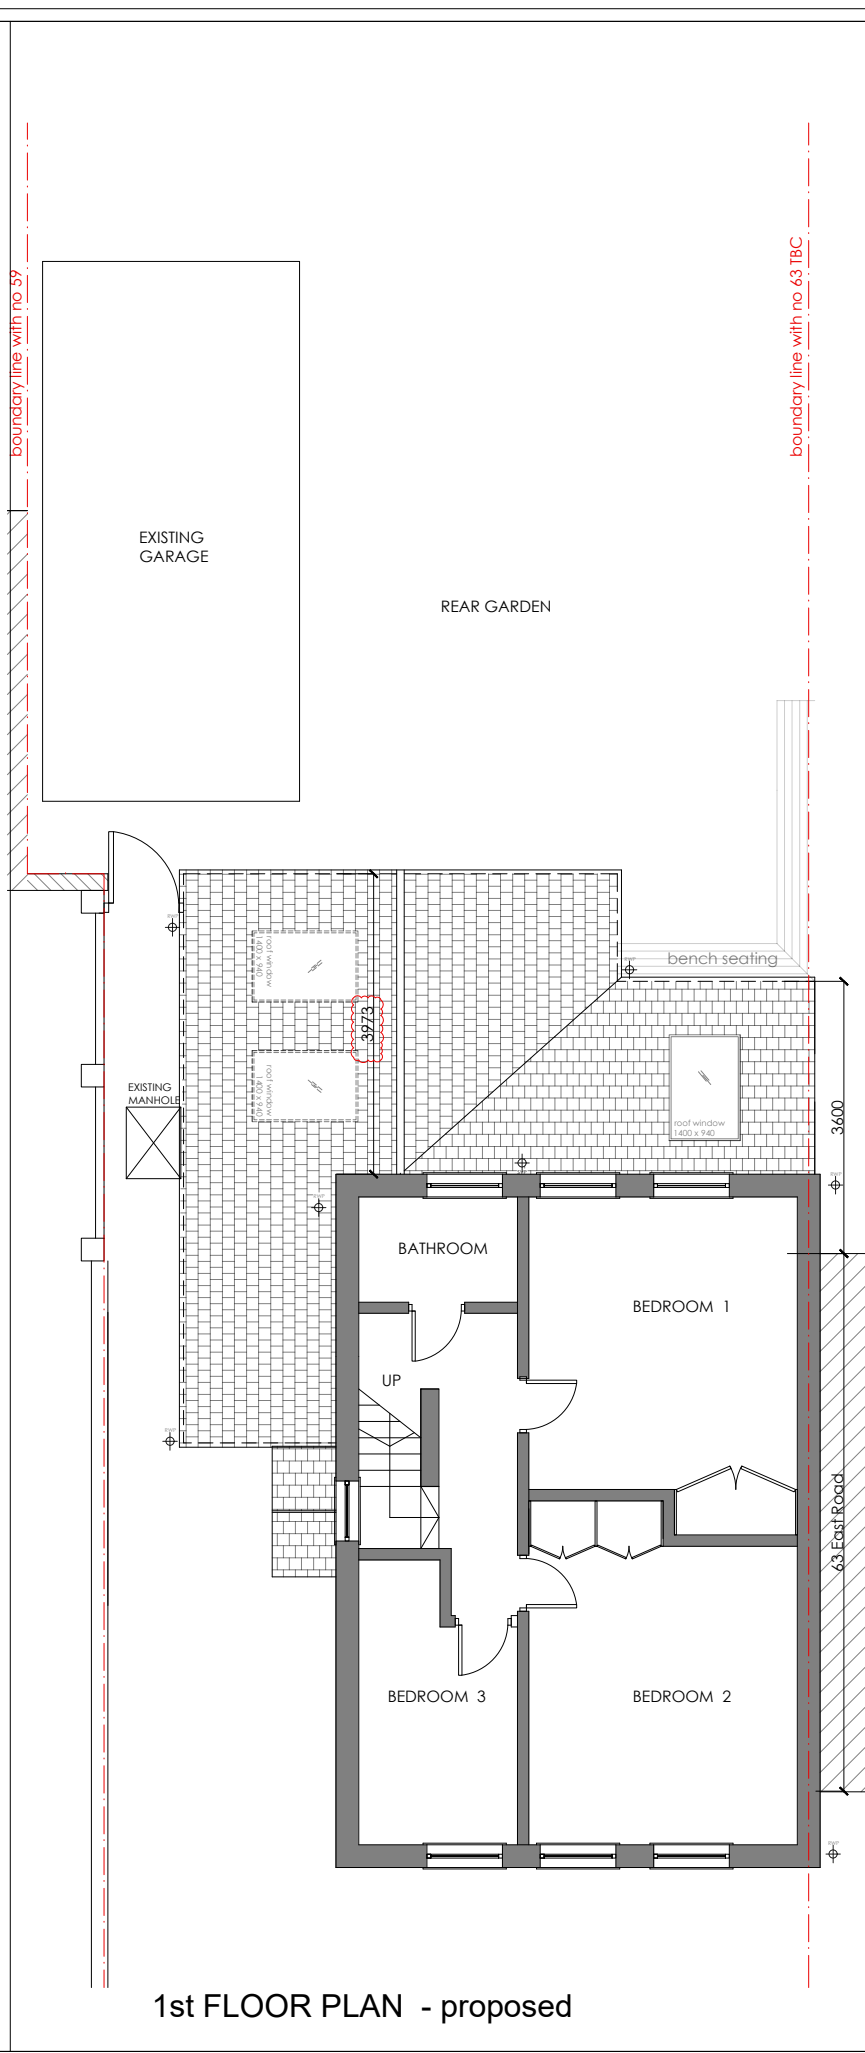

1st FLOOR PLAN - proposed

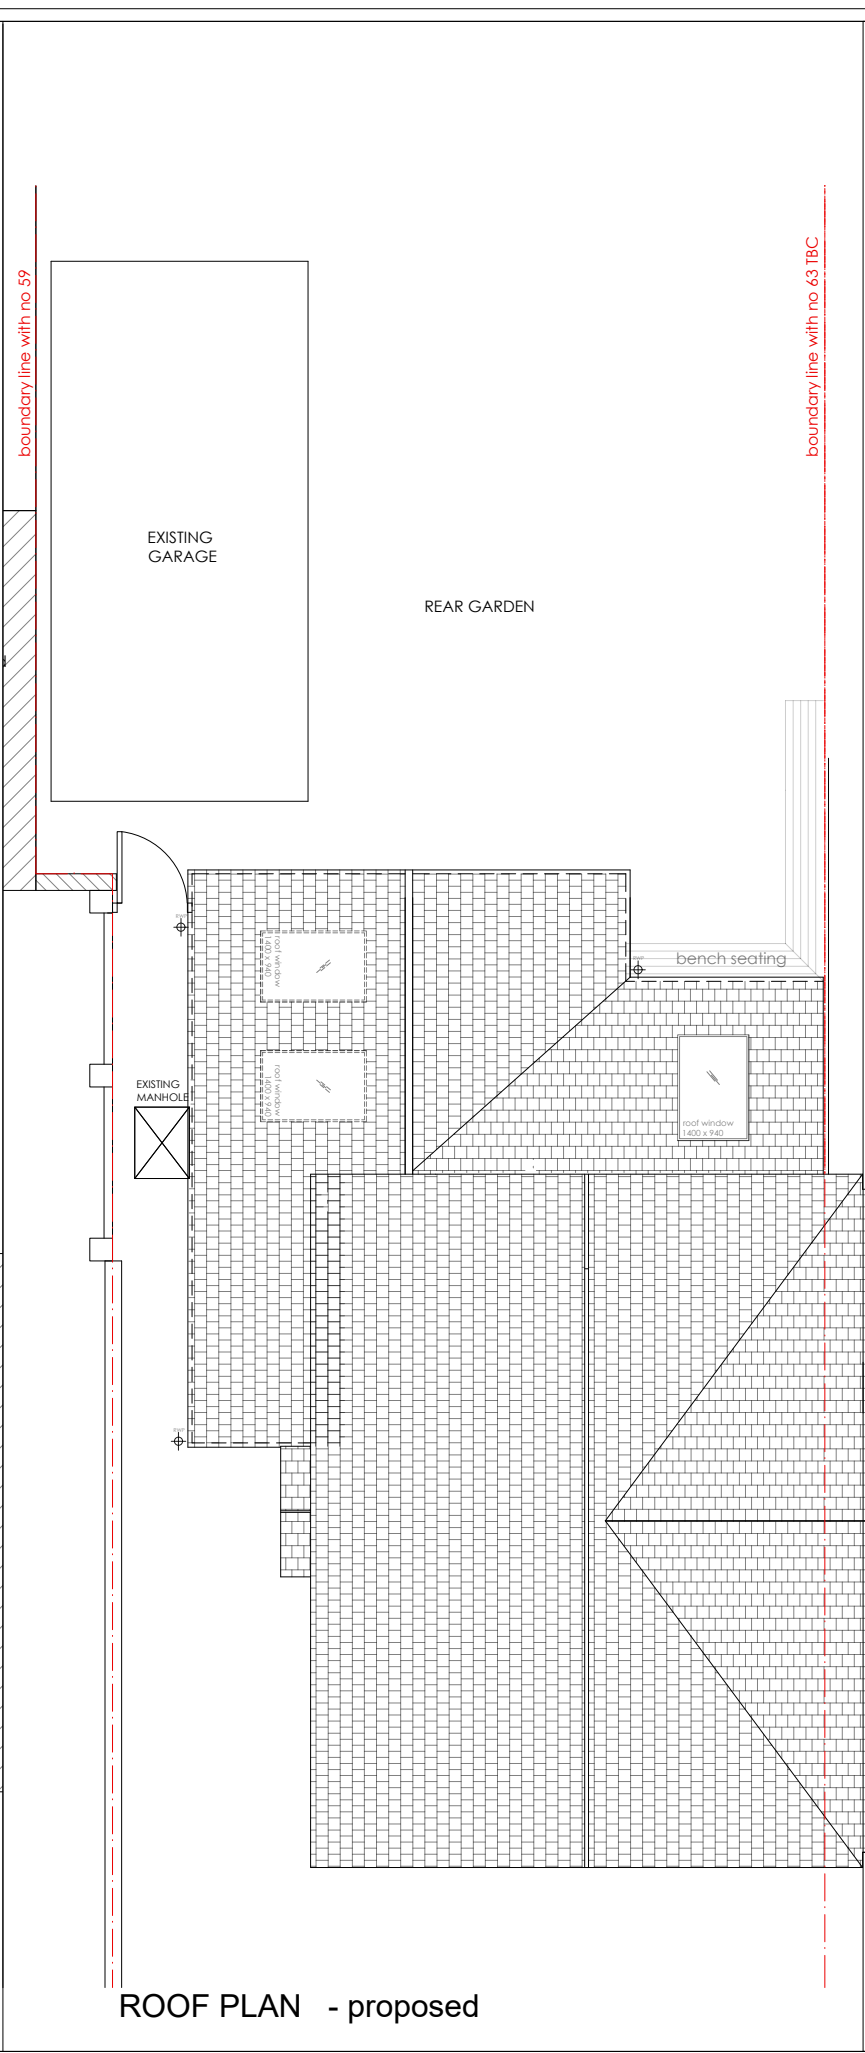

ROOF PLAN - proposed

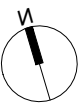

Notes:
• Do not scale from this drawing
• All dimensions to be checked on site

0 1 2 m

Existing walls
New walls
Boundary line

C	depth of the part of the extension to match existing extension	01.12.22
B	FOR PLANNING - revised	09.09.22
A	FOR PLANNING	26.05.22
REV	REVISION ISSUE	DATE

COMPANY NAME

Marta Czaplicka - Collins
9 Bell Close
HA5 2AQ
07505738061

PROJECT NAME AND ADDRESS

West Dryton
61 East Road
UB7 9HA

Proposed Plans

PROJECT	WD	SHEET 03
DATE	05.04.2022	
SCALE	1:100 @ A3	