
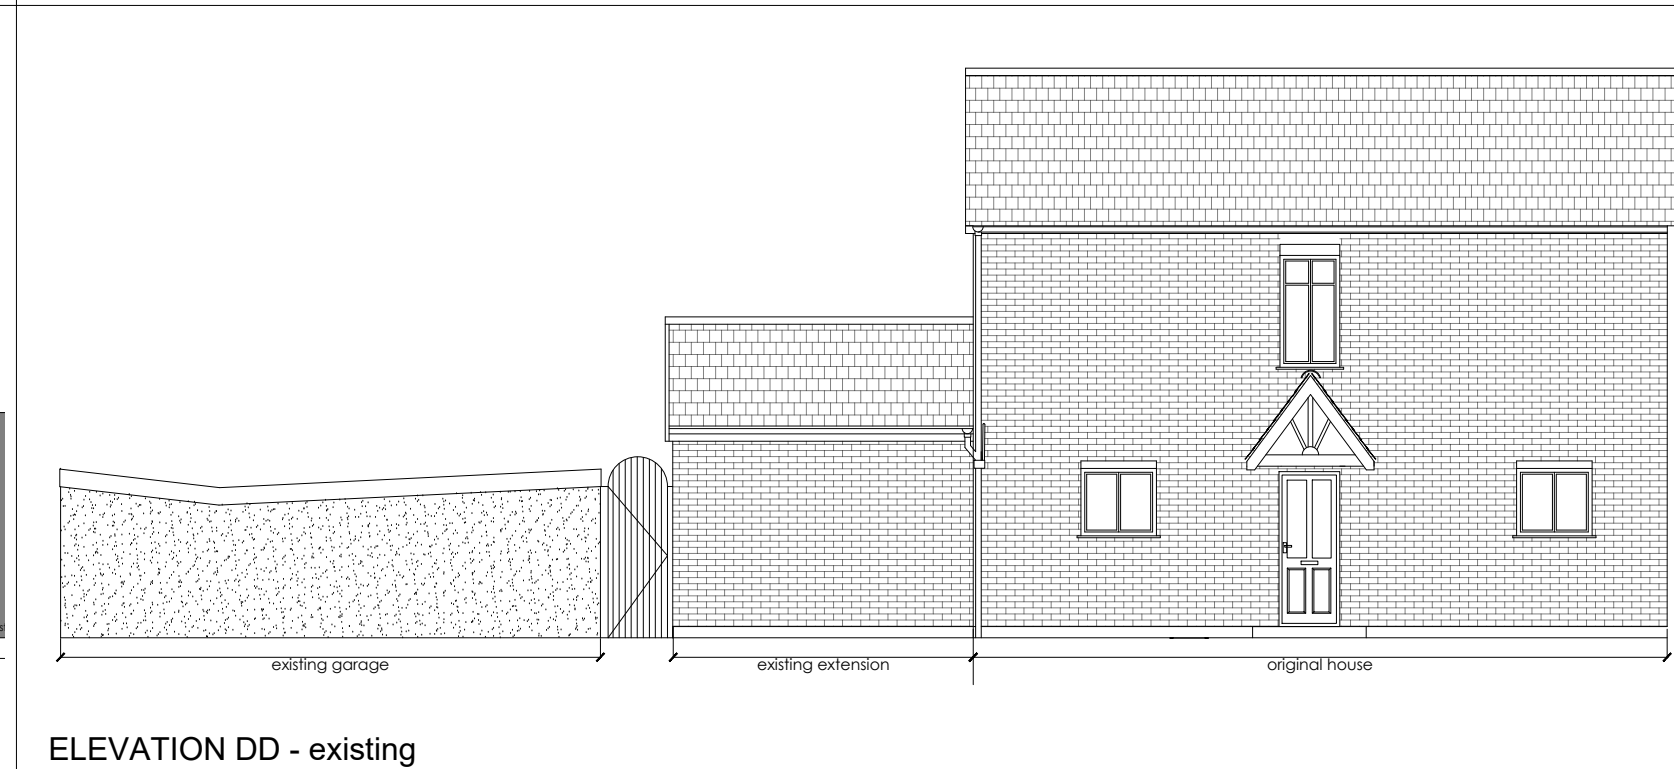
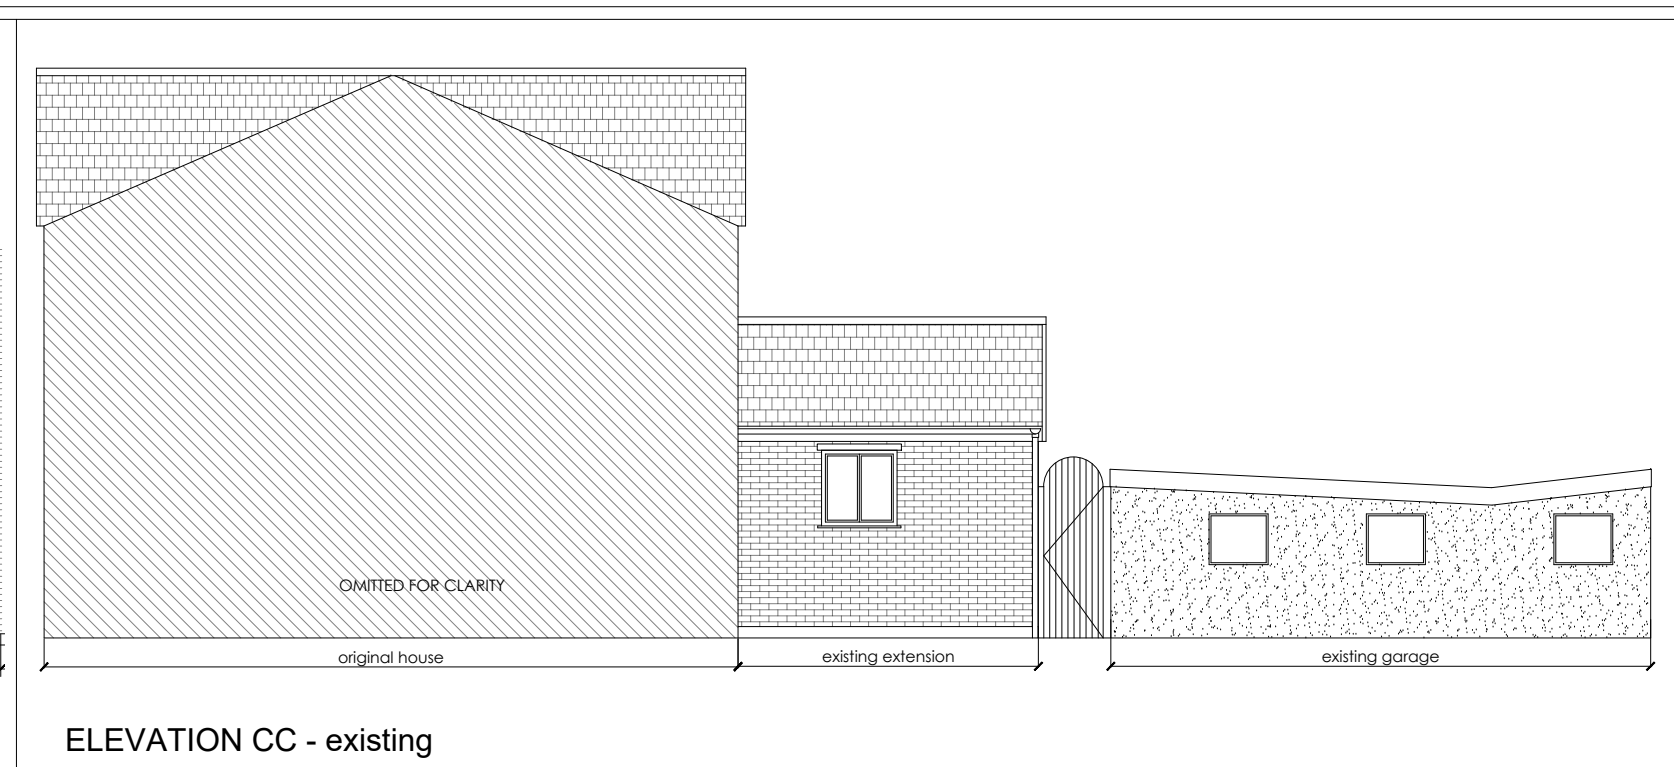


Notes:
• Do not scale from this drawing
• All dimensions to be checked on site

0 1 2 m

Existing walls
New walls
Boundary line

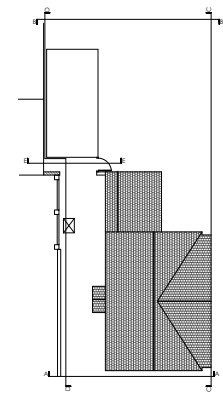

A	FOR PLANNING	09.09.22
REV	REVISION ISSUE	DATE

COMPANY NAME
Marta Czaplicka - Collins
9 Bell Close
HA5 2AQ
07505738061

PROJECT NAME AND ADDRESS
West Dryton
61 East Road
UB7 9HA
Existing Elevations

PROJECT WD	SHEET 02
DATE 05.04.2022	
SCALE 1:100 @ A3	