
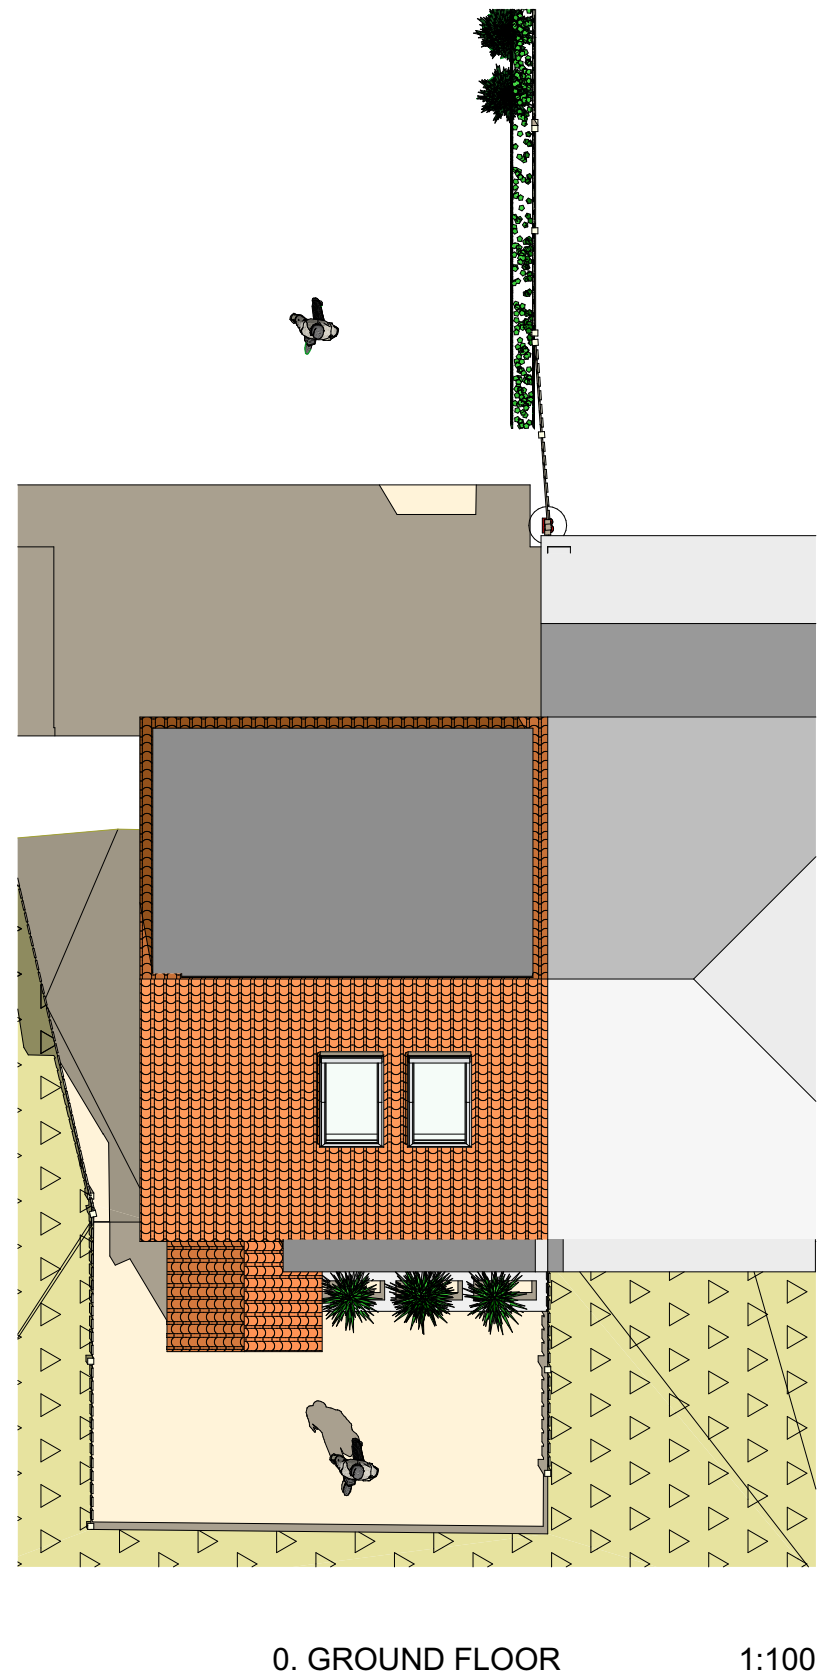
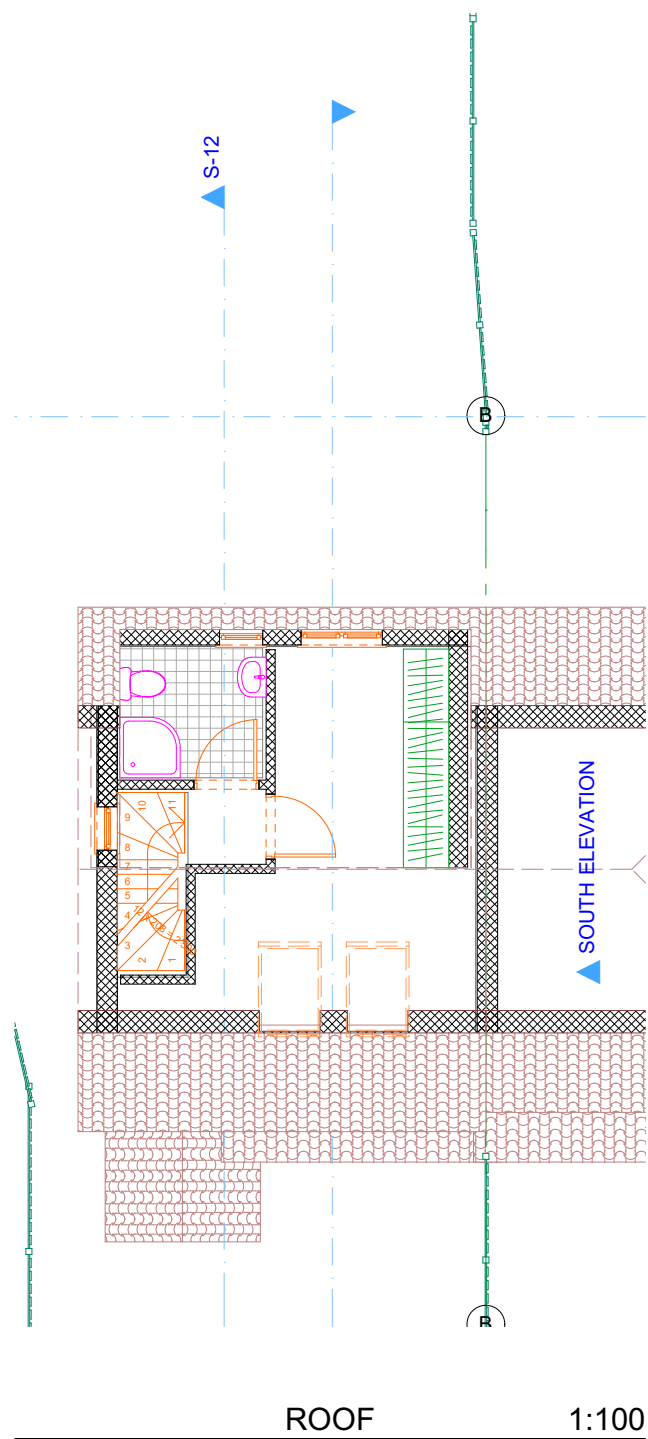
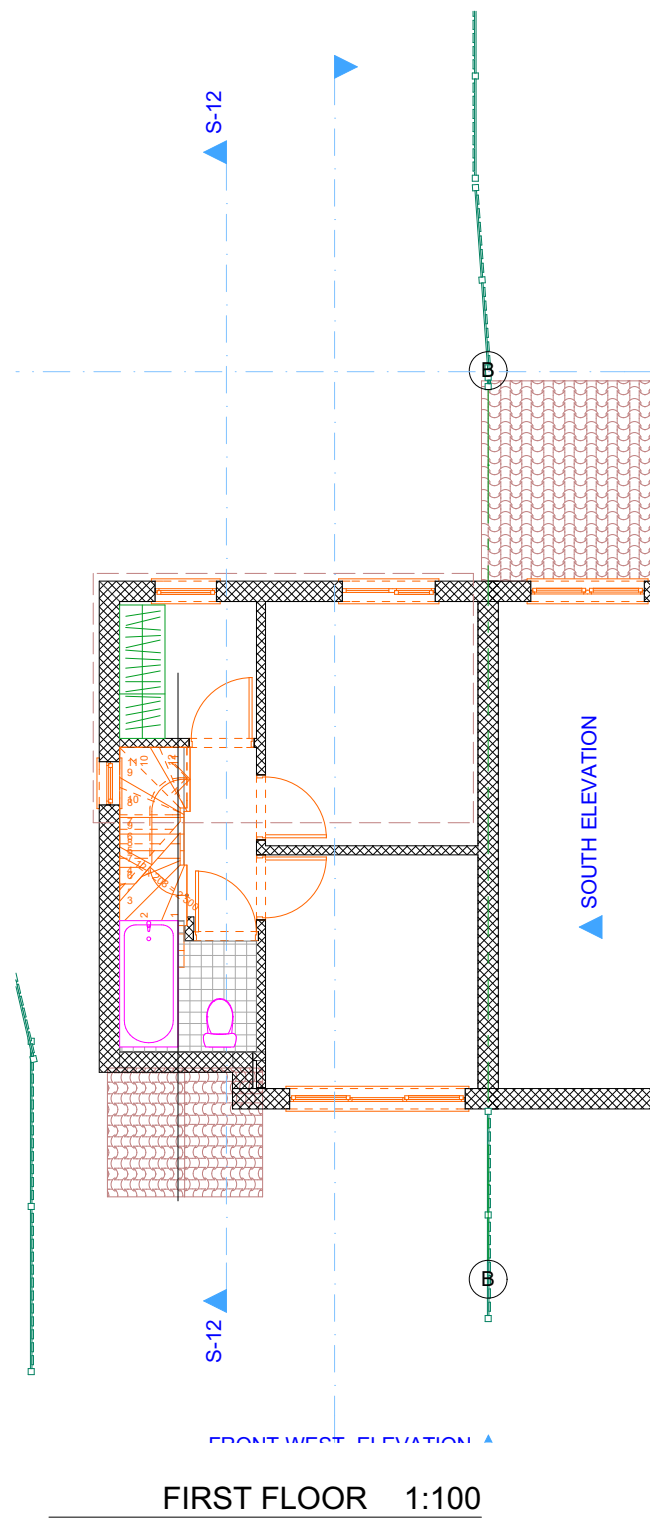


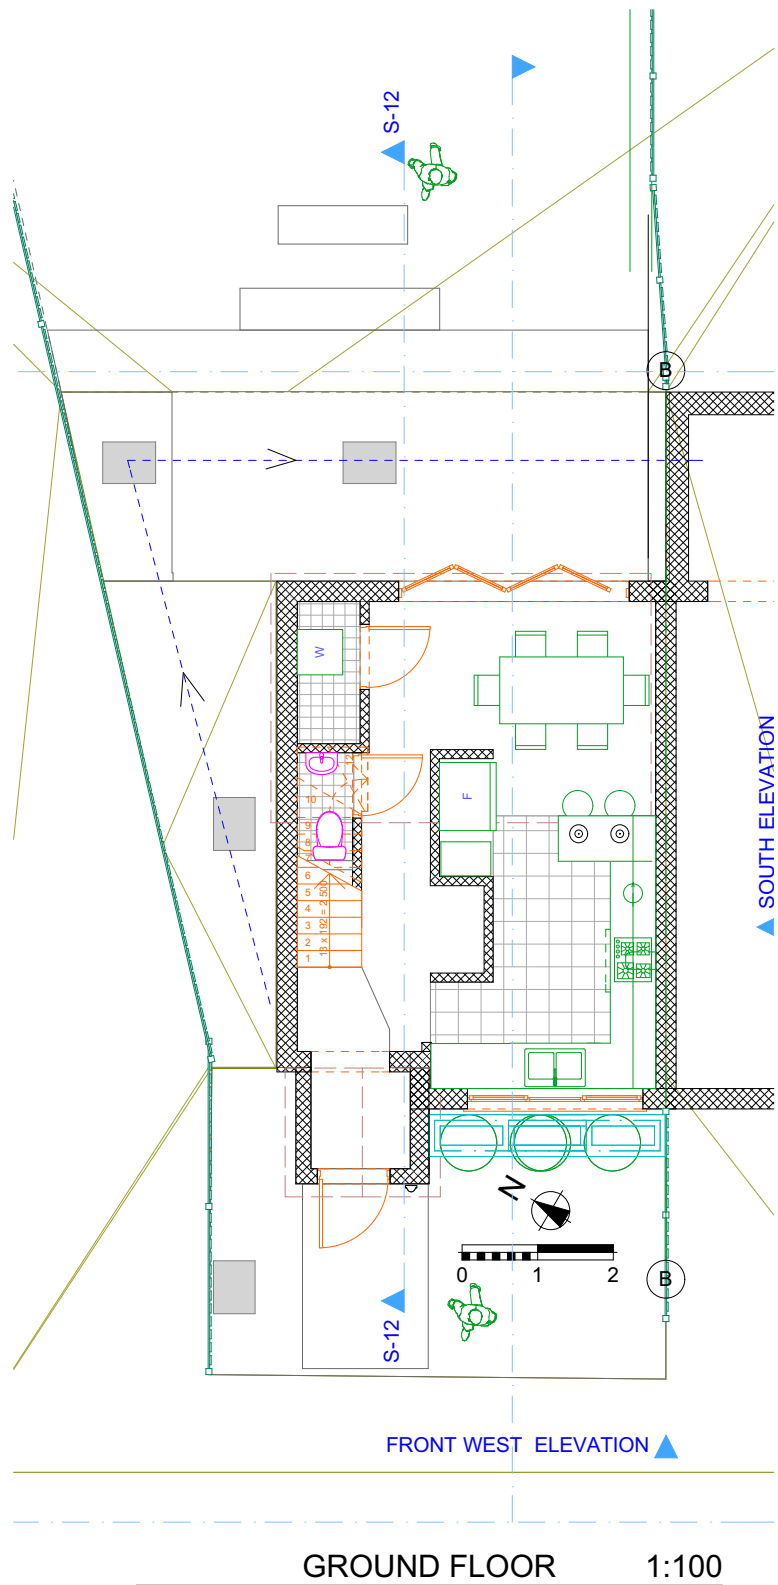

EXISTING STRUCTURE

COMPANY DO NOT ACT AS PRINCIPAL DESIGNER (CMD REGULATION 2015) ONLY PLANNING AND BUILDING REGS STAGE

PROJECT TITLE	REAR SINGLE AND TWO STOREY EXTENSION	SCALE	DATE	PROJECT ID
CLIENT	MR.PIOTR SMORON	AT	28/06/2021	2106- 0450
ADDRESS	5 Lynhurst Crescent UB10 9EF	SCALE	PAPER SCALE	DRAWING NR
DRAWING	FLOOR PLANS EXISTING	1:100	A3	100
DRAWING STATUS	PLANNING APPLICATION	44 Felaw Maltings Felaw Street IP2 8SJ Ipswich	architect-4U www.architect-4u.co.uk	

DO NOT SCALE FROM THIS DRAWING, WORK TO FIGURED DIMENSIONS ON SITE