

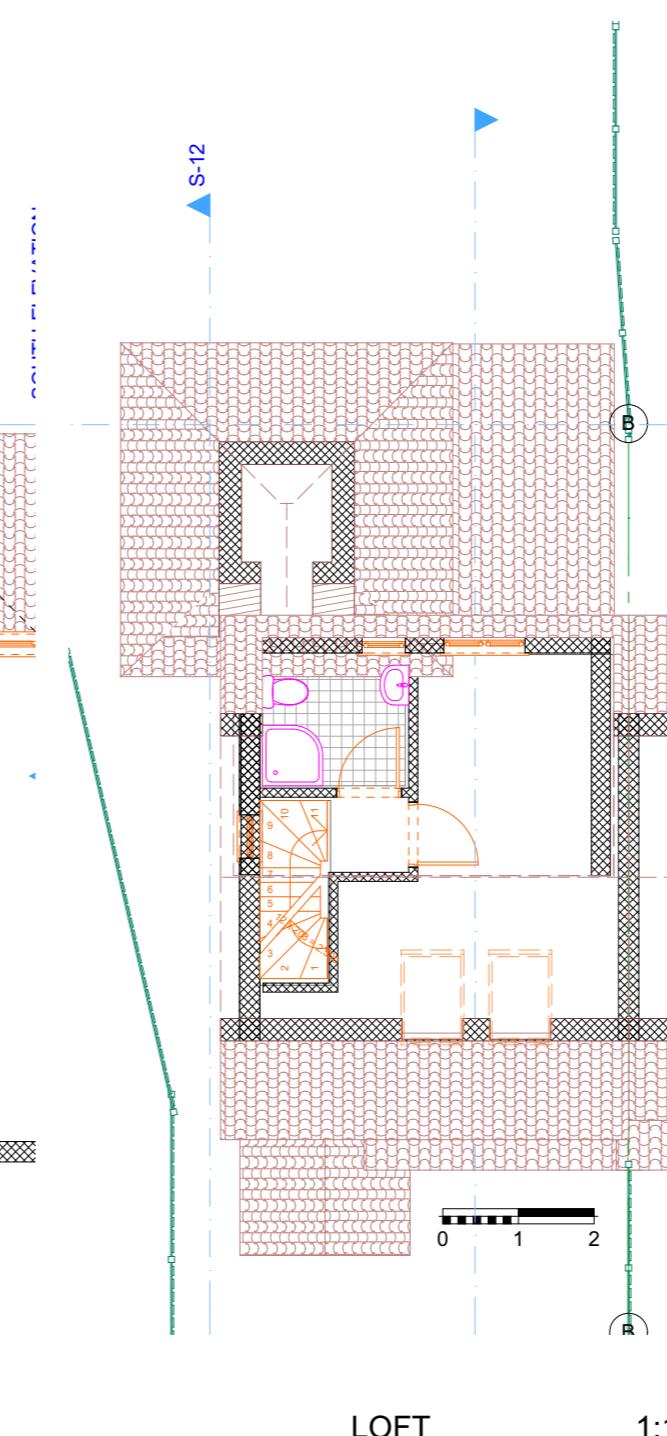


NEW STRUCTURE
EXISTING STRUCTURE

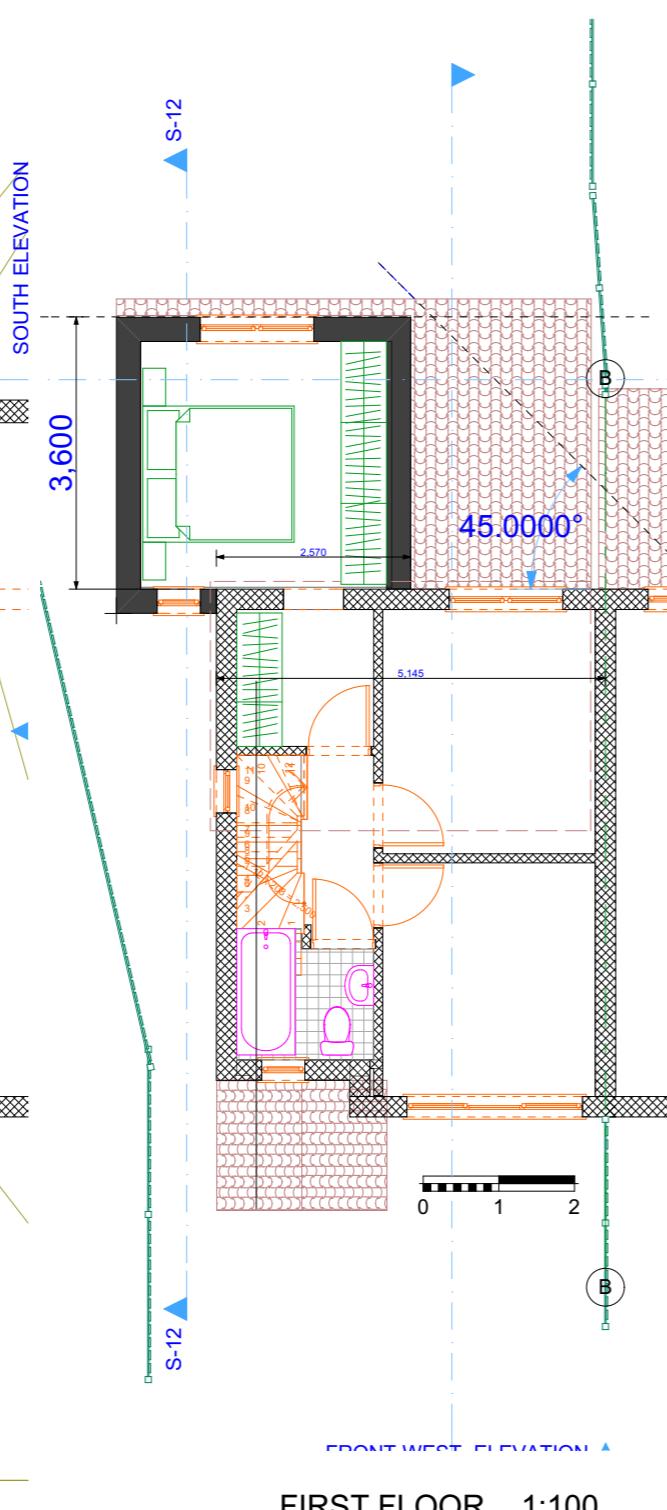

COMPANY DO NOT ACT AS PRINCIPAL DESIGNER (CMD REGULATION 2015) ONLY PLANNING AND BUILDING REGS STAGE

PROJECT TITLE	REAR SINGLE AND TWO STOREY EXTENSION	SCALE	DATE	PROJECT ID
CLIENT	MR.PIOTR SMORON	AT	22/12/2022	2106-0450
ADDRESS	5 Lynhurst Crescent UB10 9EF	SCALE	PAPER SCALE	DRAWING NR
DRAWING	FLOOR PLANS PROPOSED	1:100	A3	104rA
DRAWING STATUS	PLANNING APPLICATION	44 Felaw Maltings Felaw Street IP2 8SJ Ipswich		architect-4U 

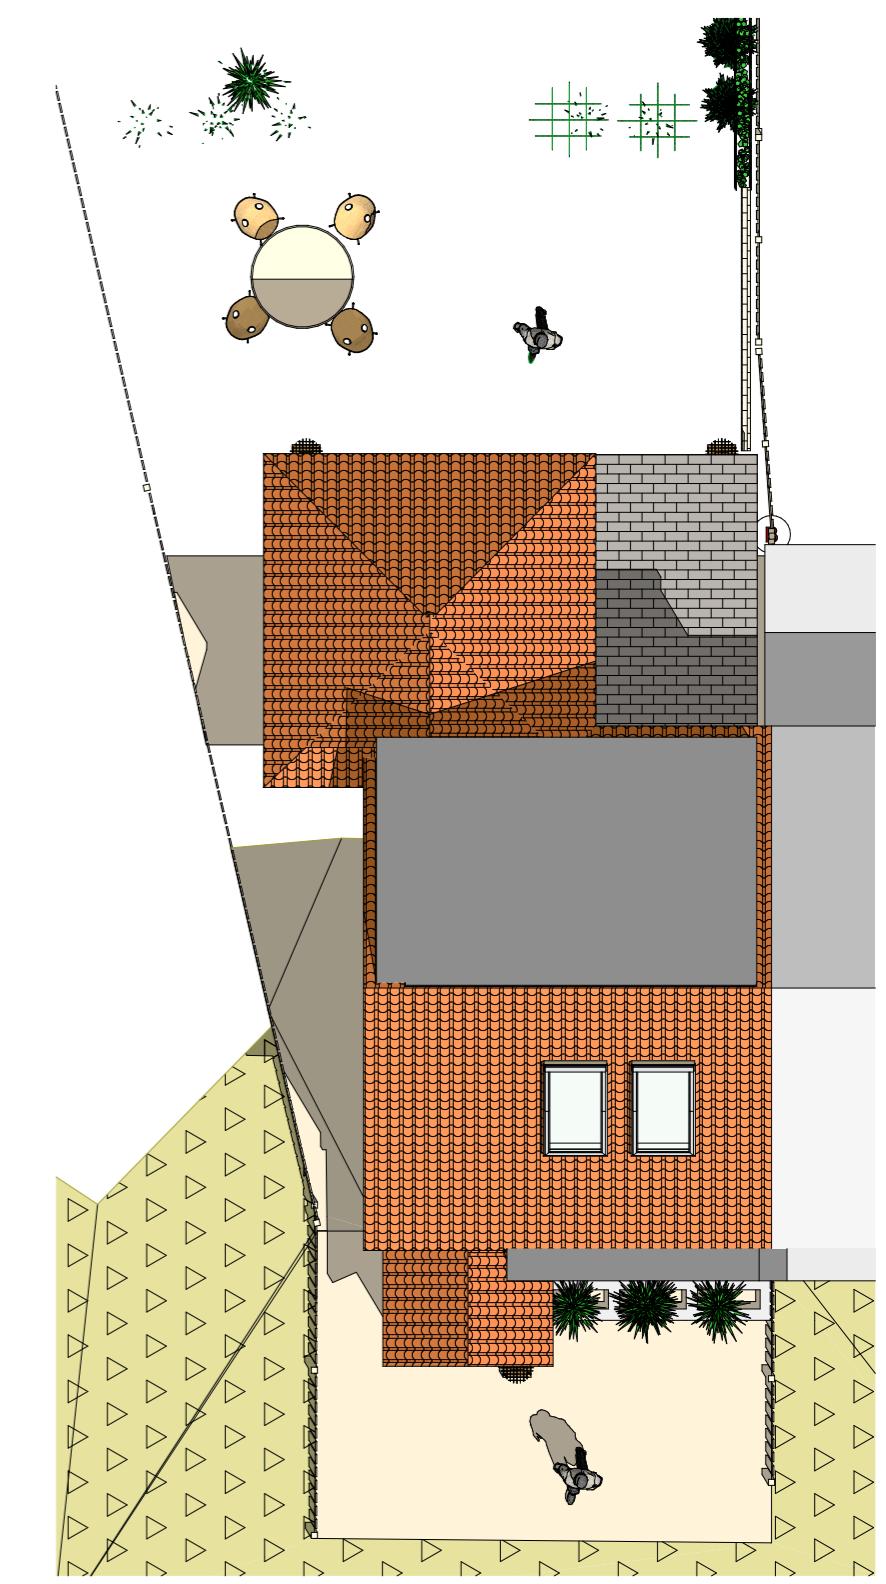

DO NOT SCALE FROM THIS DRAWING, WORK TO FIGURED DIMENSIONS ON SITE