




Existing North West



Existing North East

job: Osprey Close
2A Osprey Close, West Drayton,
UB7 7JE
drawn: Author
date: 04/22
drawing: General Arrangement
Existing Axonometrics
drawing number: 0003 SO rev. P 2
scale: 1:100 @ A1
1:200 @ A3
job number: 0007

rev date description drawn check
1 24.04.22 Layouts added
2 25.05.22 Issued for planning

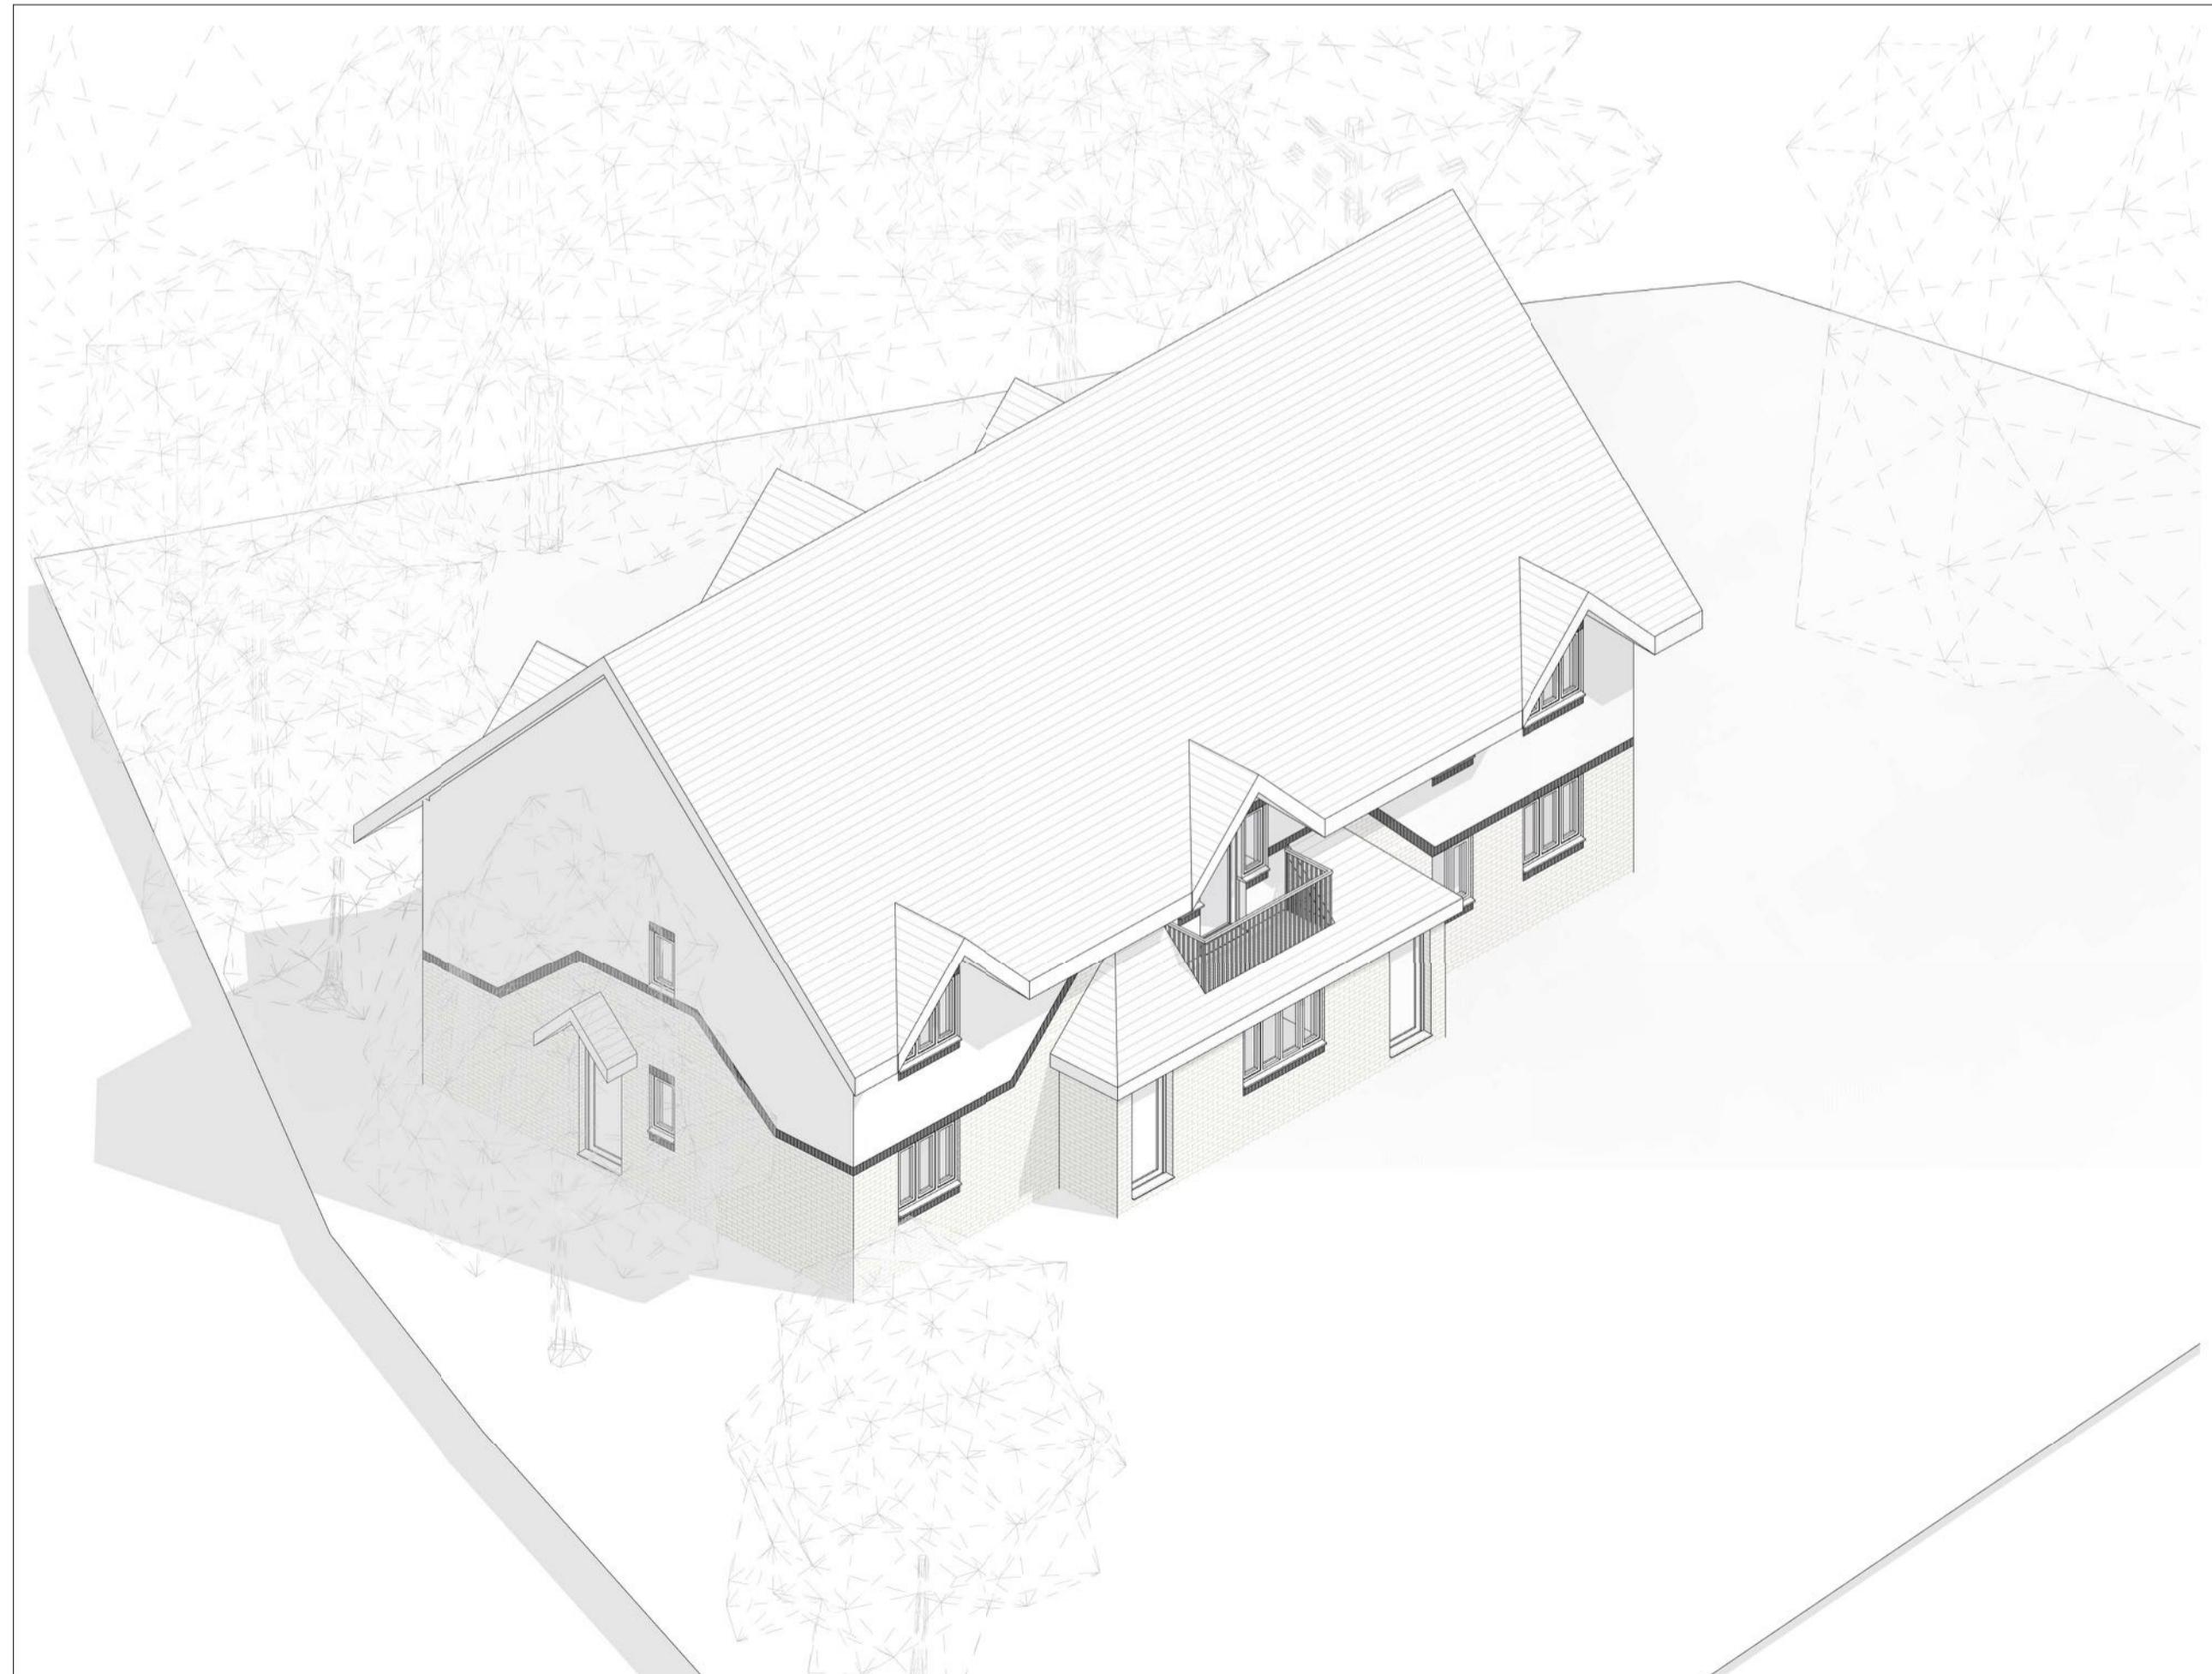

Existing South West



Existing South East

GENERAL NOTES
Drawings may be used only for their intended purpose - eg, drawings noted as 'PLANNING' may only be used for applying for planning permission.
Drawings & designs therein for the use of the site's current owner (Mr. Spears) only.
Copyright remains with the author.
Any dimensions or areas are indicative only and should be confirmed by a RICS certified surveyor.



Existing Axonometrics
not for construction