




Proposed North West Opt.3



Proposed North East Opt.3



Proposed South West Opt.3

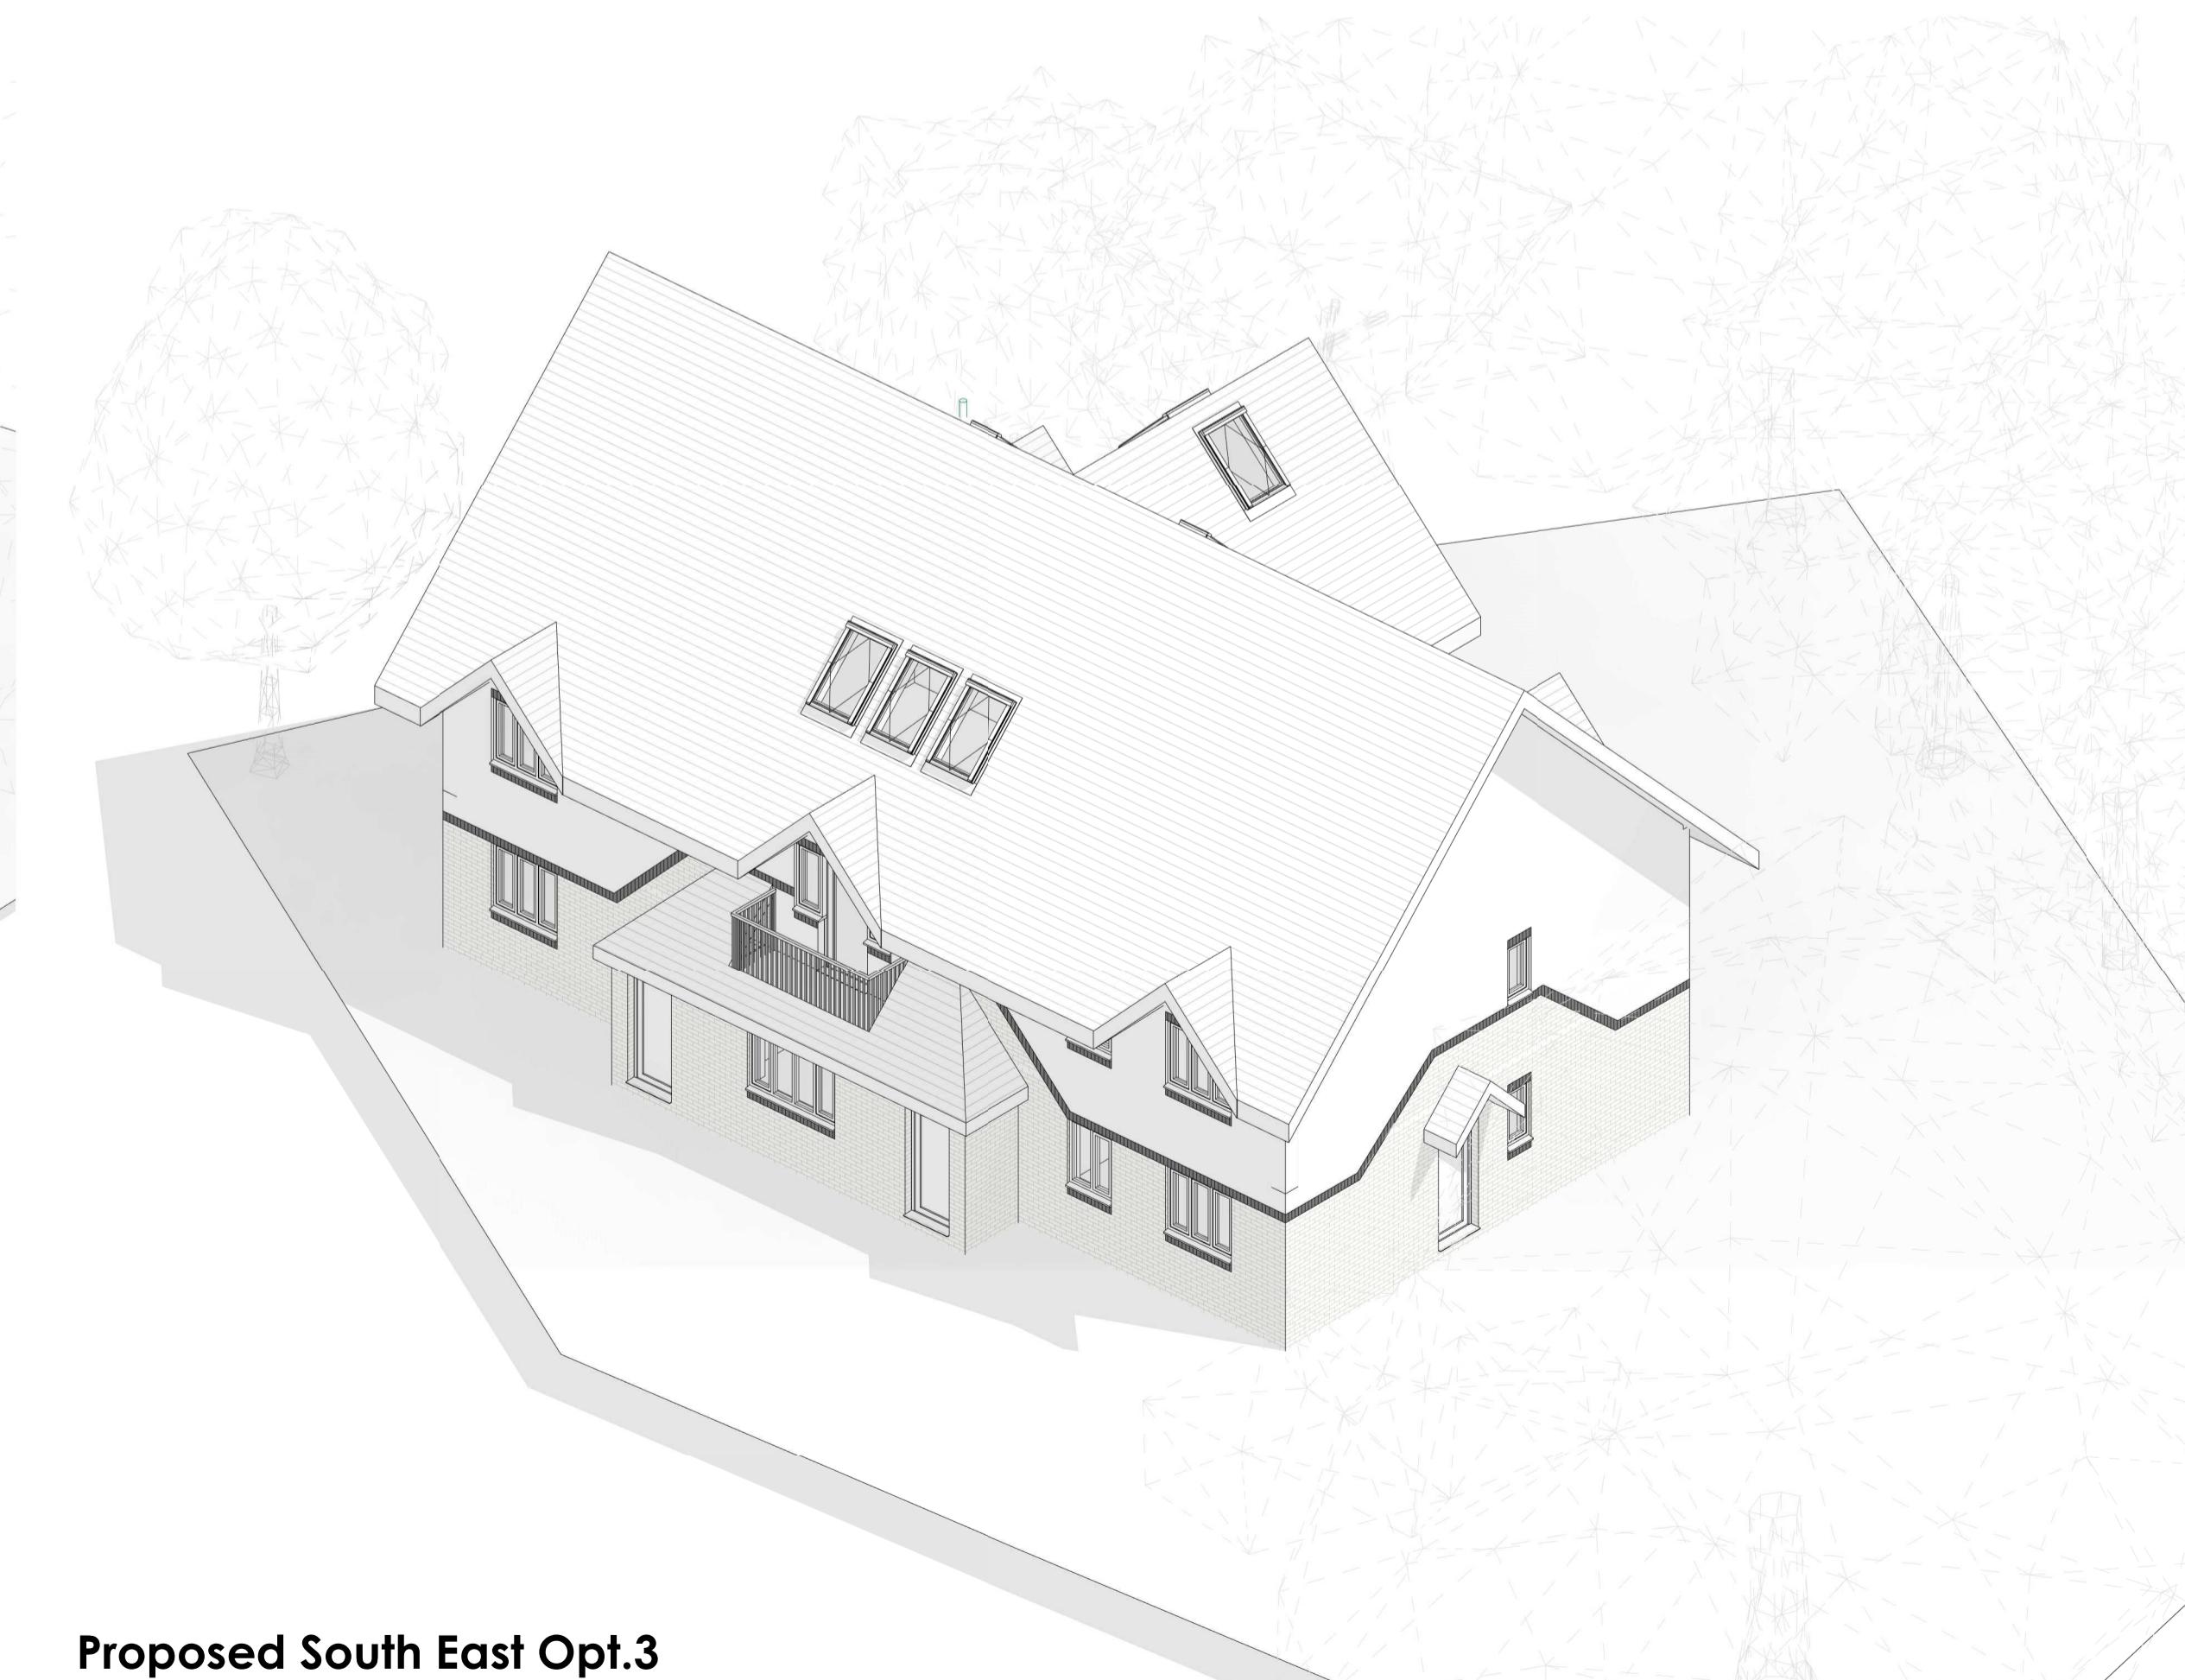

Proposed South East Opt.3

job:	Osprey Close	drawn:	Author	date:	12/22
2A Osprey Close, West Drayton,					
UB7 7JE					
drawing:	General Arrangement	scale:	1 : 100 @ A1	job number:	0007
	Proposed Axonometrics Opt.3		1 : 200 @ A3		
drawing number:		0304		rev. P 1	

rev date description drawn check  
1 08.12.22 Designs updated

TENDER



Proposed Axonometrics Opt.3  
not for construction

**GENERAL NOTES**  
Drawings may be used only for their intended purpose - e.g. drawings noted as 'PLANNING' may only be used for applying for planning permission.  
Drawings & designs therein for the use of the site's current owner (Mr. Spears) only.  
Copyright remains with the author.  
Any dimensions or areas are indicative only and should be confirmed by a RICS certified surveyor.

