


Existing

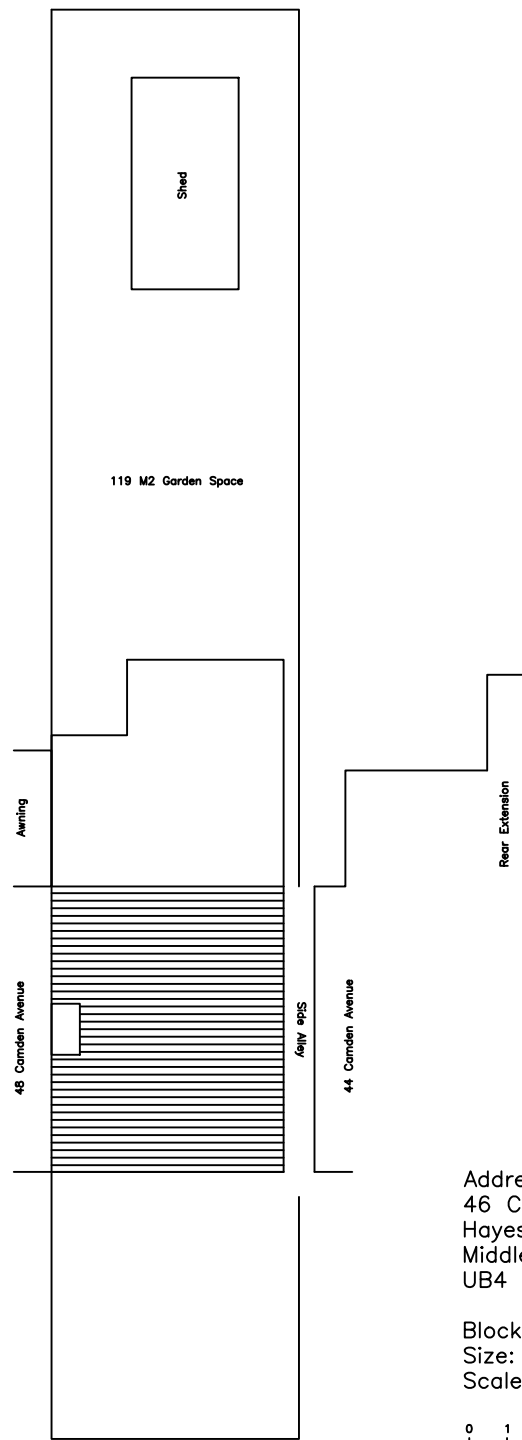

Proposed

Address of Property:
 46 Camden Avenue
 Hayes
 Middlesex
 UB4 0PW

Block plan
 Size: A3 Ver: 1
 Scale: 1:200

