


Existing

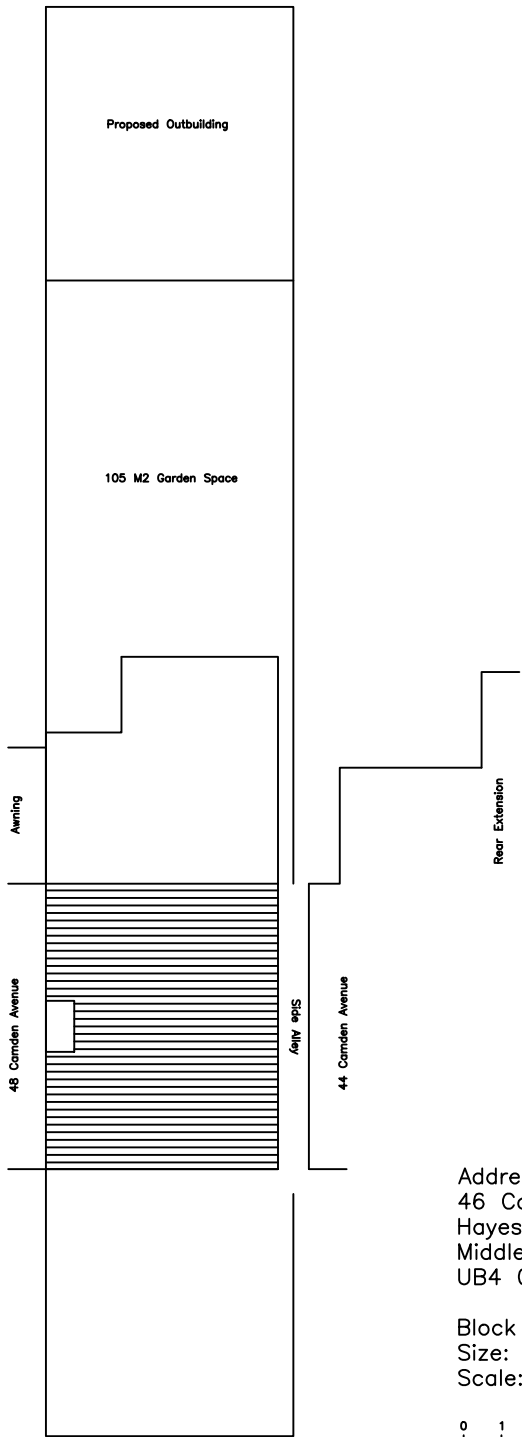

Proposed

Address of Property:
46 Camden Avenue
Hayes
Middlesex
UB4 0PW

Block plan
Size: A3
Scale: 1:200

Ver: 1

