
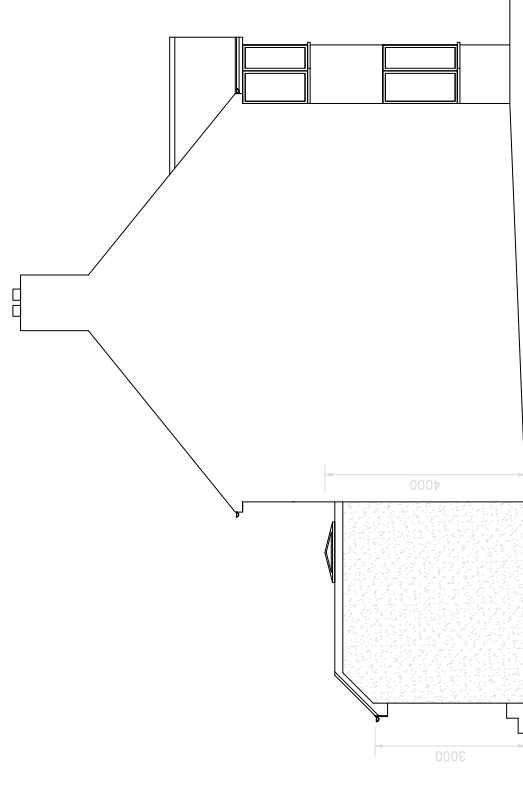
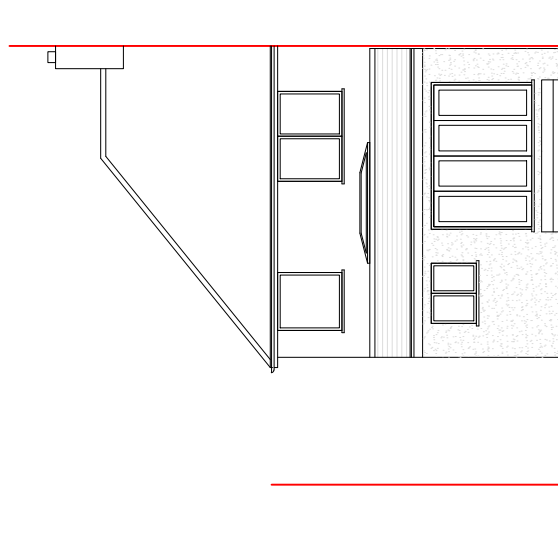


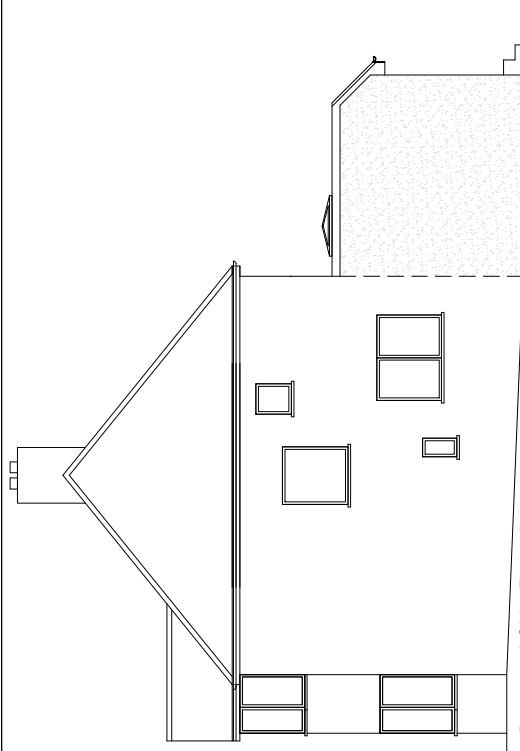

 BANCIL PARTNERSHIP LTD	Drawings to be verified on site. WARNING: Any areas indicated on this drawing are for guidance only. No responsibility is taken for their accuracy. This drawing is the property of BANCIL PARTNERSHIP LTD Copyright is reserved by them and this drawing is issued on the understanding that it is not to be copied, reproduced or used in any way by any unauthorised person, either wholly or in part without the consent in writing of BANCIL PARTNERSHIP LTD 131 Heston Road, Hounslow, Middx, TW5 0PD Tel: 020 8574 4546 Fax: 020 8574 4526	Site Address:	Client Detail:	Title:	Drawn By: NM Checked By: SM Date: 05/2022 Drawing No. PL2/SN/0230 - 04	Revisions:		
		119 Potter Street Northwood HA6 1QF	119 Potter Street Northwood HA6 1QF	Proposed Elevations		Rev	Revision	Date
				Scale: 1:100	Paper Size: A3			