

Metres


5 0 1 2 3 4 5 10

SCALE 1 : 100

REV/NOTES:

Where building to the boundaries the adjacent owner is to be informed under the terms of the Party Wall Act 1996 and its provisions followed. Where building over boundaries the adjacent owner is to be served notice under section 65 of the Town & Country Planning Act 1990.

©This drawing and the works depicted are the copyright of GT Designz LTD and may not be reproduced or amended except by written permission of GT Designz LTD.

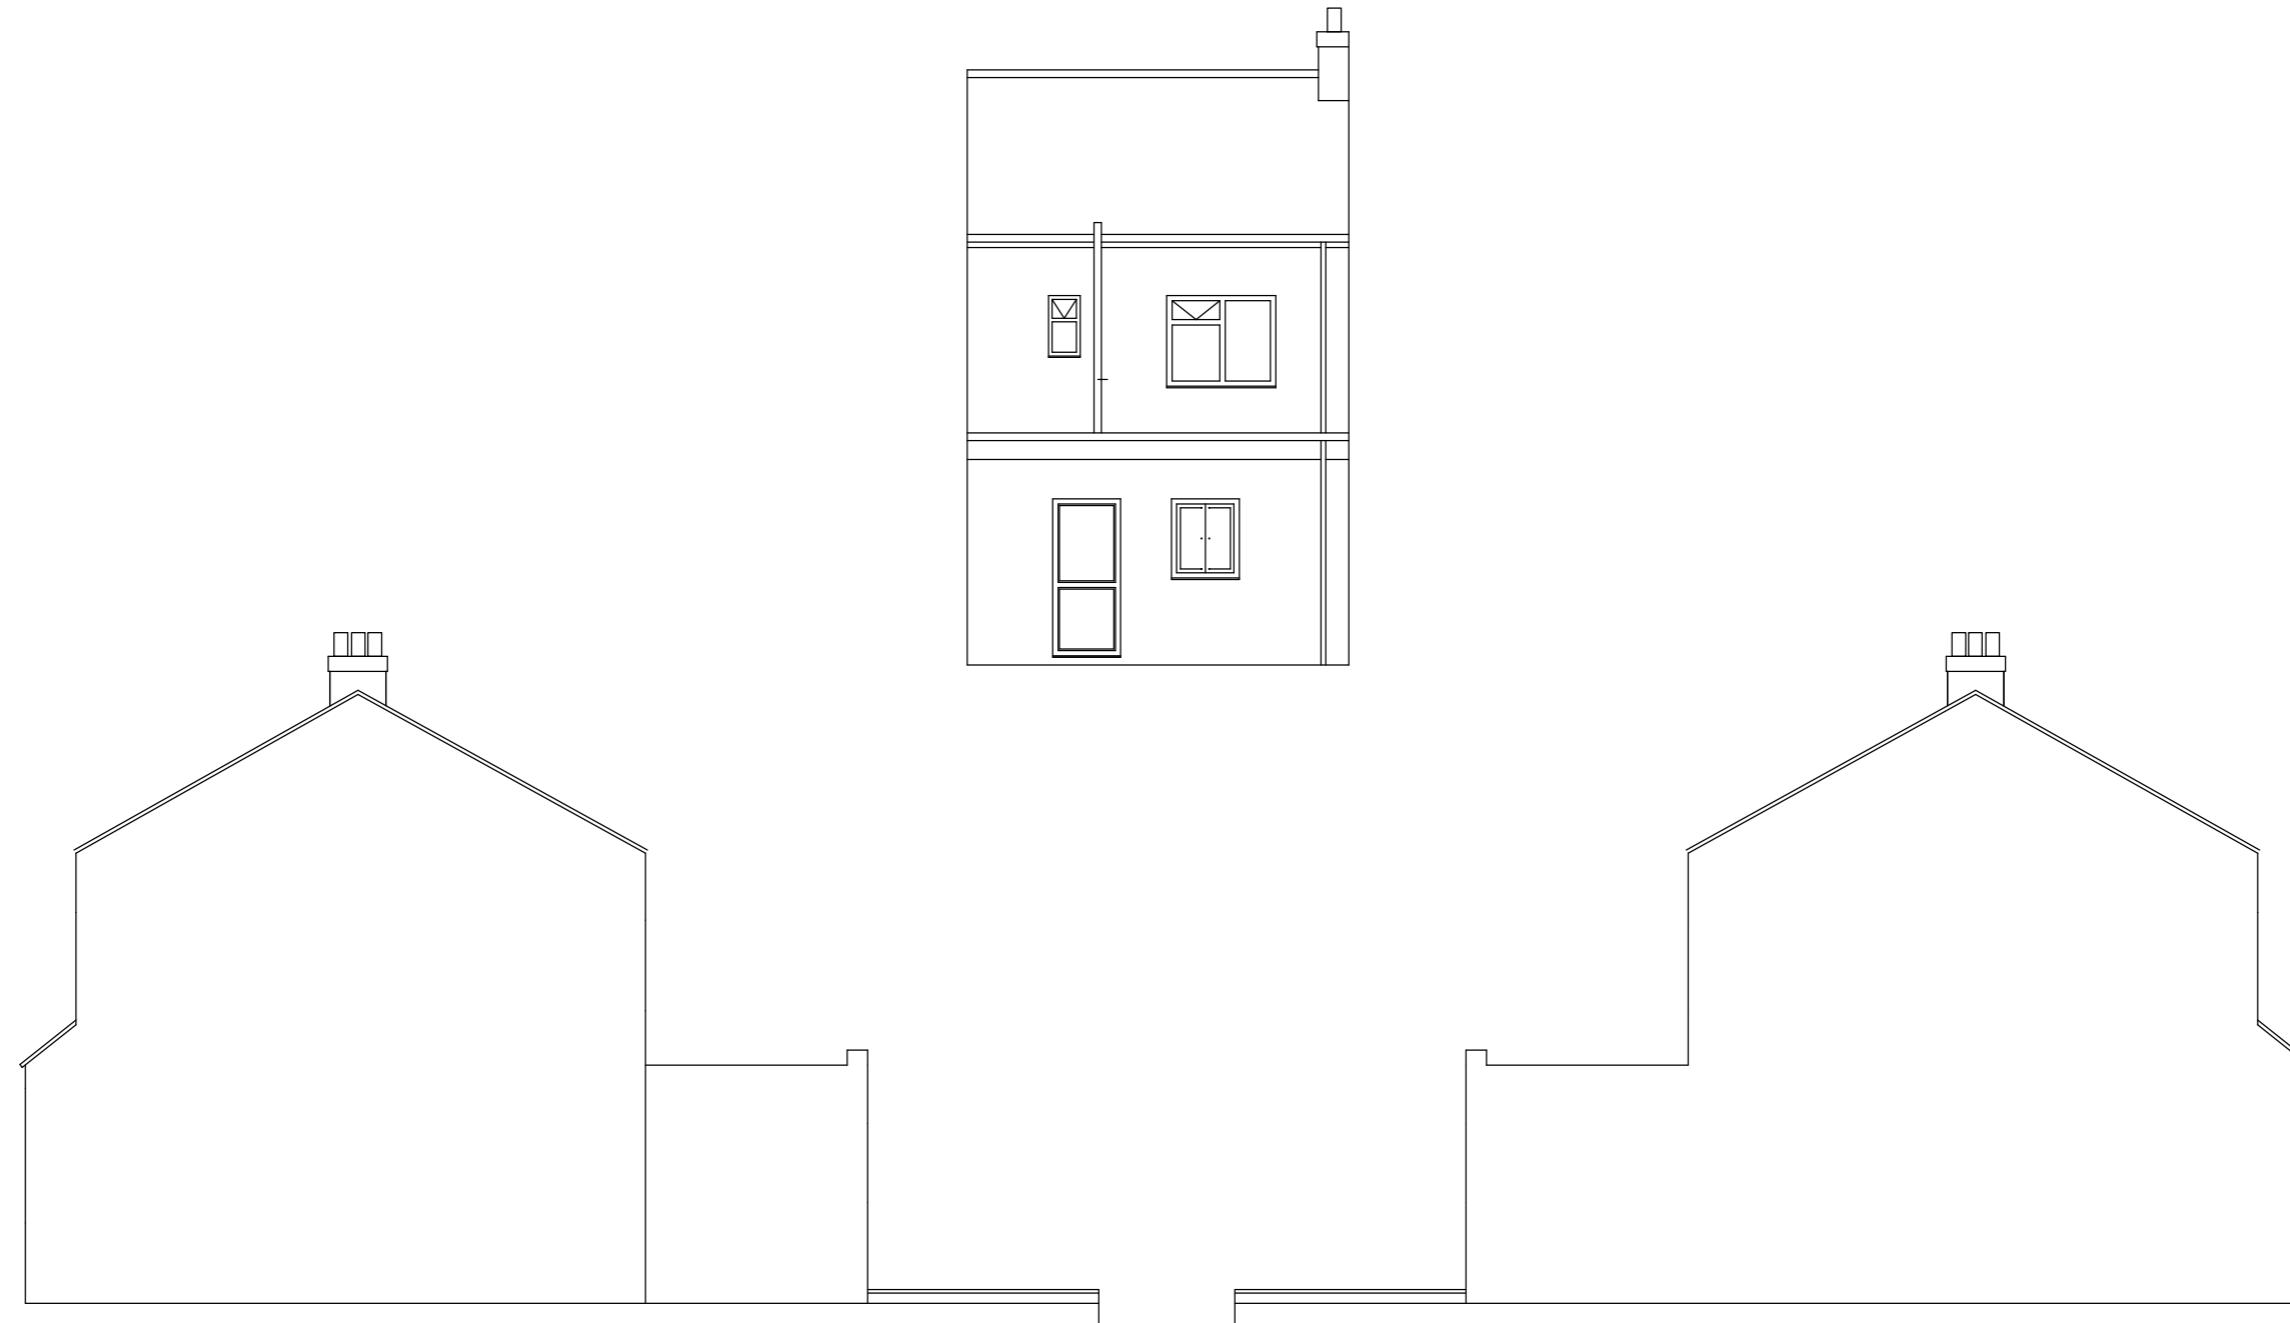

EXISTING REAR & SIDE ELEVATIONS  
Scale 1:100

Application:	
<b>HPA – Ground floor rear extension</b>	
Client:	Mr D Singh
Site:	51 Royal Lane, Hillingdon, UB8 3QU
Scale:	Refer to Drawing @ A3
Date:	27 <sup>th</sup> May 2022
Drawn By:	Gurps Benning
Dwg.No:	GTD1171 – 02

**G T DESIGNZ LTD**  
Building Designs & Technical services

GT Designz Ltd, 5th Floor,  
Hyde Park Hayes 3,  
11 Millington Road,  
Hayes,  
UB3 4AZ.  
Tel : 0208 212 7981  
Mob : 07854 351 934  
Email : [enquiries@gtdesignzlt.com](mailto:enquiries@gtdesignzlt.com)

Copyright © 2022 GT Designz LTD  
(All rights reserved)