




Location Plan

Scale 1:1250

GENERAL NOTES:

1. ALL DIMENSIONS ARE IN MILLIMETER.
2. VERIFY ALL DIMENSIONS AND CONDITIONS BEFORE BUILDING OR STARTING CONSTRUCTION. NOTIFY THE DESIGNER IMMEDIATELY OF ANY DISCREPANCY OR VARIATION.
3. ALL WORK TO COMPLY WITH CURRENT BUILDING REGULATIONS AND CODES OF PRACTICE

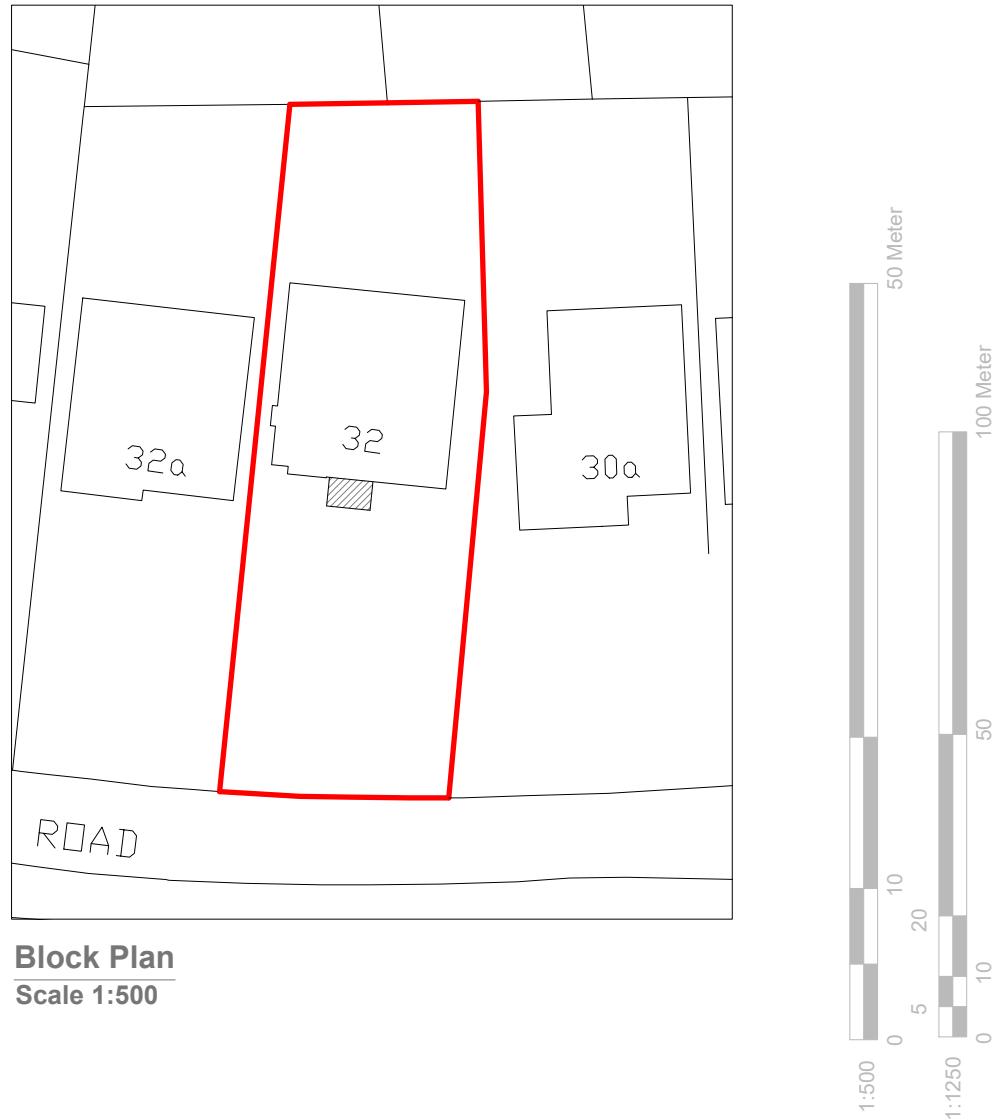

Block Plan

Scale 1:500

Location & Block Plans



Site Address
32 Dene Road
Northwood
Middlesex
HA6 2BT

Scale: 1:1250/500@A4
Date: 03/07/2023
Drawing No.:
2022/60 -04P

Revision Date:

Faluck Patel