
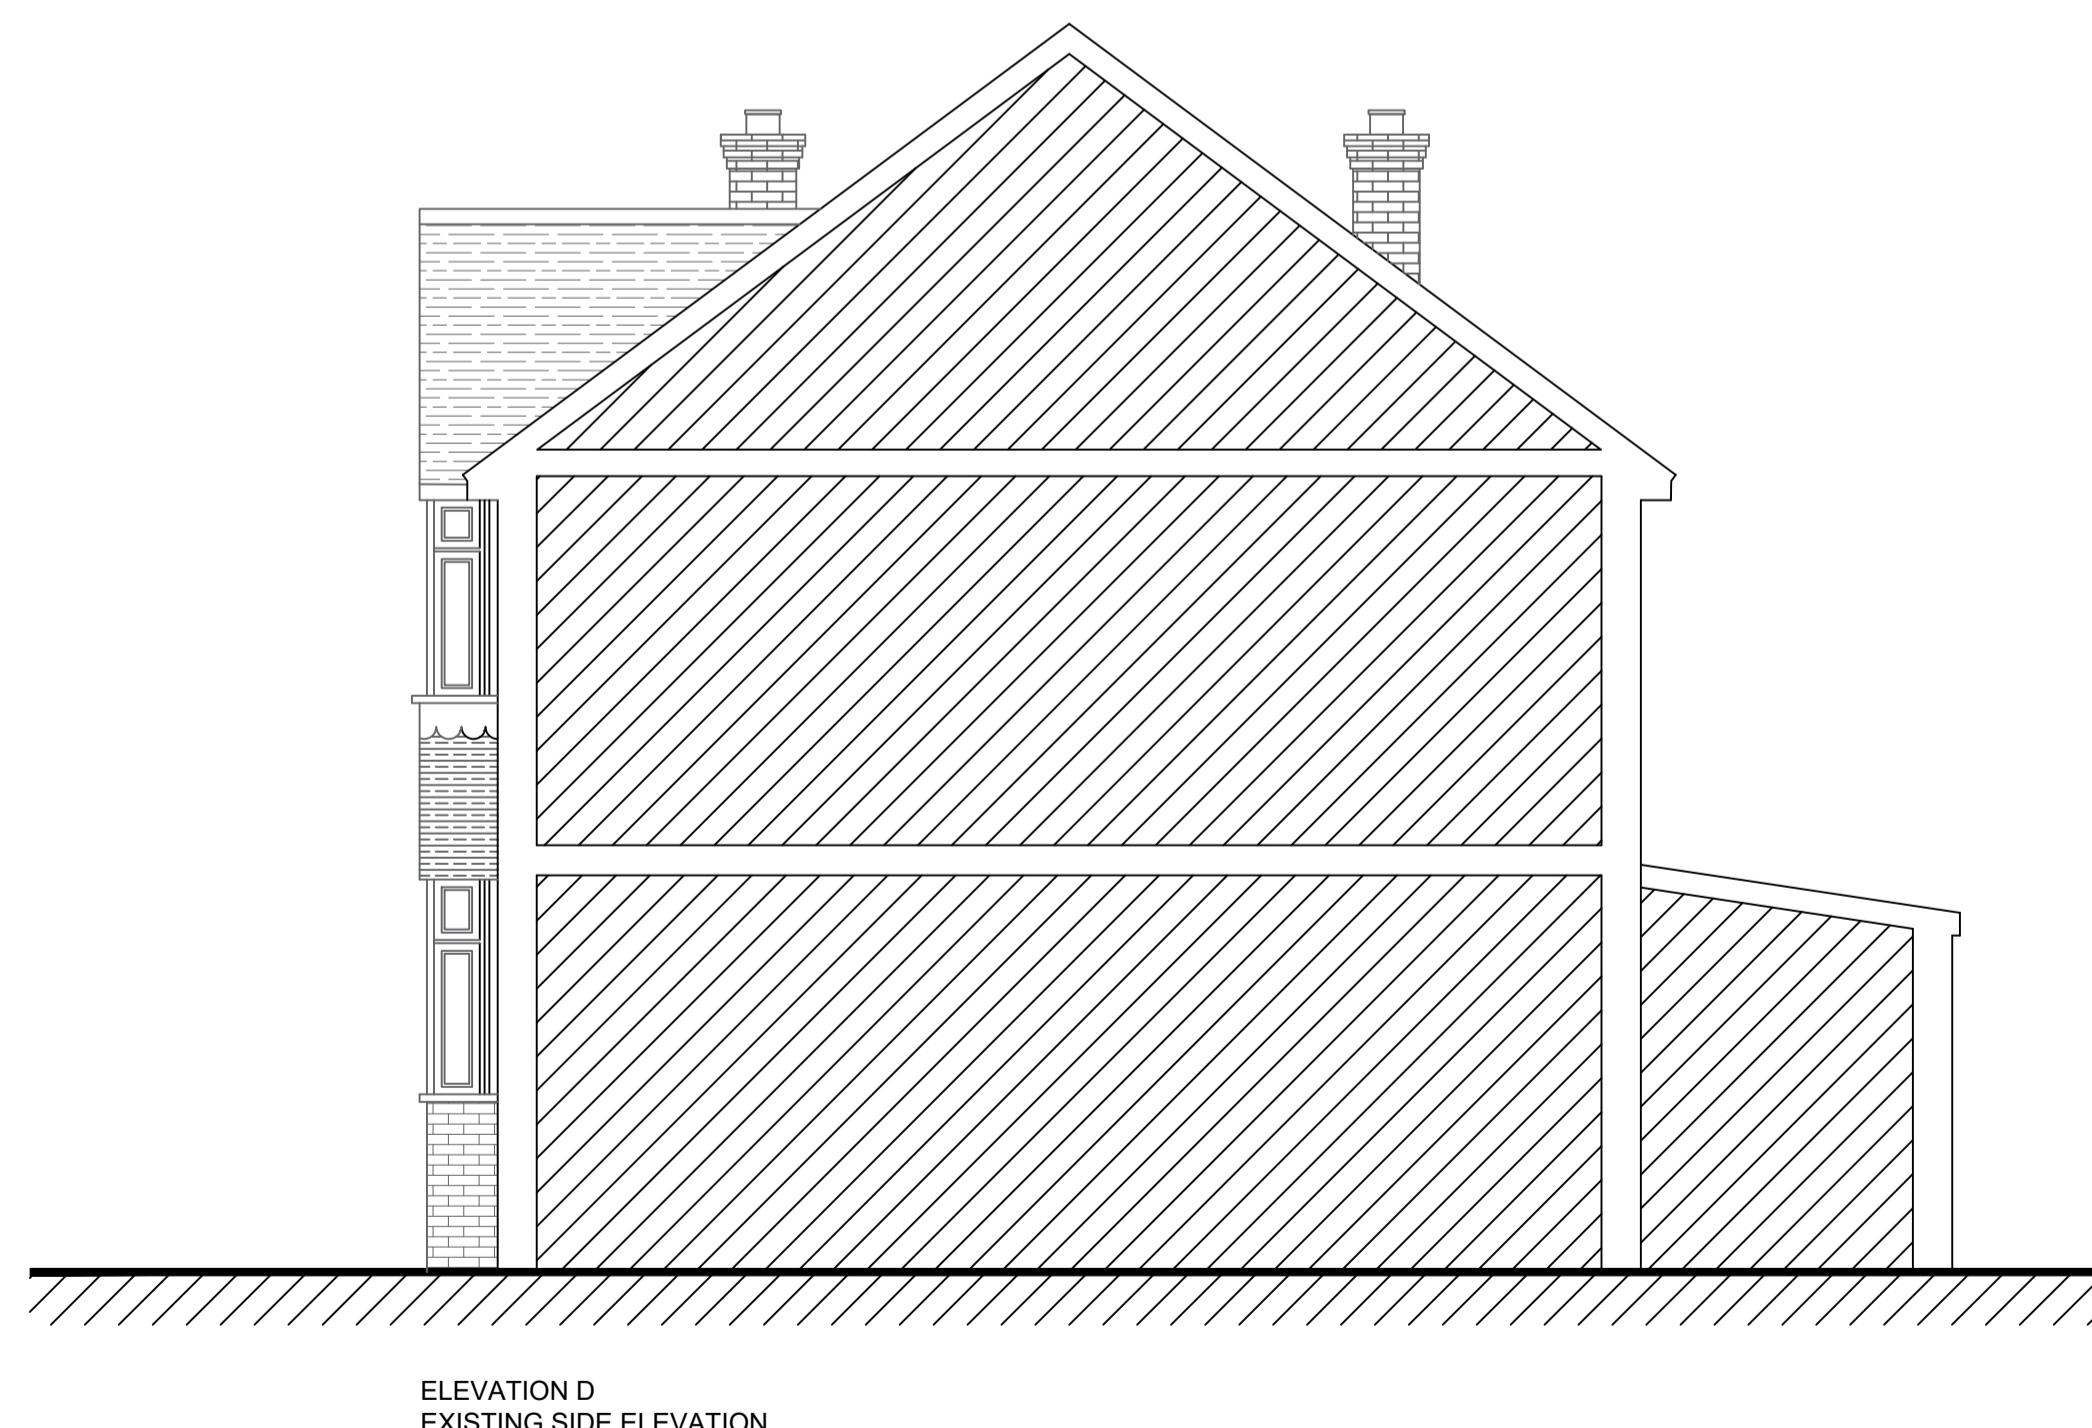
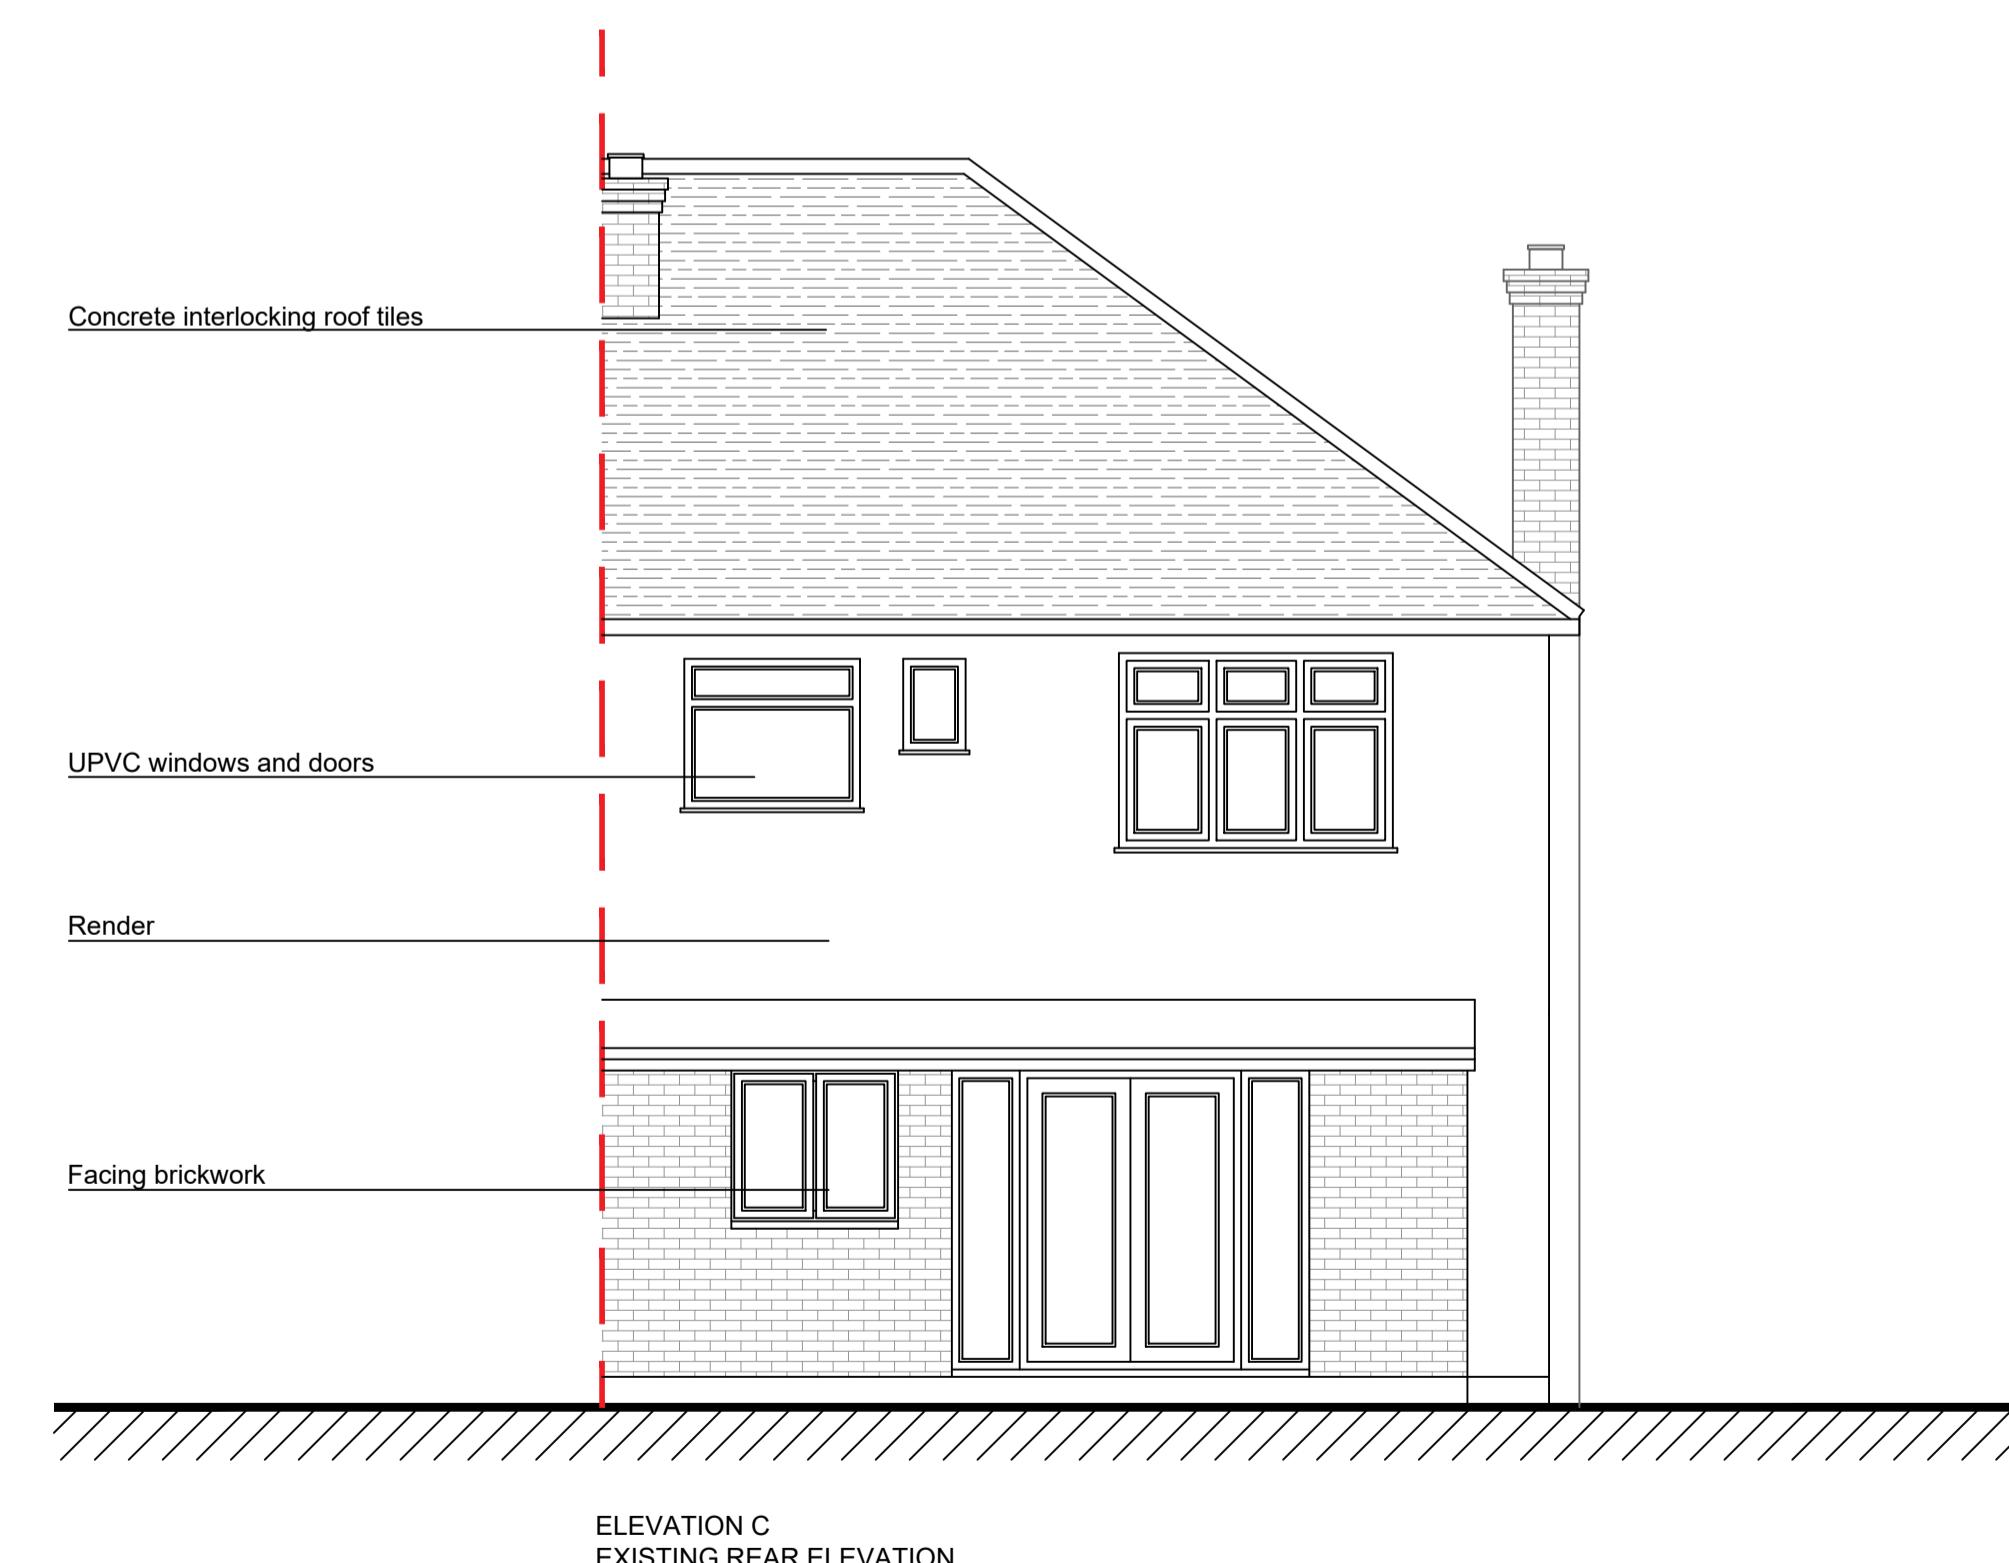
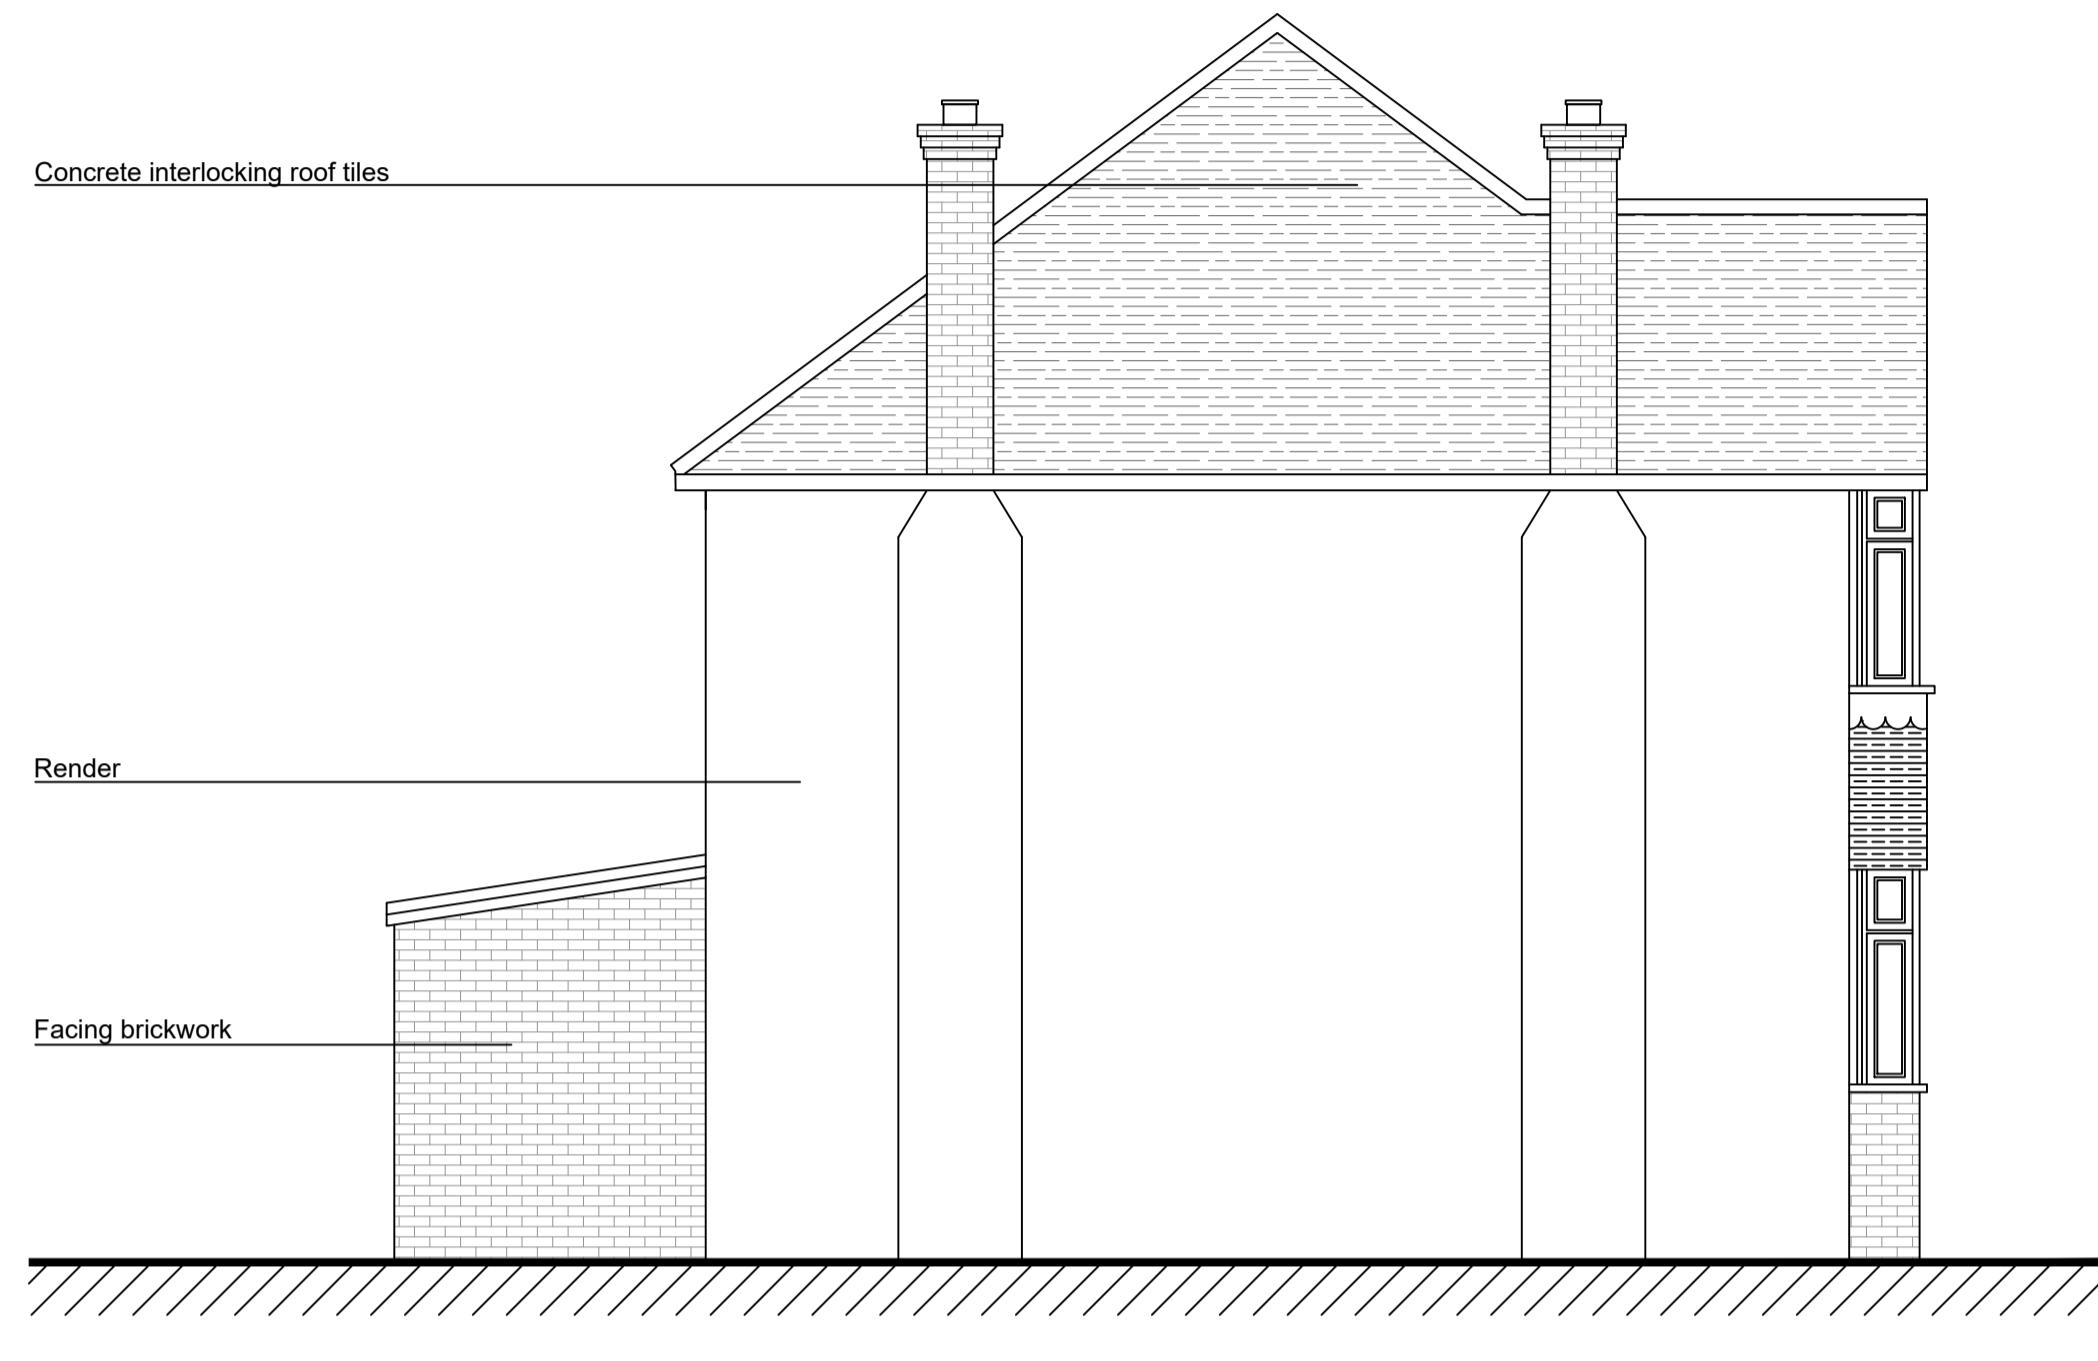
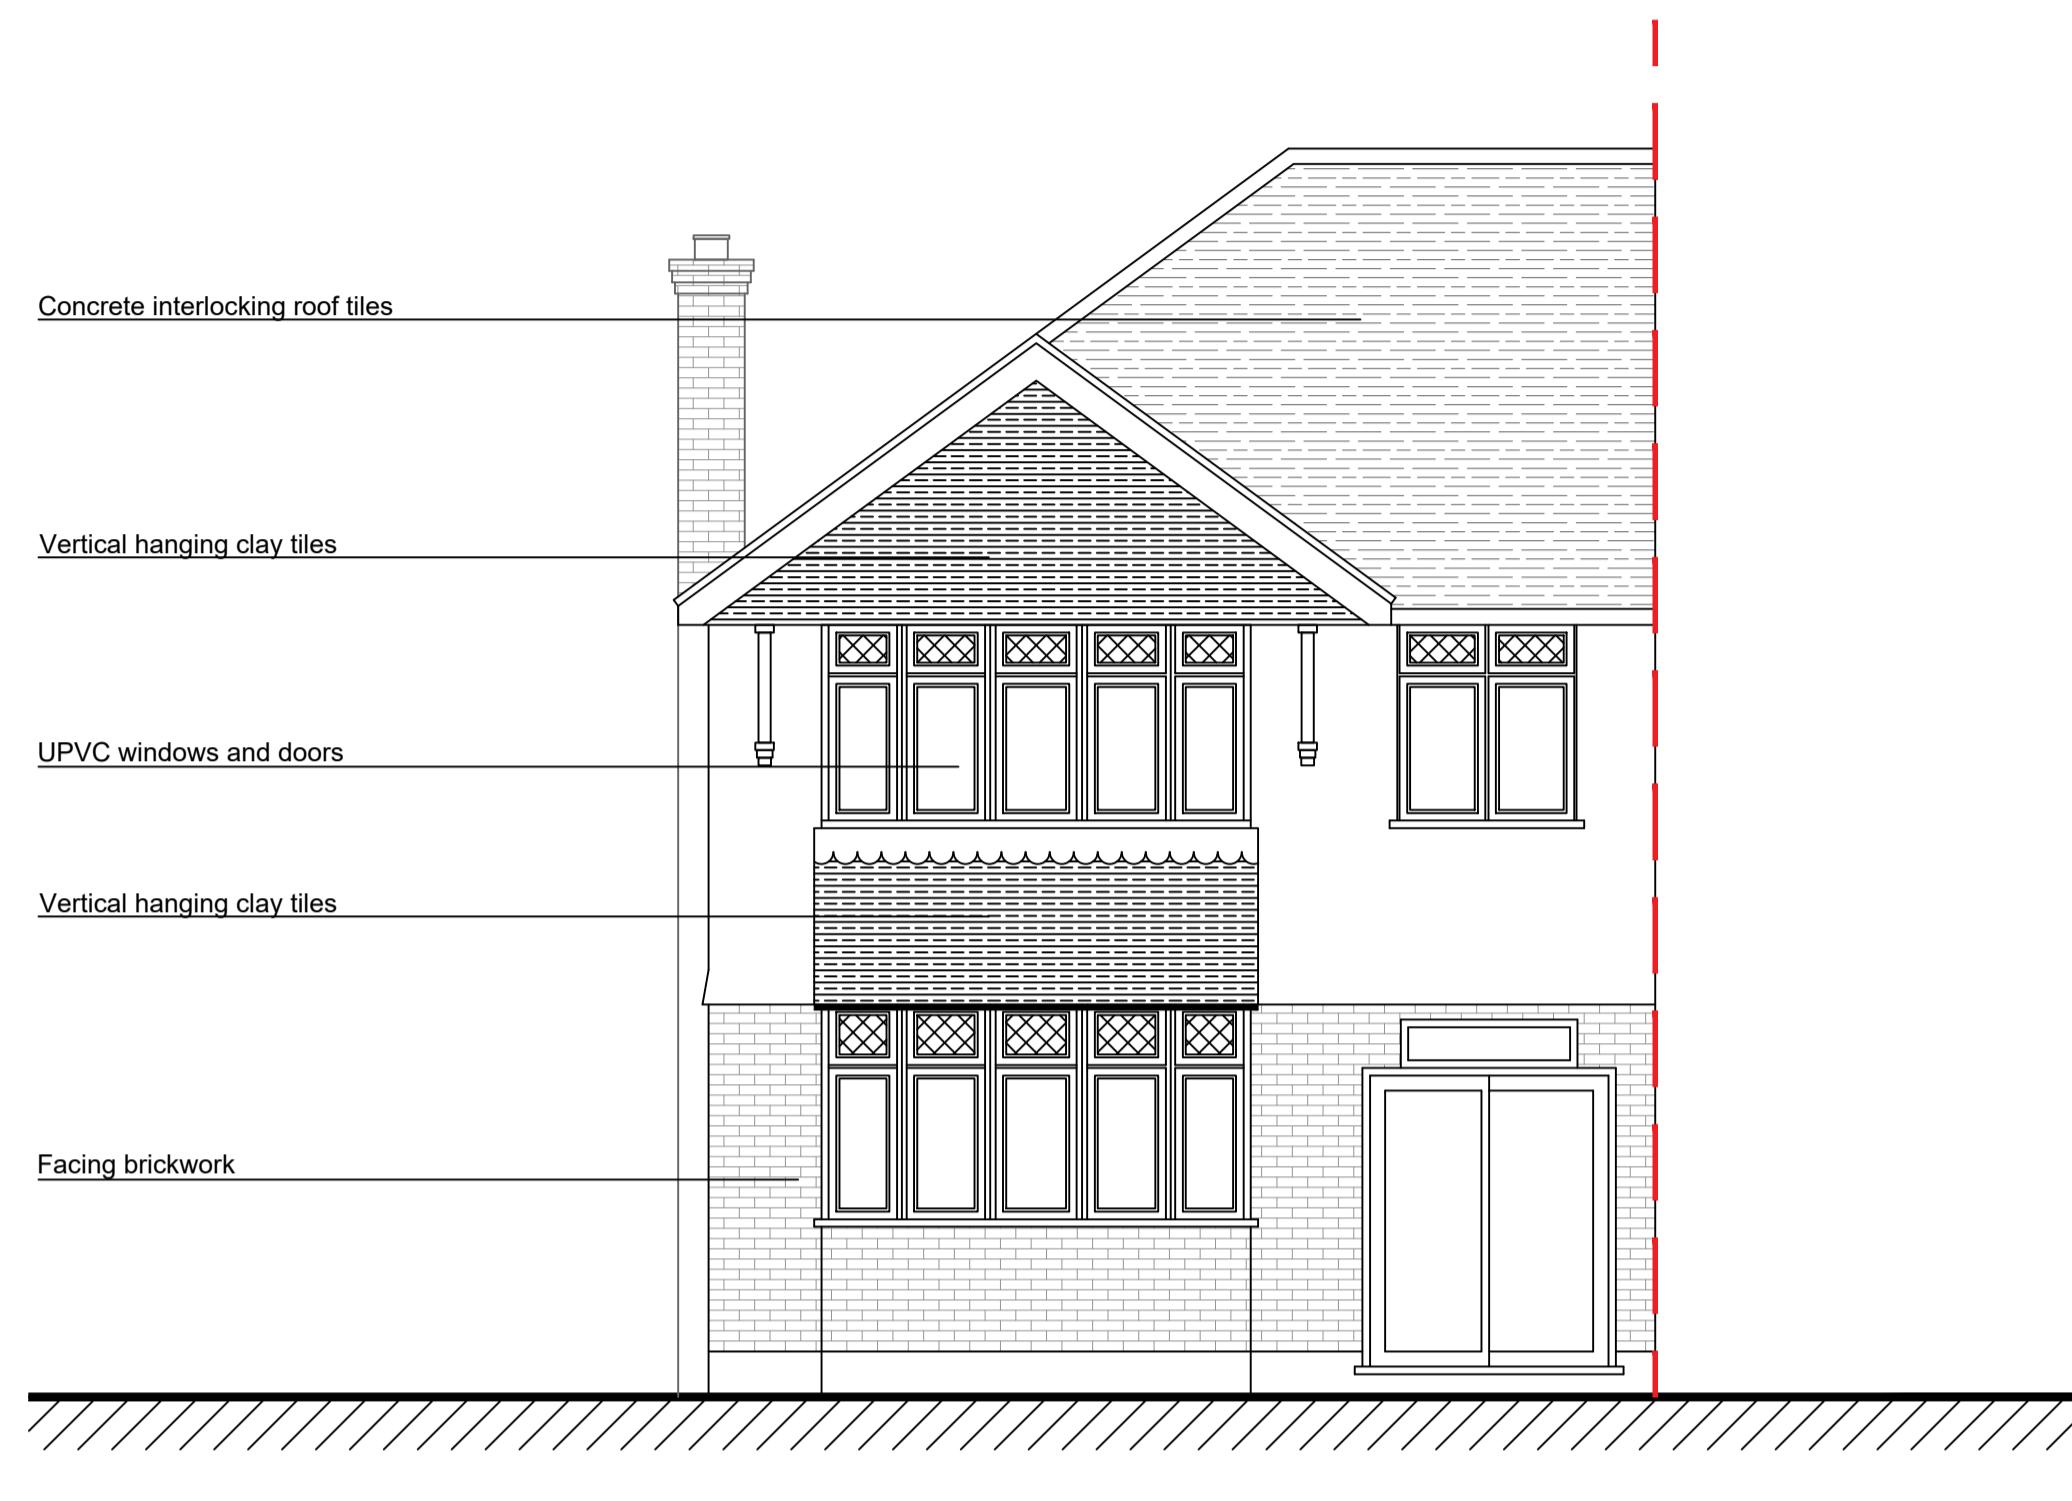


General Notes

© ABAY ARCHITECTURE RIBA

All dimensions and levels to be checked on site and any discrepancies to be reported to the architect before construction.

Written dimensions to be taken in preference to scaled dimensions.

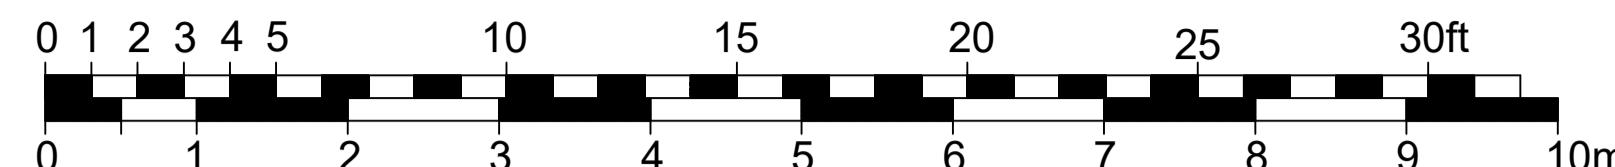

Rev	Date	Amendment
-----	------	-----------

CLIENT

MR. R. KUKAR
4 SIPSON LANE
HARLINGTON
UB3 5EH

PROJECT

EXISTING
Elevations

DATE
01.05.22

SCALE
1:50 @ A1

DRAWN
NA

REV

DRAWING NUMBER
1318-P-003

Neha Abayawardana RIBA
abay.architecture@yahoo.com

ABAY ARCHITECTURE