





1 GROUND
Scale: 1:100

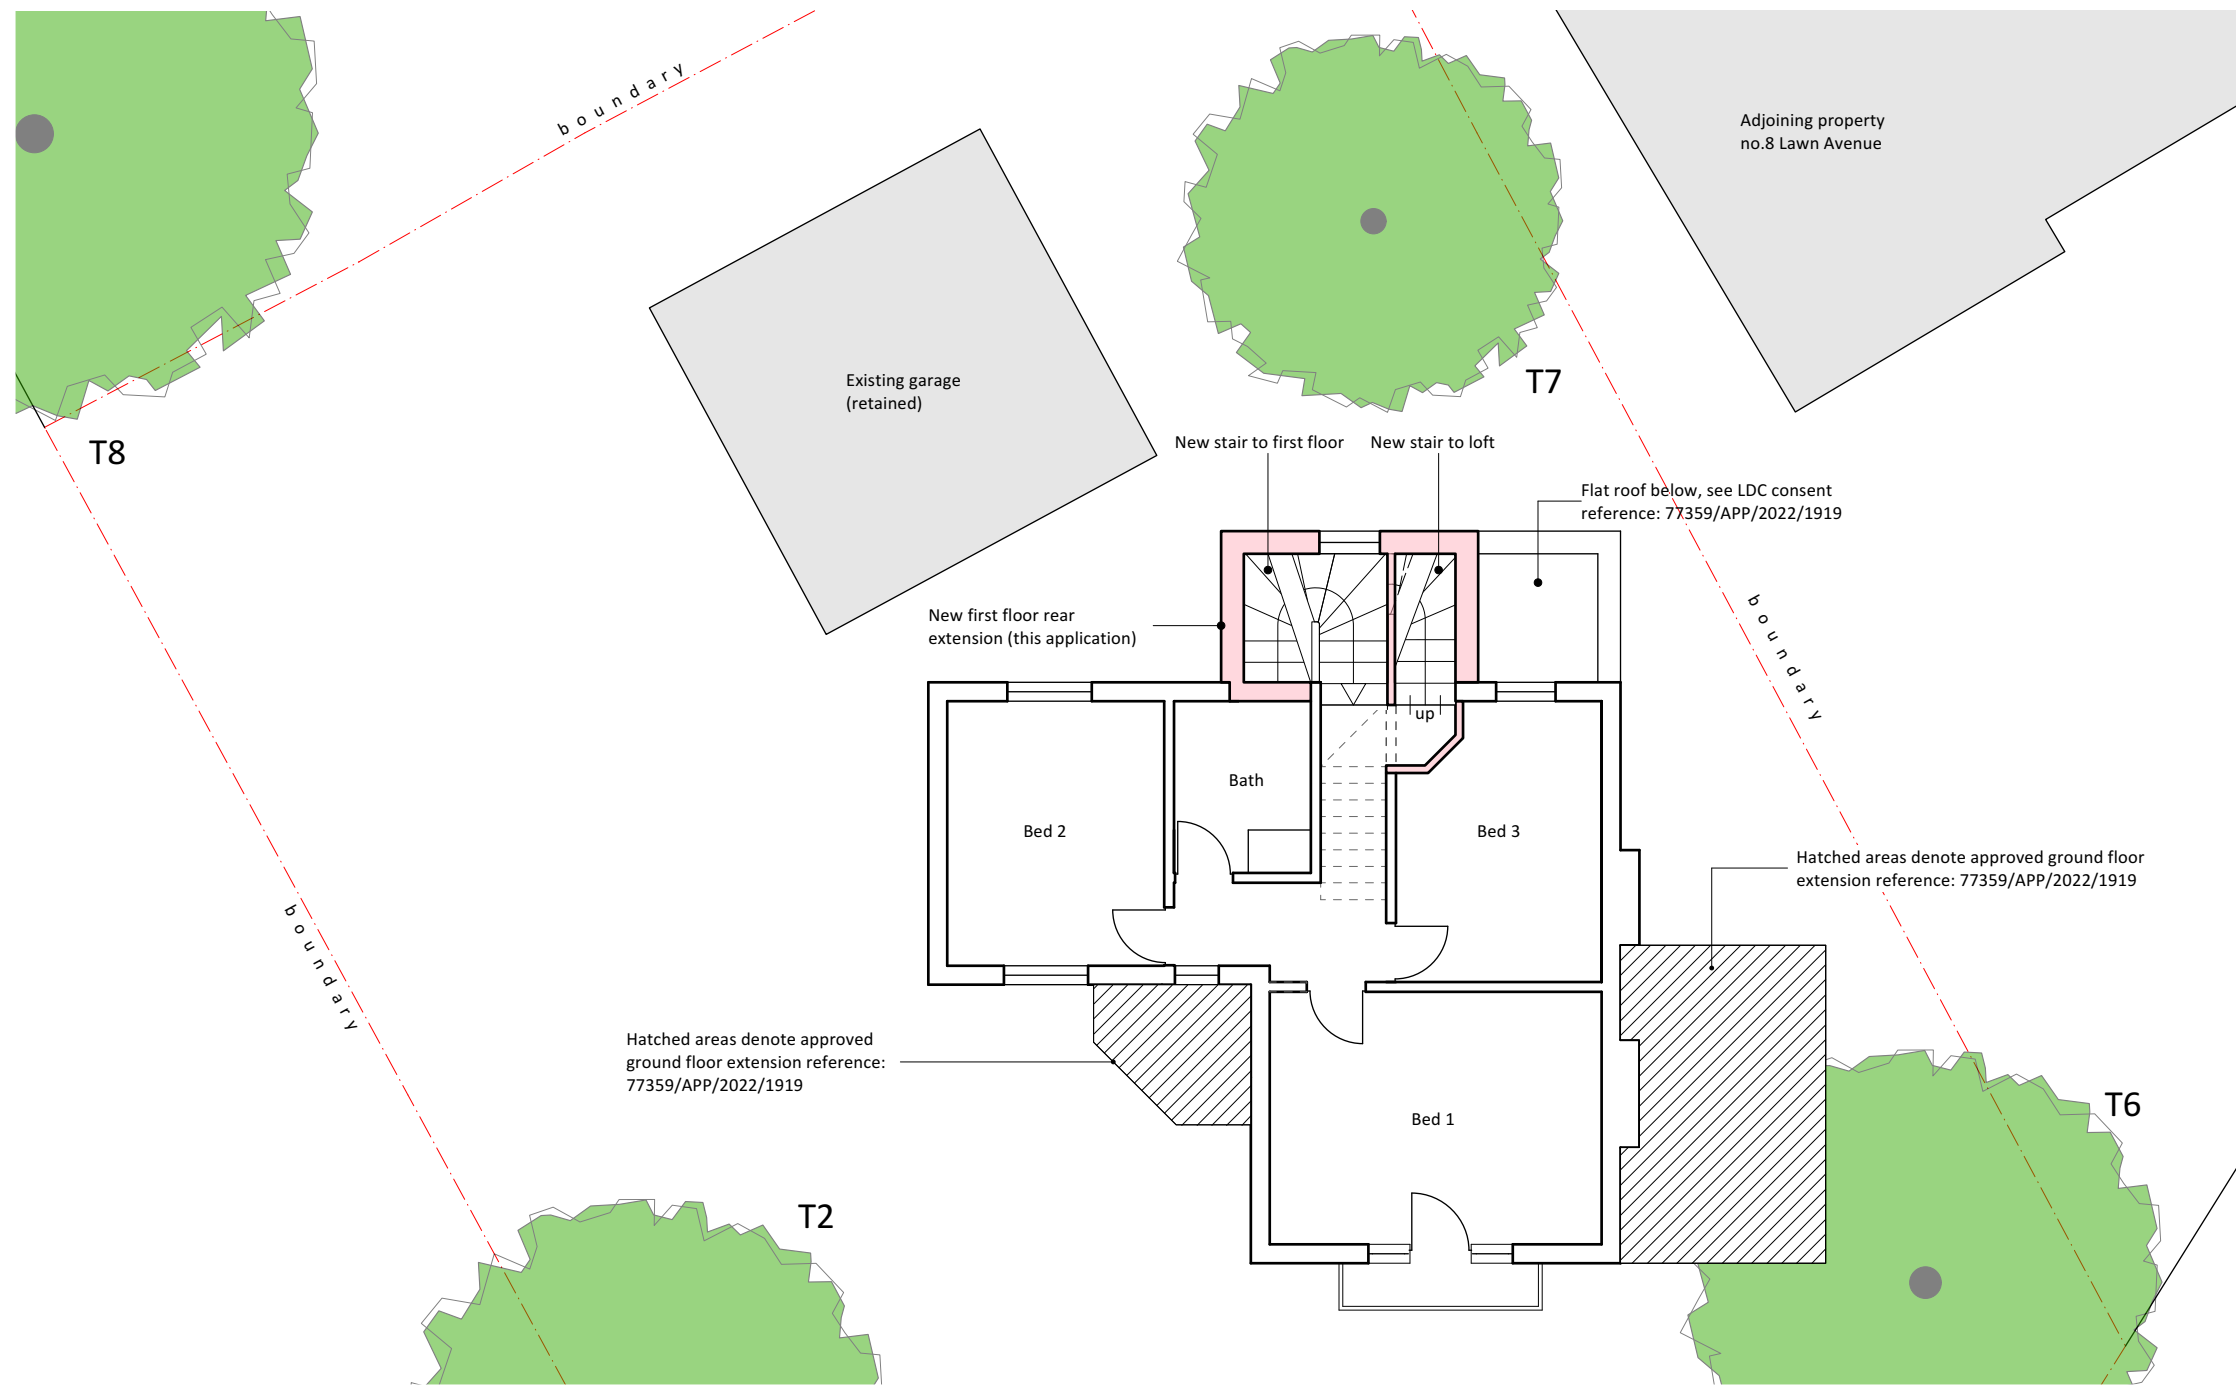

2 FIRST
Scale: 1:100

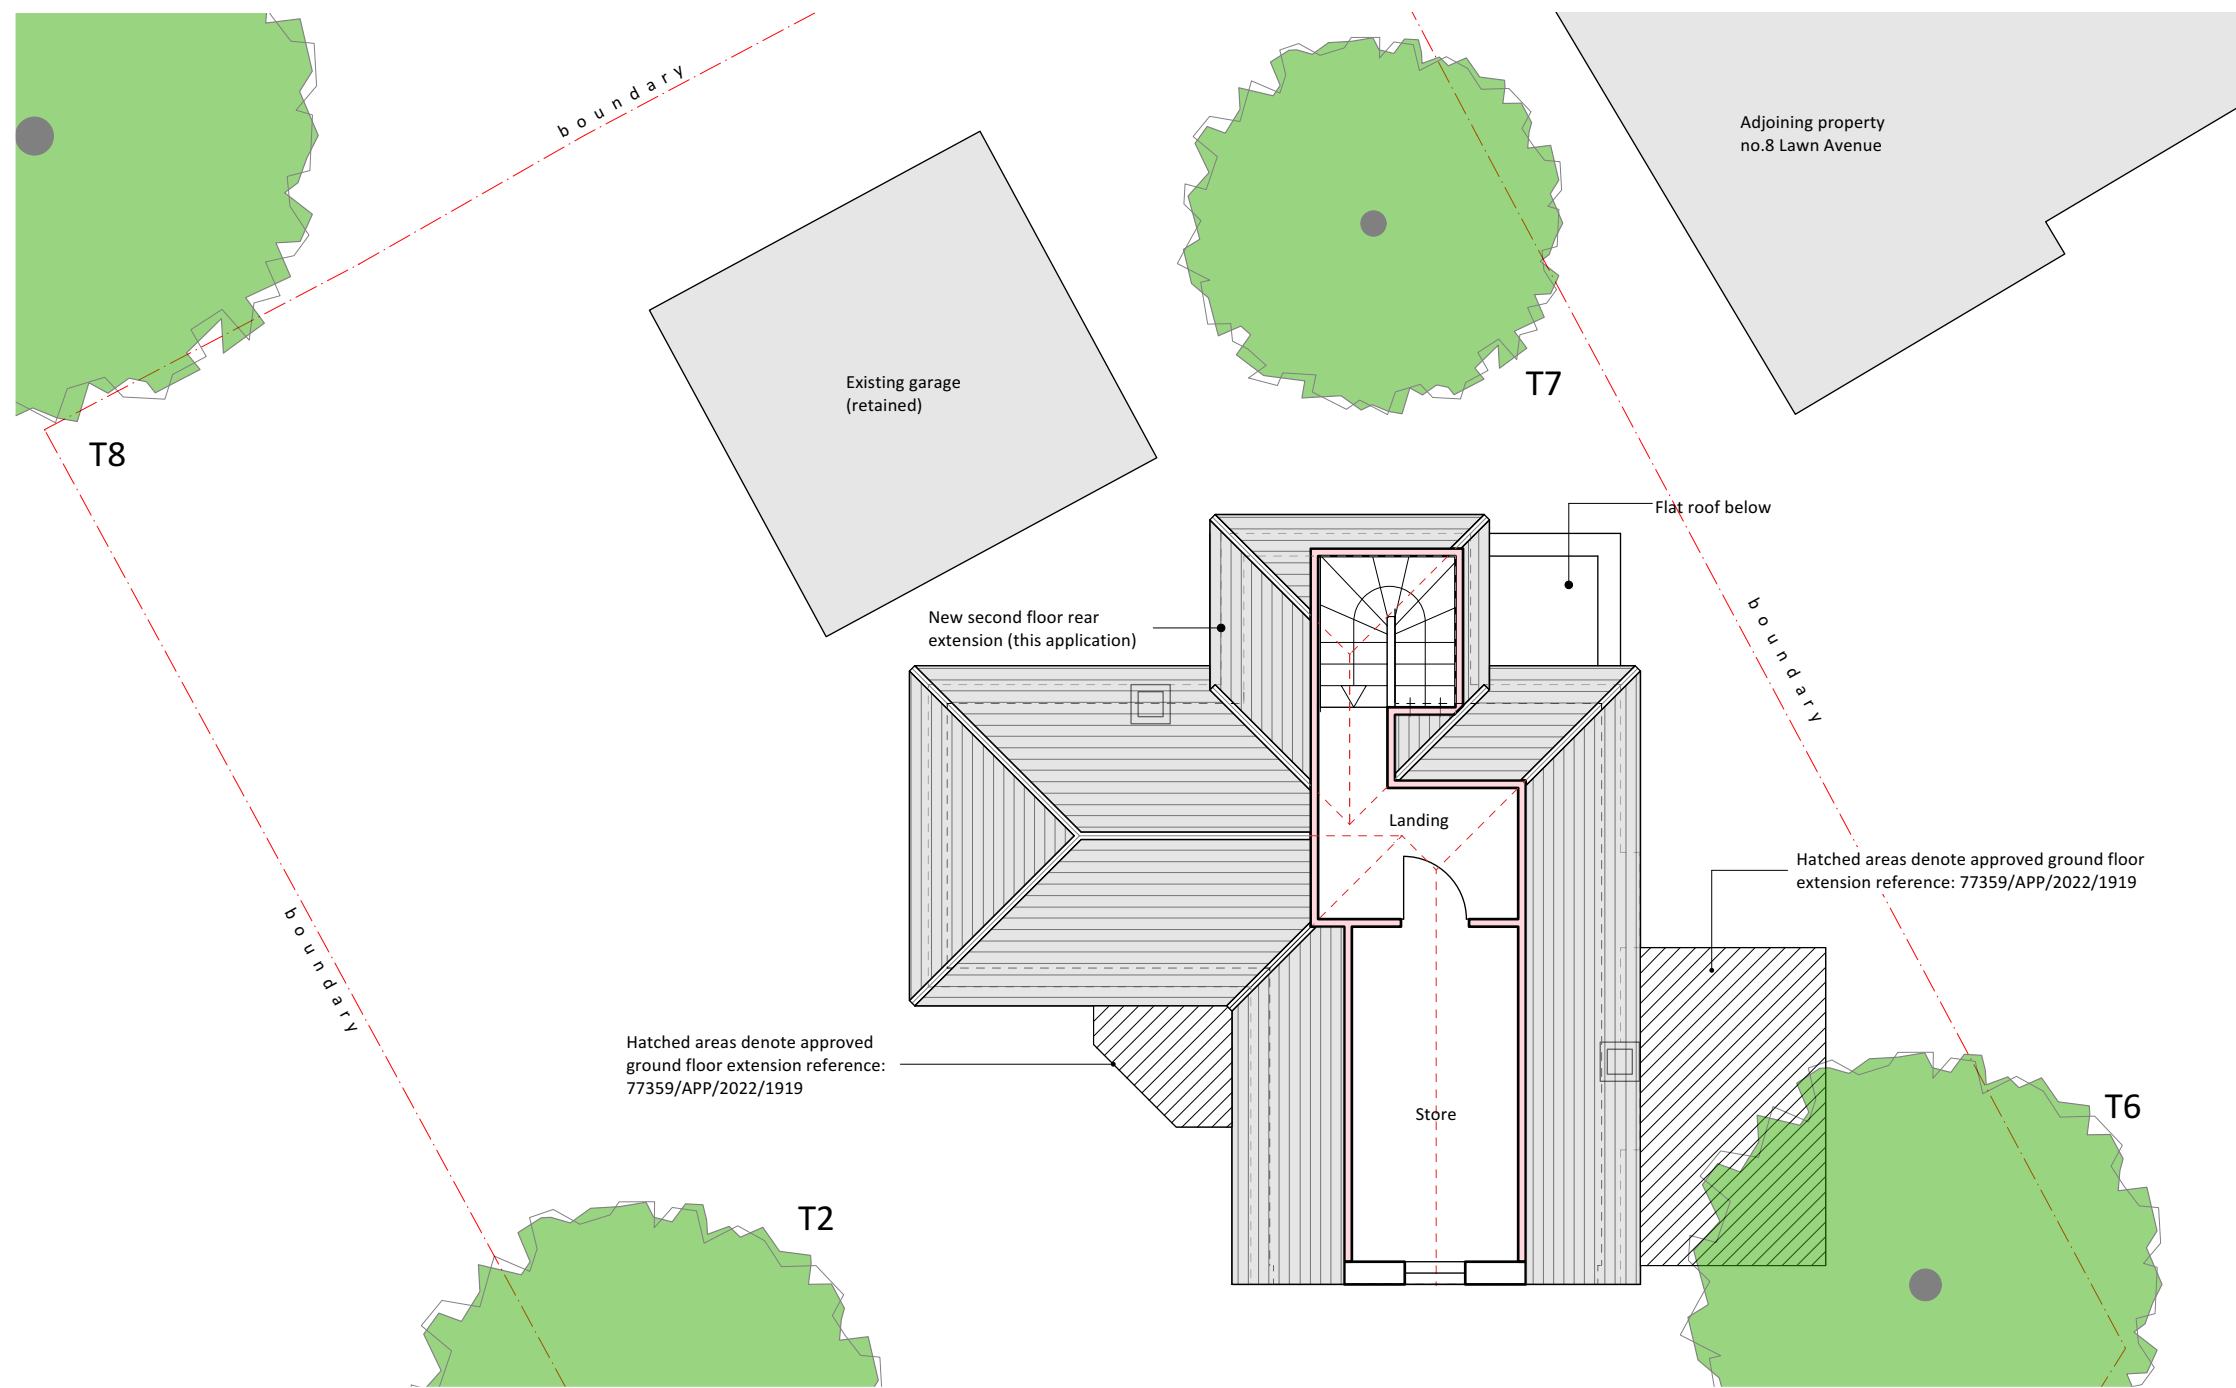

3 SECOND
Scale: 1:100

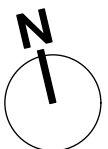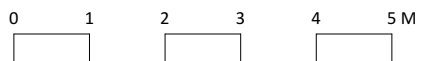

- General Notes
1. New work shown shaded or hatched
 2. Demolition generally shown dotted
 3. W: Wardrobe
 4. RL: Rooflight below
 5. RLA: Rooflight above

B	03/11/2022	Amended for planning
A	25/10/2022	Minor Amendments
ISSUE	DATE	REVISION

PROJECT
10 Lawn Avenue, West Drayton, UB7 7AQ

CLIENT
Mr & Mrs Ghedia

DRAWING
PROPOSED PLANS + SITE LAYOUT



PROJECT #	2021.002	DWG #		REV	
DATE	01/06/2022				
SCALE	1:100				
DRAWN	PB	CHKD	JC		

Akaal Associates Ltd trading as aa+ architects
Moor House Farm Lower Road Denham Uxbridge UB9 5EN
t 01895 834961 e info@aa-plus.uk w aa-plus.uk

C10 - B