
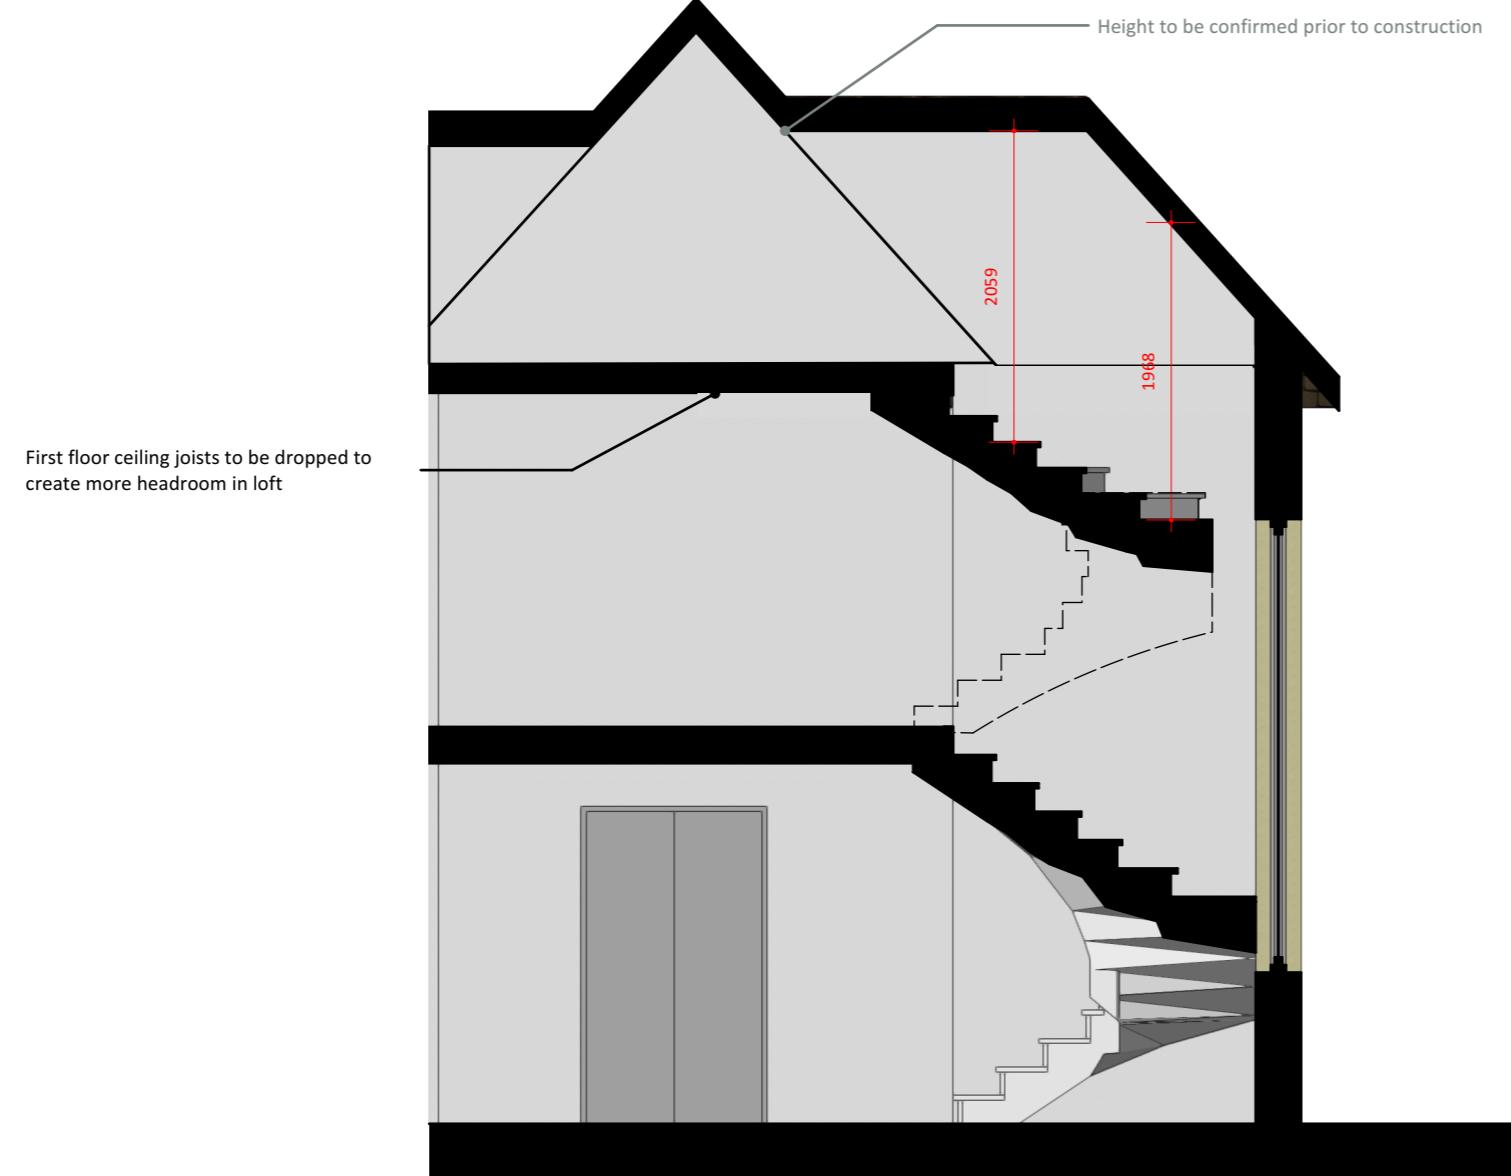


Section Key:

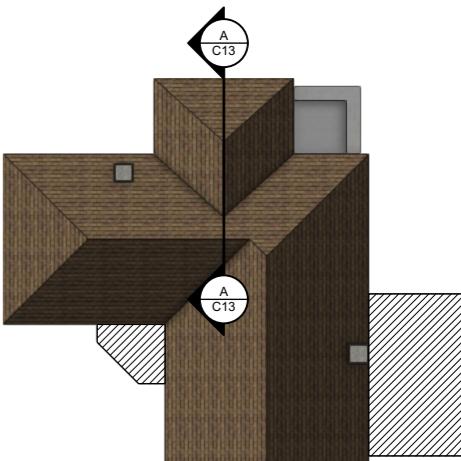

1 SECTION A-A  
Scale: 1:50

ISSUE DATE REVISION

PROJECT  
**10 Lawn Avenue, West Drayton, UB7 7AQ**

CLIENT  
**Mr & Mrs Ghedia**

**PROPOSED SECTION A-A**



All rights described in chapter IV of the  
copyright designs & patents act 1988  
have been asserted. This drawing  
must not be scaled; only figured  
dimensions should be used. Check  
and verify all dimensions on site prior  
to commencing any work. Any  
discrepancies should be reported to  
the Architects immediately.

PROJECT # **2021.002** DWG #  REV   
DATE **12/01/2023**  
SCALE **1:50**  
DRAWN **PB** CHKD **JC**

**C13**