




1 CONTEXT SOUTH



2 CONTEXT WEST

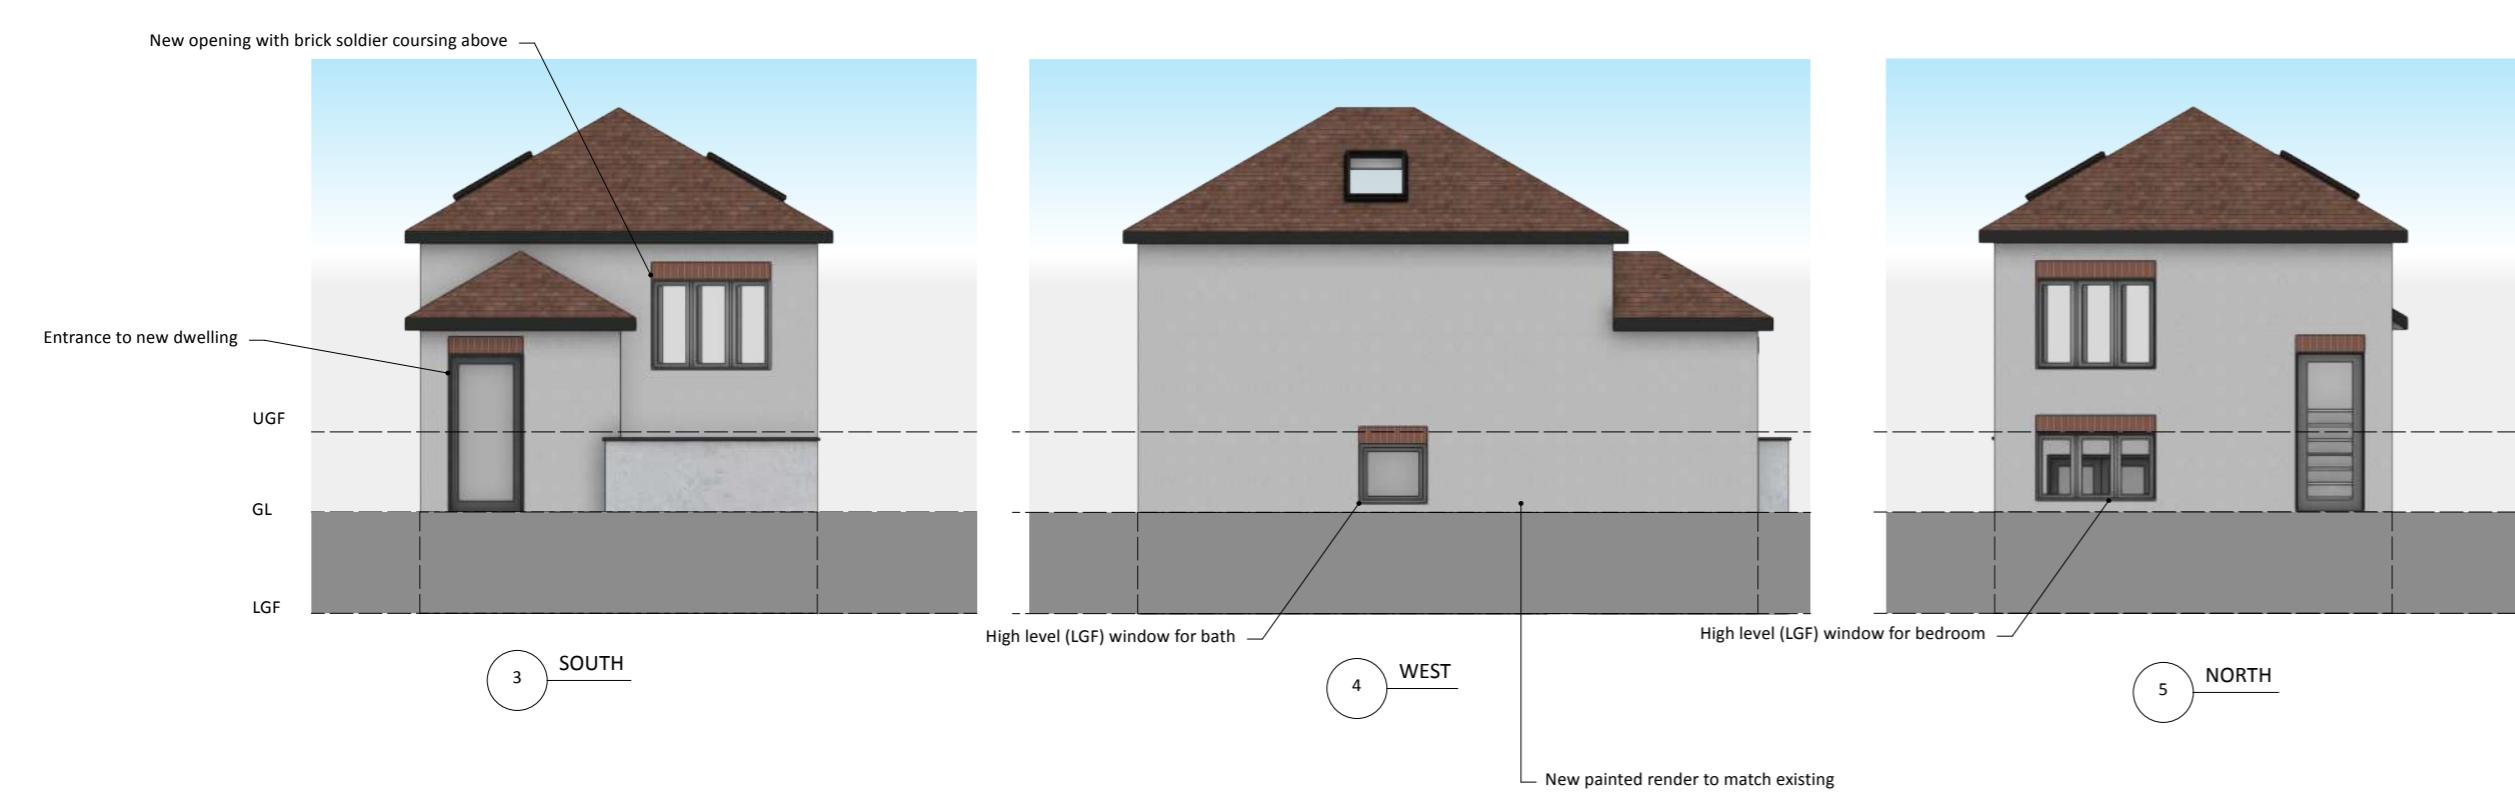

New painted render to match existing



6 EAST

A 22/10/2025 Prepared for second planning application
 ISSUE DATE REVISION

PROJECT
10 Lawn Avenue, West Drayton, UB7 7AQ

CLIENT
Mr & Mrs Ghedia

PROPOSED CONTEXT ELEVATIONS

STONES
 ARCHITECTS

All rights described in chapter IV of the copyright designs & patents act 1988 have been asserted. This drawing must not be scaled; only figured dimensions should be used. Check and verify all dimensions on site prior to commencing any work. Any discrepancies should be reported to the Architects immediately.

PROJECT # 2023.030 DWG # REV
 DATE 22/10/2025
 SCALE 1:100
 DRAWN CHKO JC
 JA

C10-A

0 1 2 3 4 5 M

Stones Architects Ltd
 50 Coldharbour Lane Hayes Middlesex UB3 3EP
 t 020 8969 0000 e mail@stonesarchitects.co.uk w stonesarchitects.co.uk