


SCALE IN METRES

1 : 100

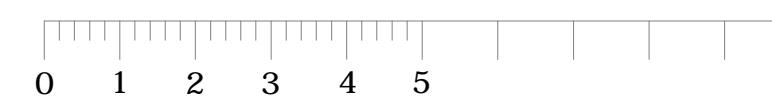

13 DUNBAR CLOSE  
HAYES UB4

TITLE:  
PROPOSED OUTBUILDING

SCALE: 1:100@A3

DWG NO SD13/OB 01