



EXISTING GROUND FLOOR

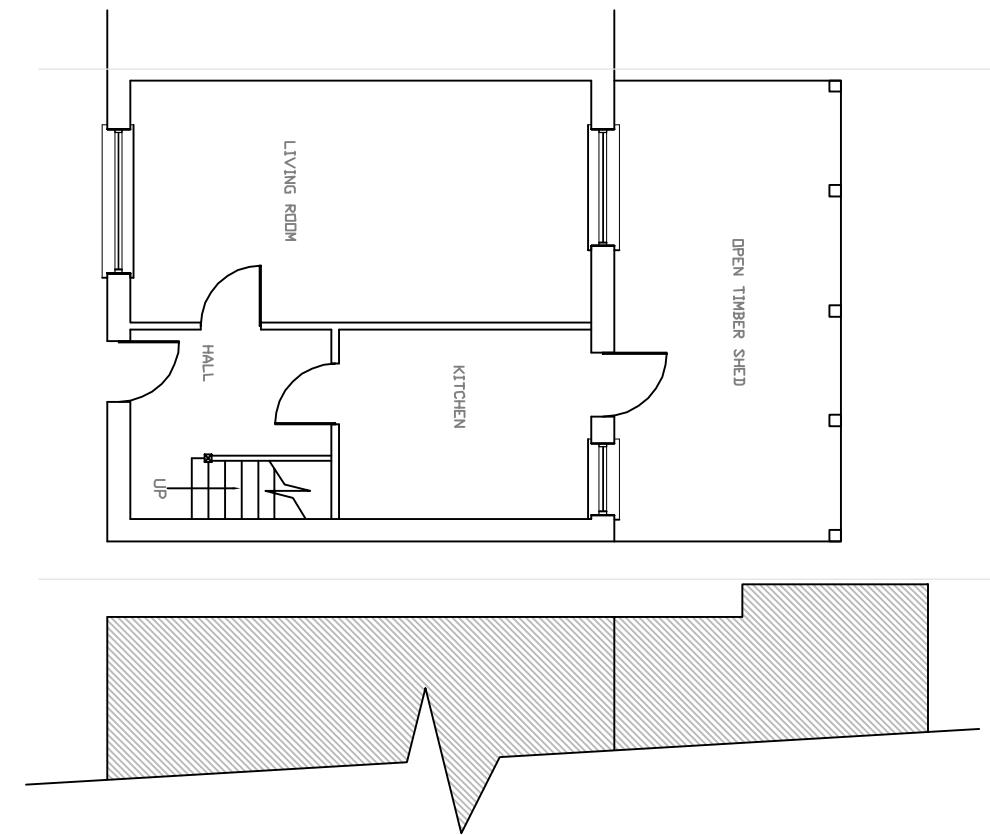

PROPOSED GROUND FLOOR

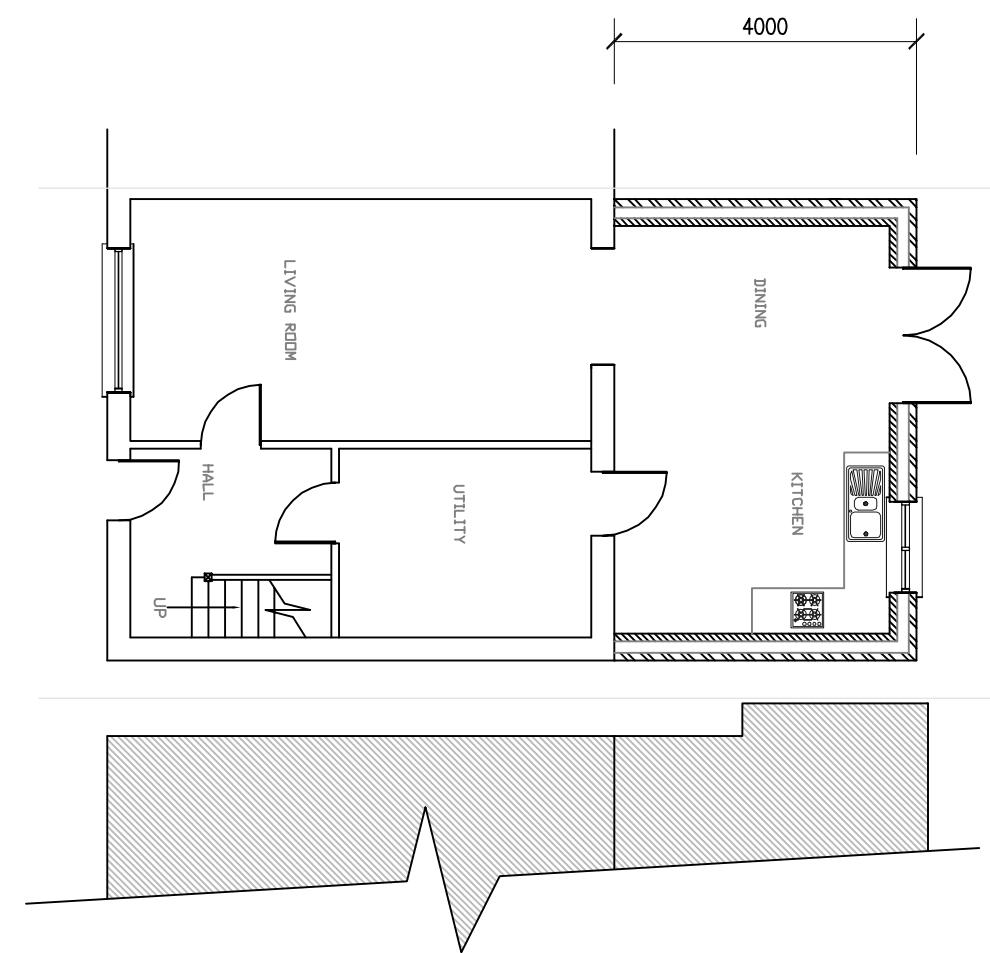

NOTES:

1. This drawing is to be read in conjunction with all relevant Architects and Engineers drawings
2. Only figured dimensions are to be used for construction
3. All dimensions are to be verified on site prior to work commencing
4. All temporary works are the responsibility of the contractor

Copyright ©



TEL: 07500043858
www.jbjconsultant.com

PROJECT : 14 Larch Crescent Hoves UB4 9DN.	J.BALASINGAM CLIENT : MR.RAHUKUMAR THURAIARAJAH DESIGNED BY : B.J	DRAWN BY : B.J DRAWING NO : BJ/2023/028/02 DATE : 22/03/2023	REVISION : SCALE : 1:100 ORG.SIZE : A3
TITLE : PROPOSED SINGLE STOREY REAR EXTENSION			